


# *Kingsmere KME\_Bicester*

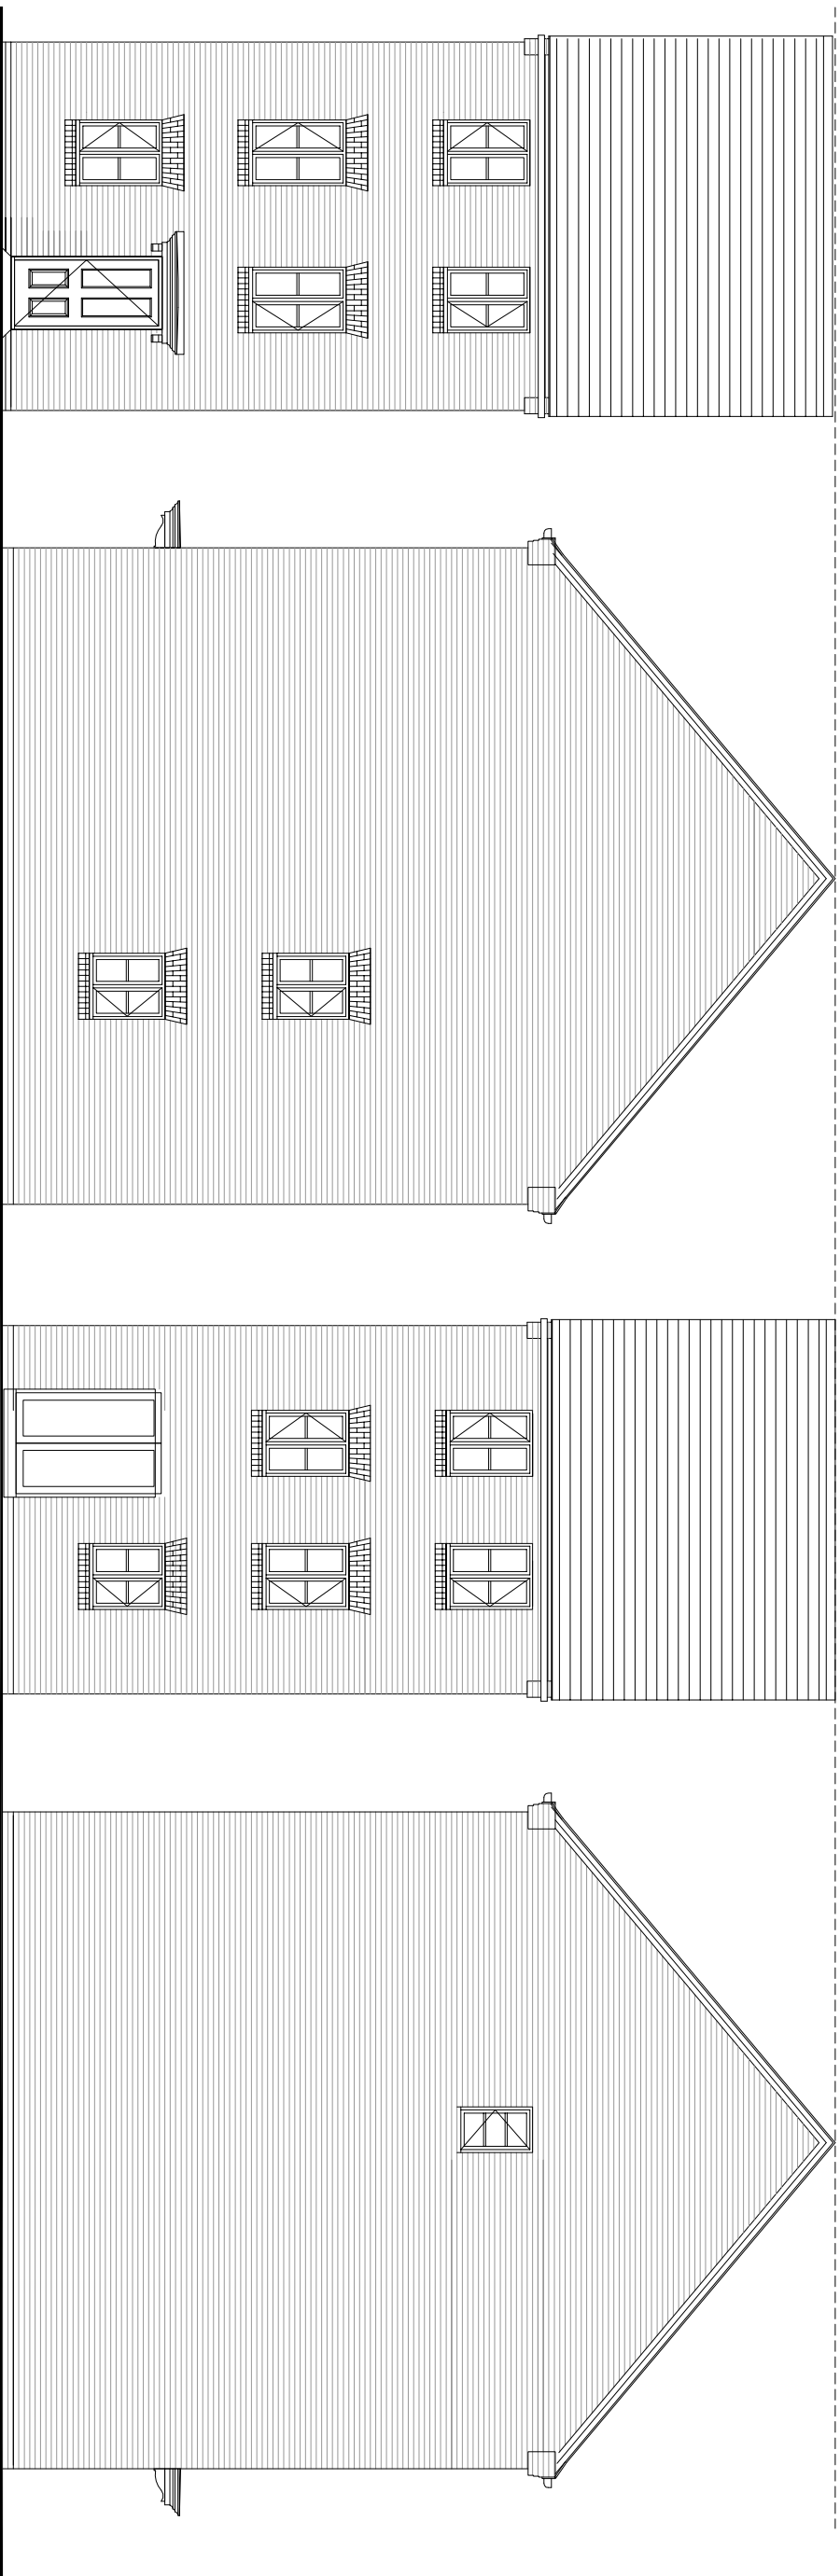

FRONT ELEVATION

EOT ELEVATION


REAR ELEVATION

EOT ELEVATION (A)

REV B - 09.05.17 - WINDOW ADDED TO SIDE ELEVATION ON SECOND FLOOR

REV A - 22.02.17 - WINDOWS RESIZED, STYLE UPDATED AND HEAD AND CILL ADDED TO REAR ELEVATION

## PLOTS

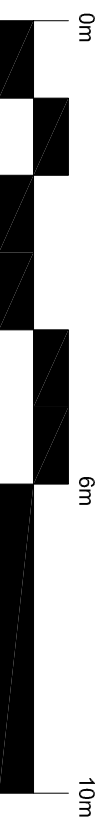

### NOTE:

- Rain water goods to be Black
- Gas meter boxes to be in ground
- Electric meter boxes to be finished to match facing material
- Refer to materials layout for all facing materials
- Refer to Planning layout for Chimney positions
- Rear windows and cill detailing not shown as elevations are not visible to the street scene.

HOUSE TYPE S3 PLANNING DRAWING

3 BED TOWNHOUSE - BRICK

PROPOSED ELEVATIONS

1:100 @ A3

HTPD\_S308 01 REV B