



Kingsmere KME_Bicester

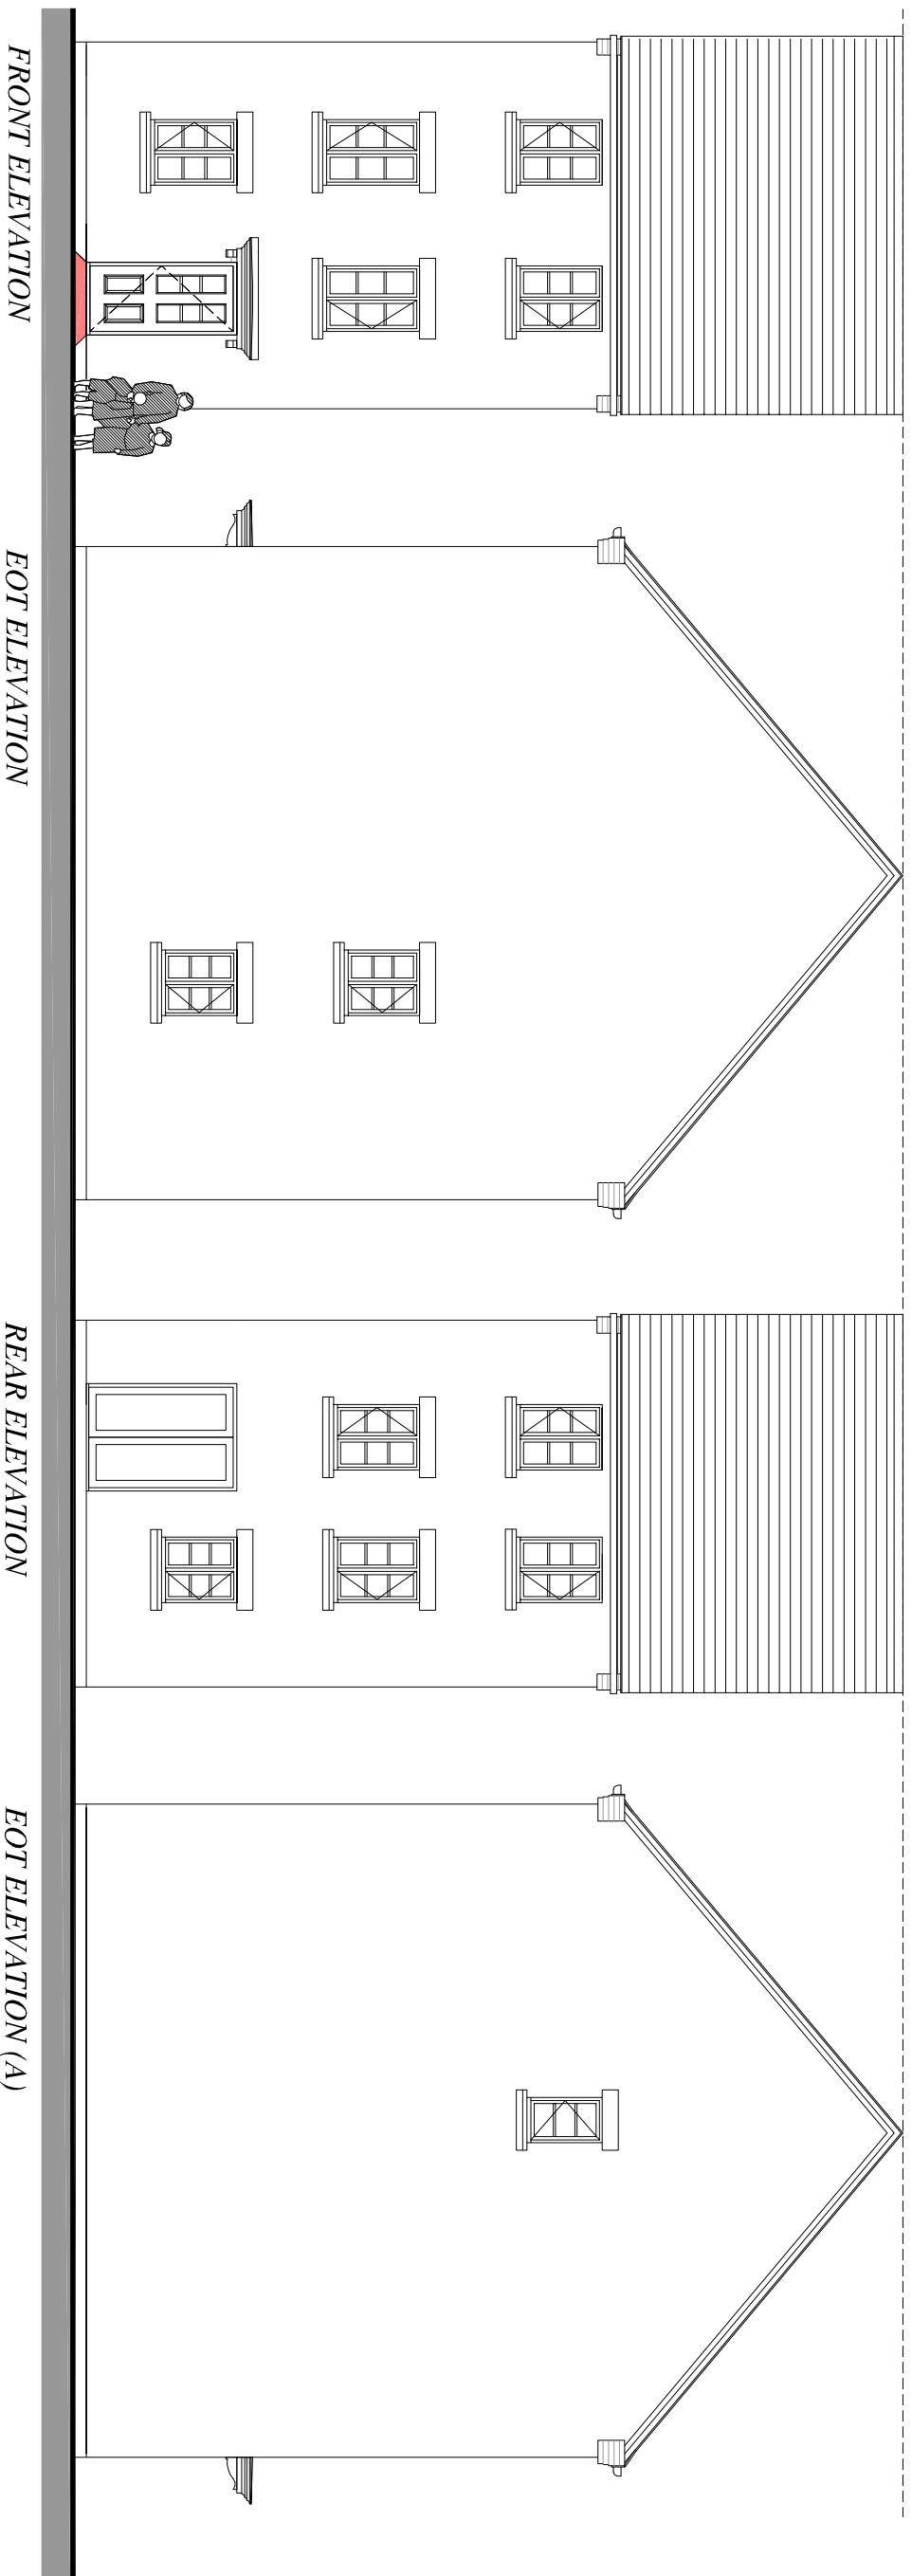

REV B - 09.05.17 - WINDOW ADDED TO SIDE ELEVATION ON SECOND FLOOR
REV A - 22.02.17 - WINDOWS RESIZED, STYLE UPDATED AND HEAD AND CILL ADDED TO REAR ELEVATION

PLOTS

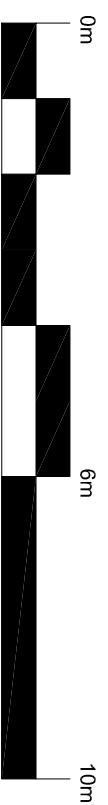

NOTE:

- Rain water goods to be Black
- Gas meter boxes to be in ground
- Electric meter boxes to be finished to match facing material
- Refer to materials layout for all facing materials
- Refer to Planning layout for Chimney positions
- Rear windows and cill detailing not shown as elevations are not visible to the street scene.

HOUSE TYPE S3 PLANNING DRAWING
3 BED TOWNHOUSE - RENDER
PROPOSED ELEVATIONS
1:100 @ A3
HTPD_S308 02 REV B

