


Kingsmere KME_Bicester

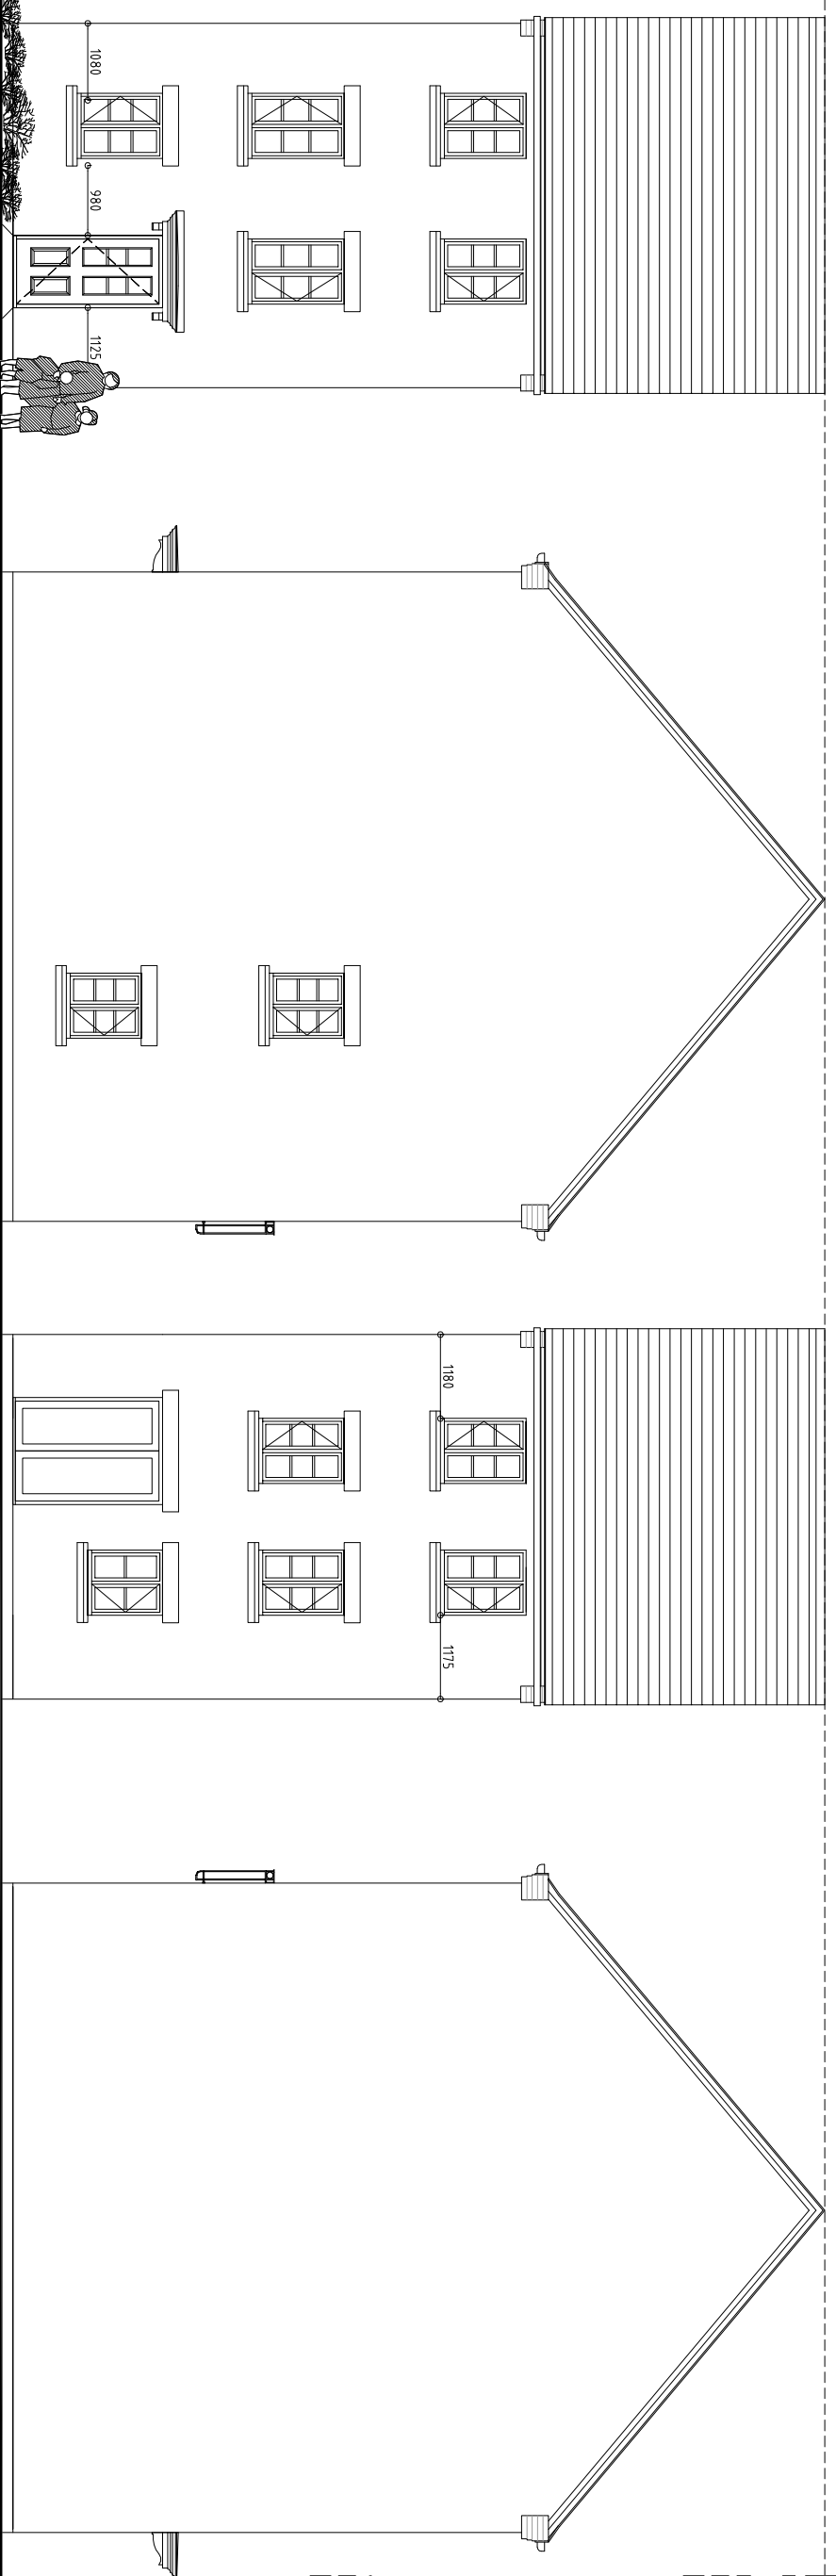

FRONT ELEVATION

EOT ELEVATION (B)


REAR ELEVATION

EOT ELEVATION (A)

REV A - FEB 17 - WINDOWS TO REAR REDUCED IN WIDTH. WINDOWS ADDED TO SIDE WINDOW AND DOOR STYLE REV.



PLOTS

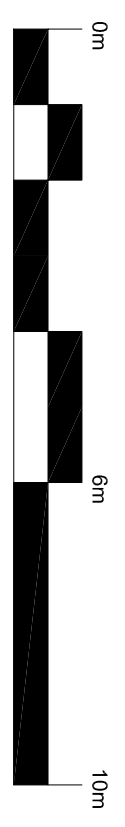

- NOTE:**
- Rain water goods to be Black
 - Gas meter boxes to be in ground
 - Electric meter boxes to be finished to match facing material
 - Refer to materials layout for all facing materials
 - Refer to Planning layout for Chimney positions
 - Rear windows and cill detailing not shown as elevations are not visible to the street scene.

HOUSE TYPE D PLANNING DRAWING
 3 BED TOWN HOUSE - RENDER
 PROPOSED ELEVATIONS
 1:100 @ A3
 HTPD_P308 01 REV A