


FRONT ELEVATION

SIDE ELEVATION

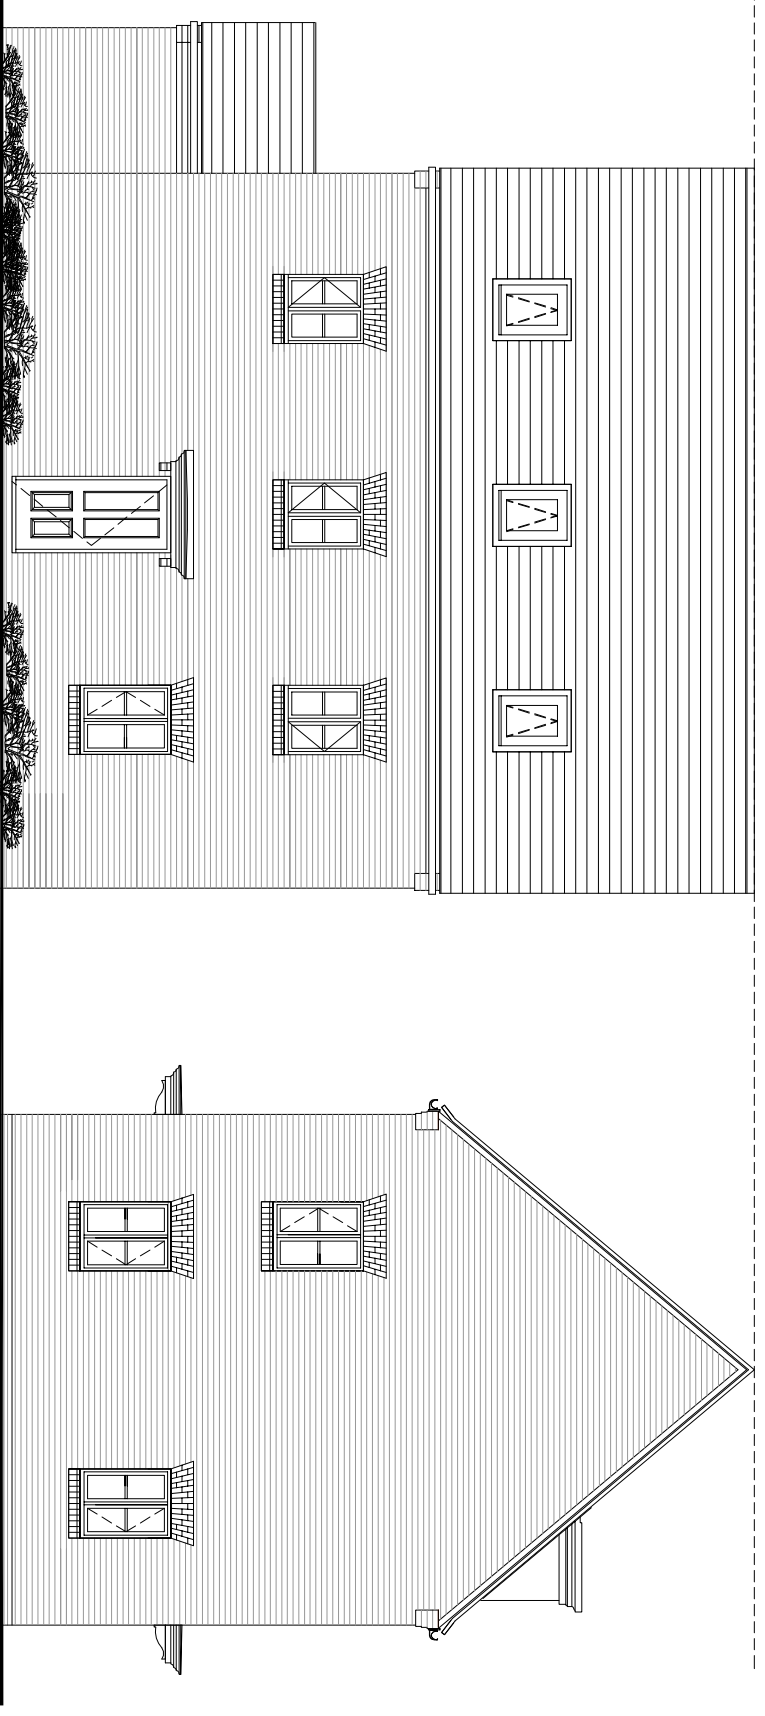


REAR ELEVATION


SIDE ELEVATION

REV A - FEB 17 - WINDOWS RECONFIGURED AND REAR PROJECTION ADDED

Kingsmere KME_Bicester

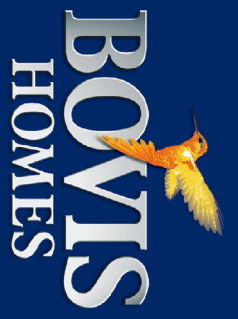

PLOTS

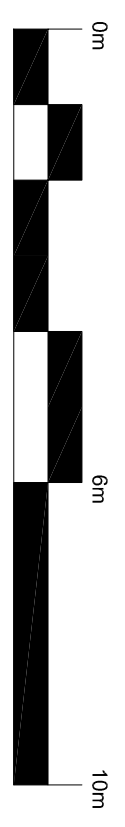

- NOTE:
- Rain water goods to be Black
 - Gas meter boxes to be in ground
 - Electric meter boxes to be finished to match facing material
 - Refer to materials layout for all facing materials
 - Refer to Planning layout for Chimney positions
 - Rear windows and cill detailing not shown as elevations are not visible to the street scene.

HOUSE TYPE K PLANNING DRAWING
 5 BED DETACHED - BRICK
 PROPOSED ELEVATIONS
 1:100 @ A3
 HTPD_P503CT 01 REV A