


REVISION HISTORY			
REV	DESCRIPTION	DATE	APPROVED

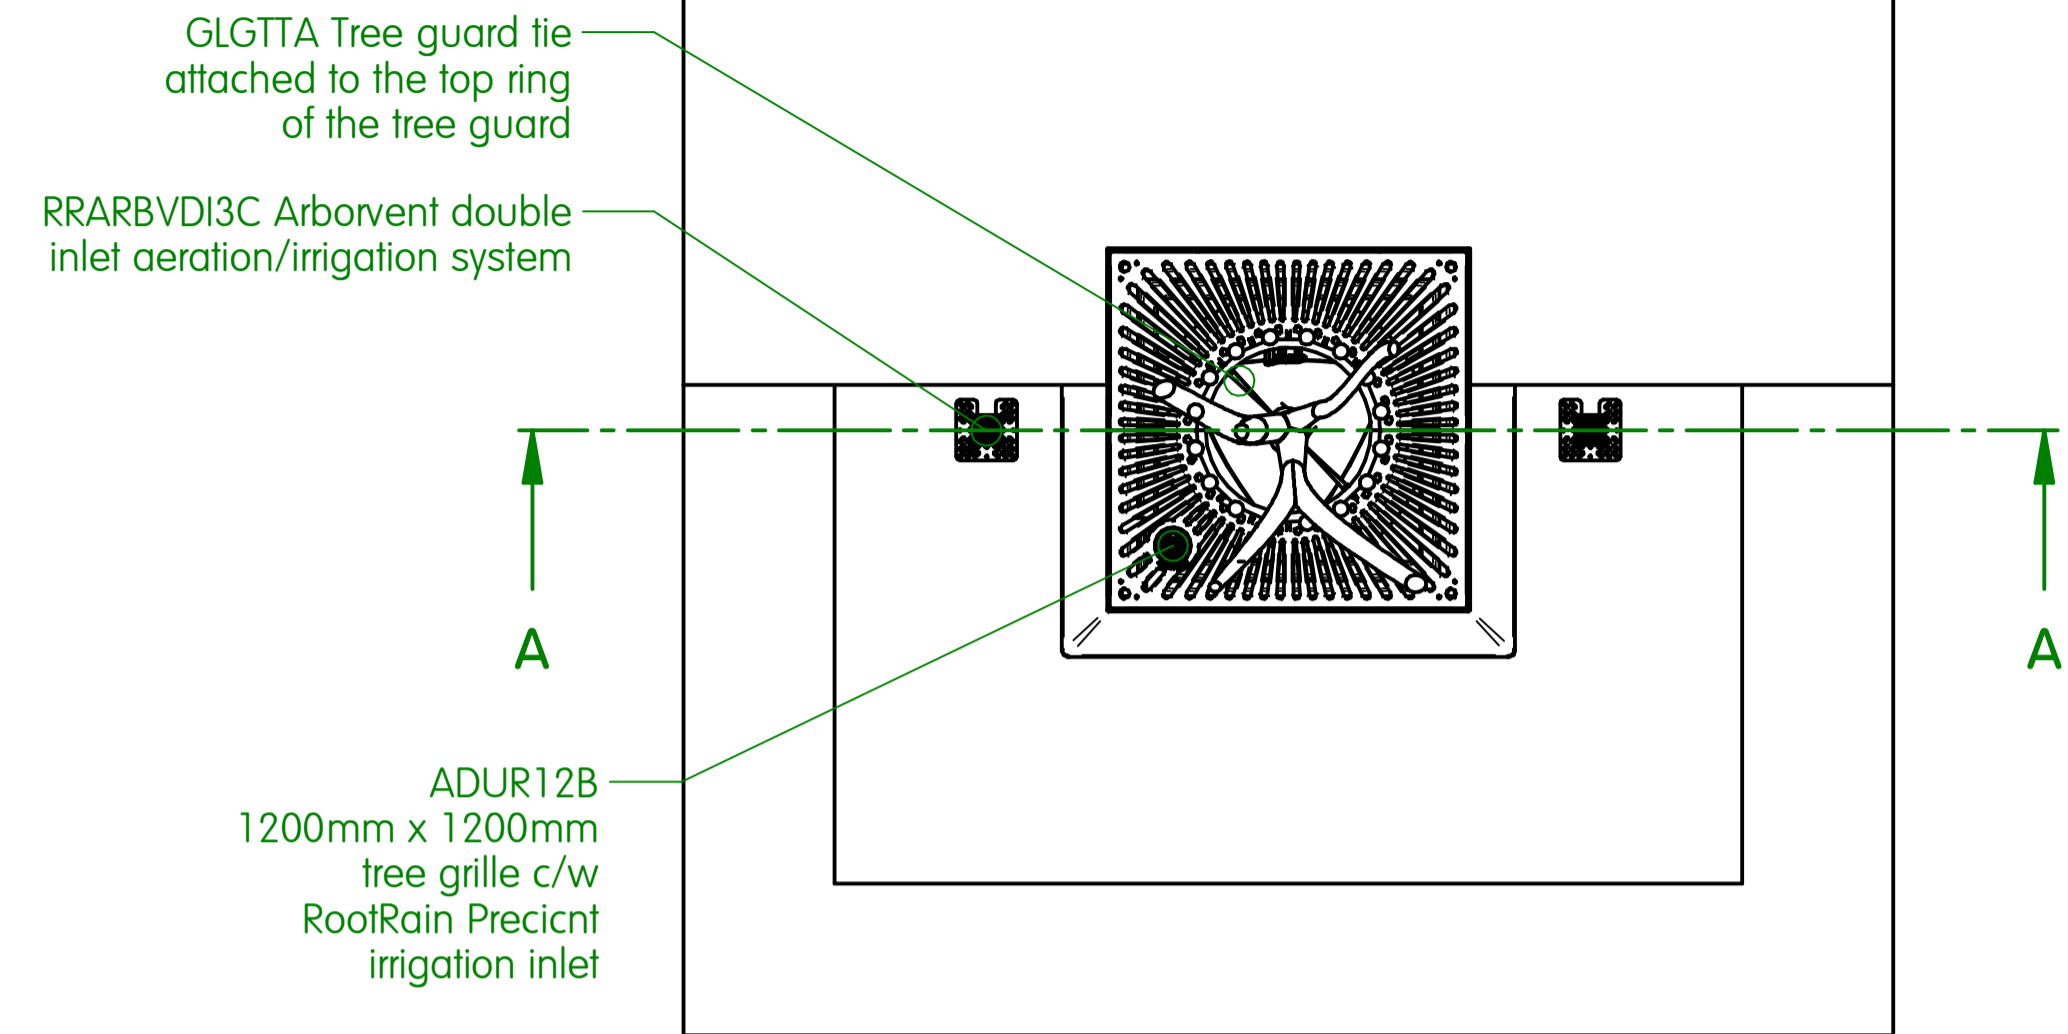

PLAN VIEW WITH CANOPY HIDDEN
1:25


Package includes:

- RRPREC1C RootRain Precinct single inlet aeration/irrigation system with cast inlet
- RRARBVDI3C Arborvent double inlet aeration/irrigation system with cast inlets
- GLSCMA StrataCells, 64 No. 500mm x 500mm x 250mm
- GLTWGNA twinwall geonet - 12 Sq. m
- ADUR12B Adur 1200mm x 1200mm tree grille, finished in black with galvanised steel support frame
- ULLS186A Ullswater vertical steel tree guard, with rolled angle-section rings, 16mm round vertical bars topped with 50mm diameter ball finials, finished in black
- RD1050A Root Director
- GLGTTA Tree guard tie
- SASLP Arborguy strapped anchor system - Large


Note:

Special drive rod required for SASLP installation


Volume of sandy loam required to fill StrataCell and Root Director spaces (including root ball volume) = approximately 5.5 Cu. m. Additional allowance needs to be made for settlement

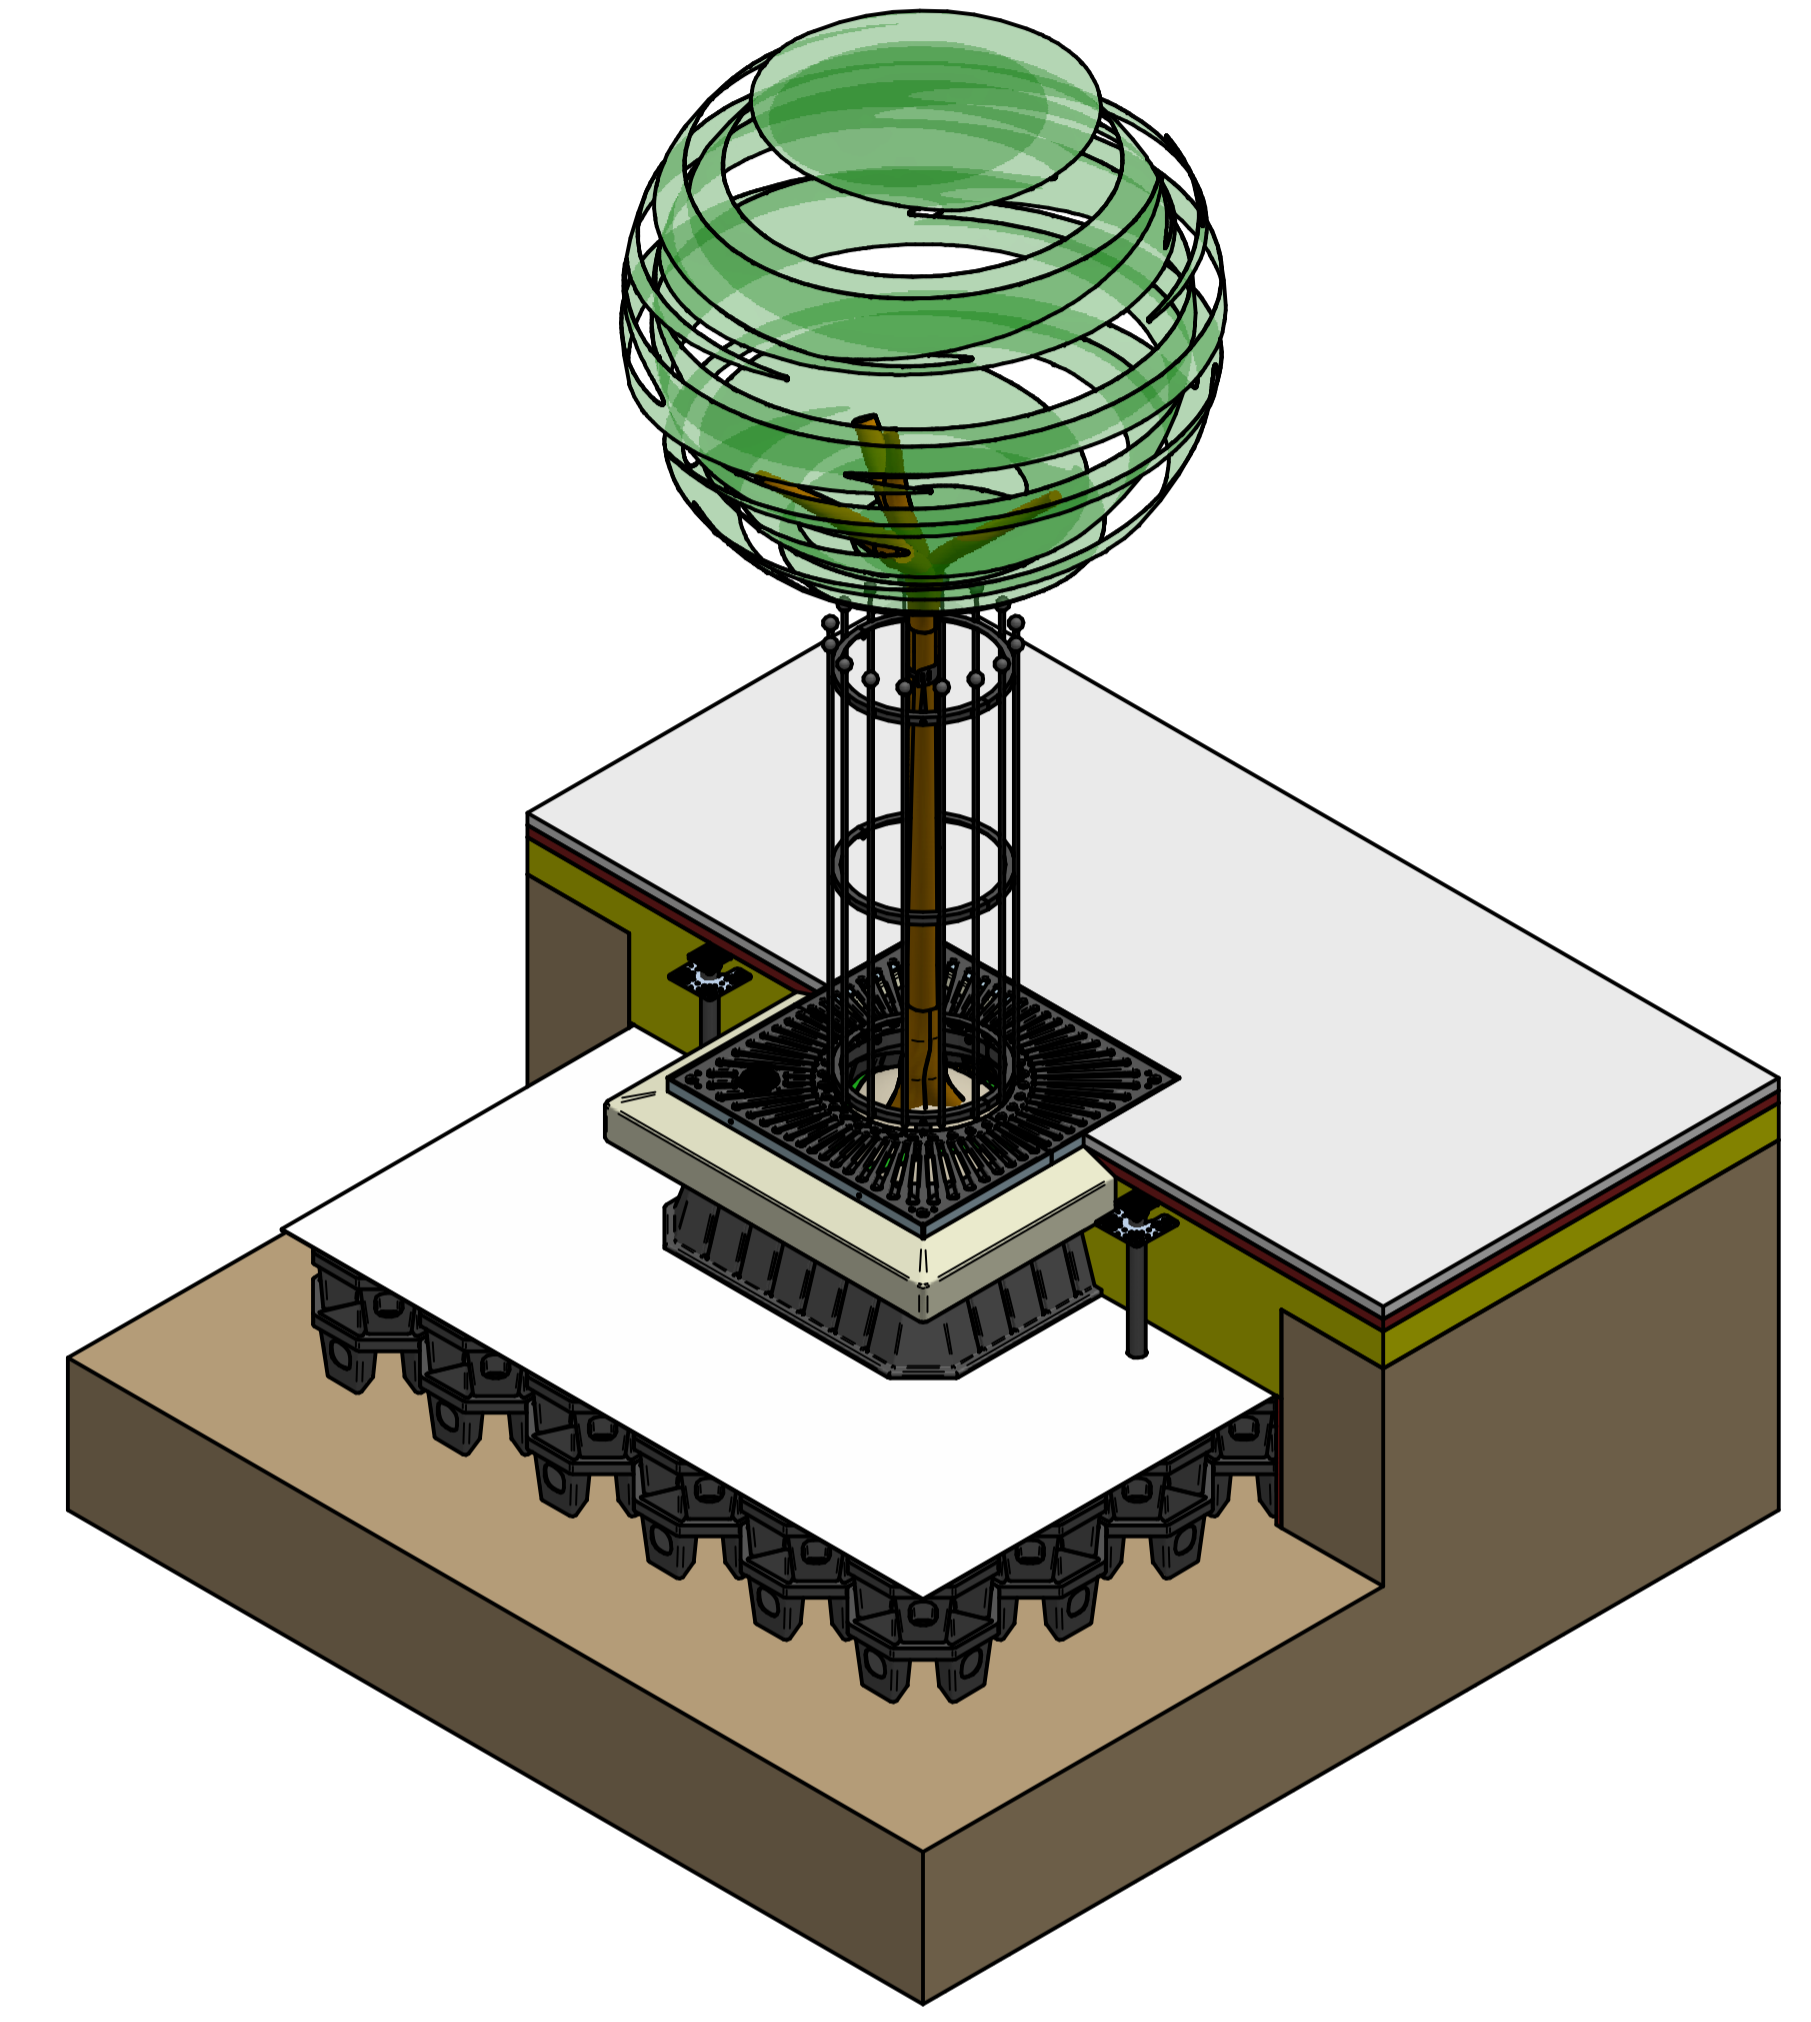

ISOMETRIC VIEW WITH CUT-AWAY TO SHOW PRODUCTS
1:25

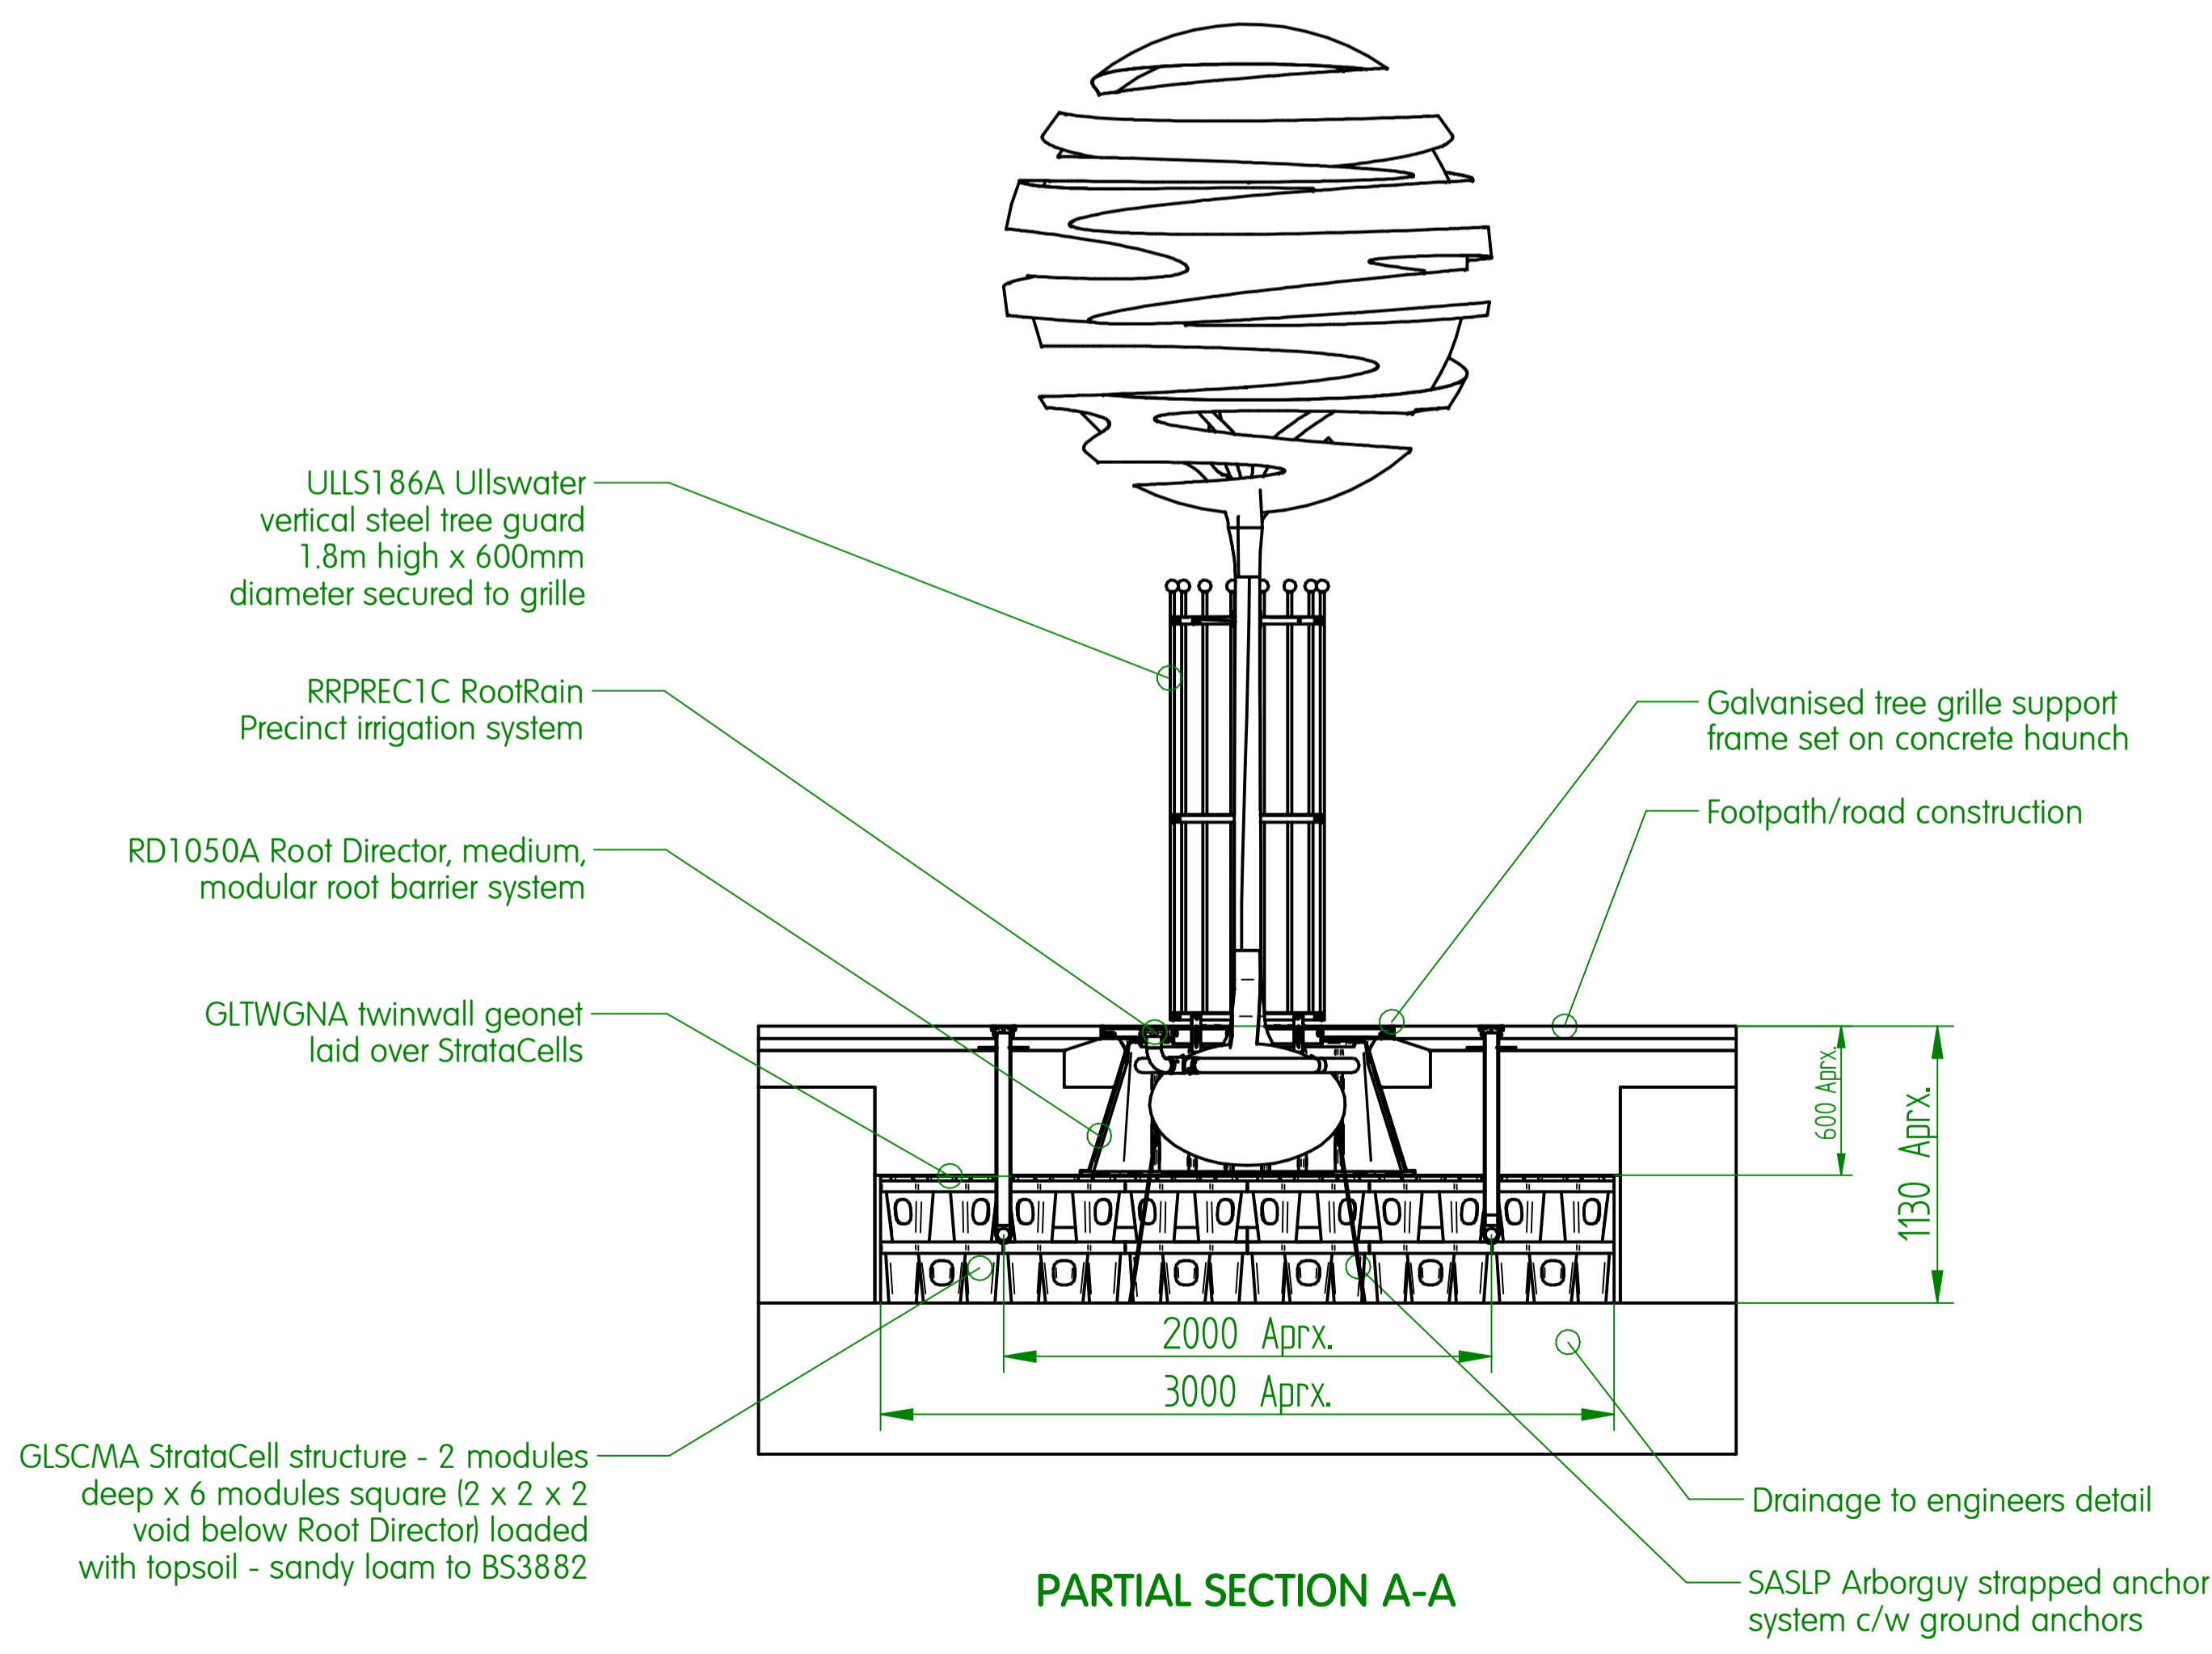

PARTIAL SECTION A-A

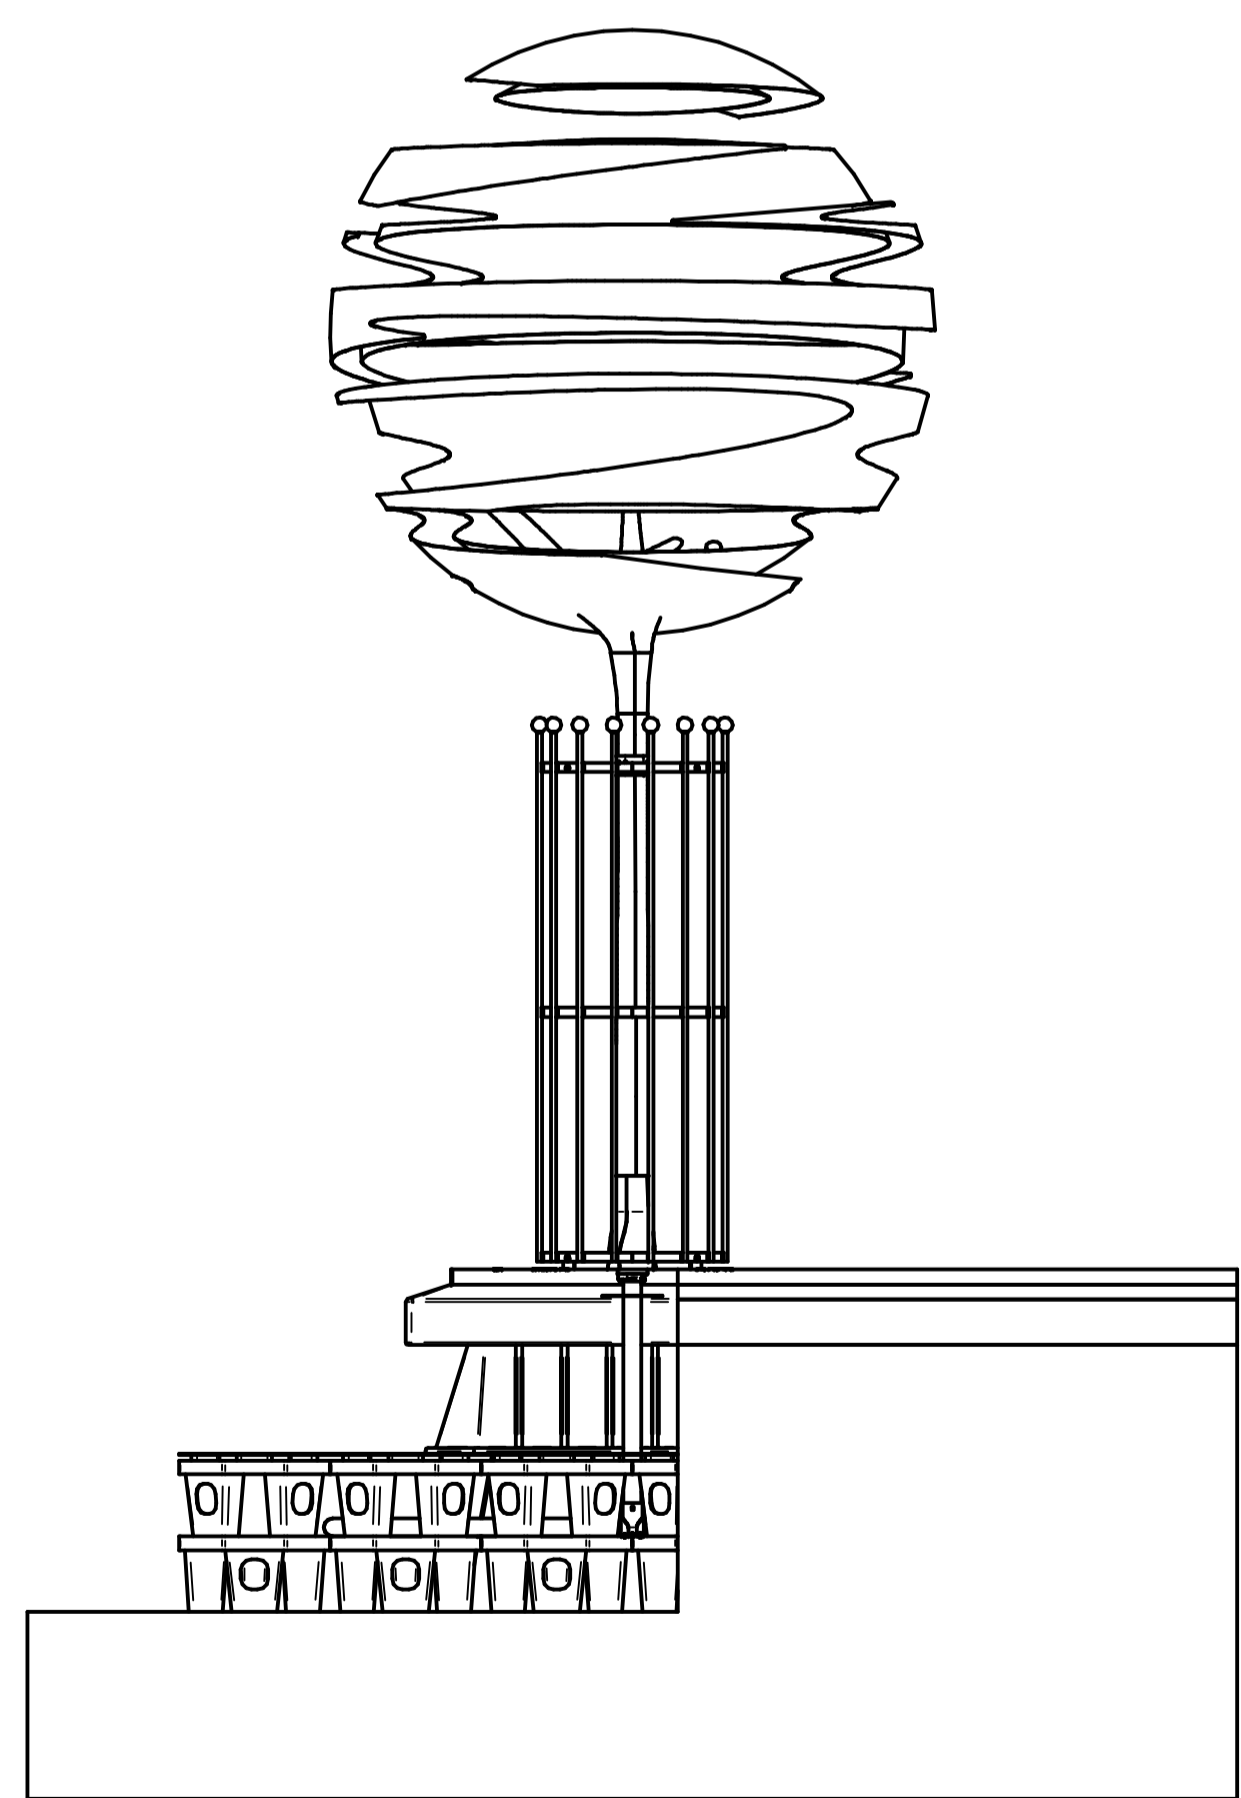

SIDE VIEW
1:25

NAME	DATE	Greenleaf Urban tree and landscape products	
DRAWN: Adrian White	21/02/2011	3 Heyward Way, Ivyhouse Industrial Estate, Hastings, East Sussex TN35 4PL Tel: +44 (0)1424 717 797 Fax: +44 (0)1424 205 240 E-mail: enquiries@treedintowns.com Website: www.treedintowns.com	
CHECKED:		TITLE: TREE PRODUCT PACKAGES	
ENG APPR:		GR1021 Tree pit system installation	
MGR APPR:		SIZE: A1	REV: C
UNLESS OTHERWISE SPECIFIED DIMENSIONS ARE IN MILLIMETERS ANGLES =XX° 2 PL =XXX 3 PL =XXXX		FILENAME: GR1021.dft	SCALE: SHEET 1 OF 1