



# Existing Ground Floor

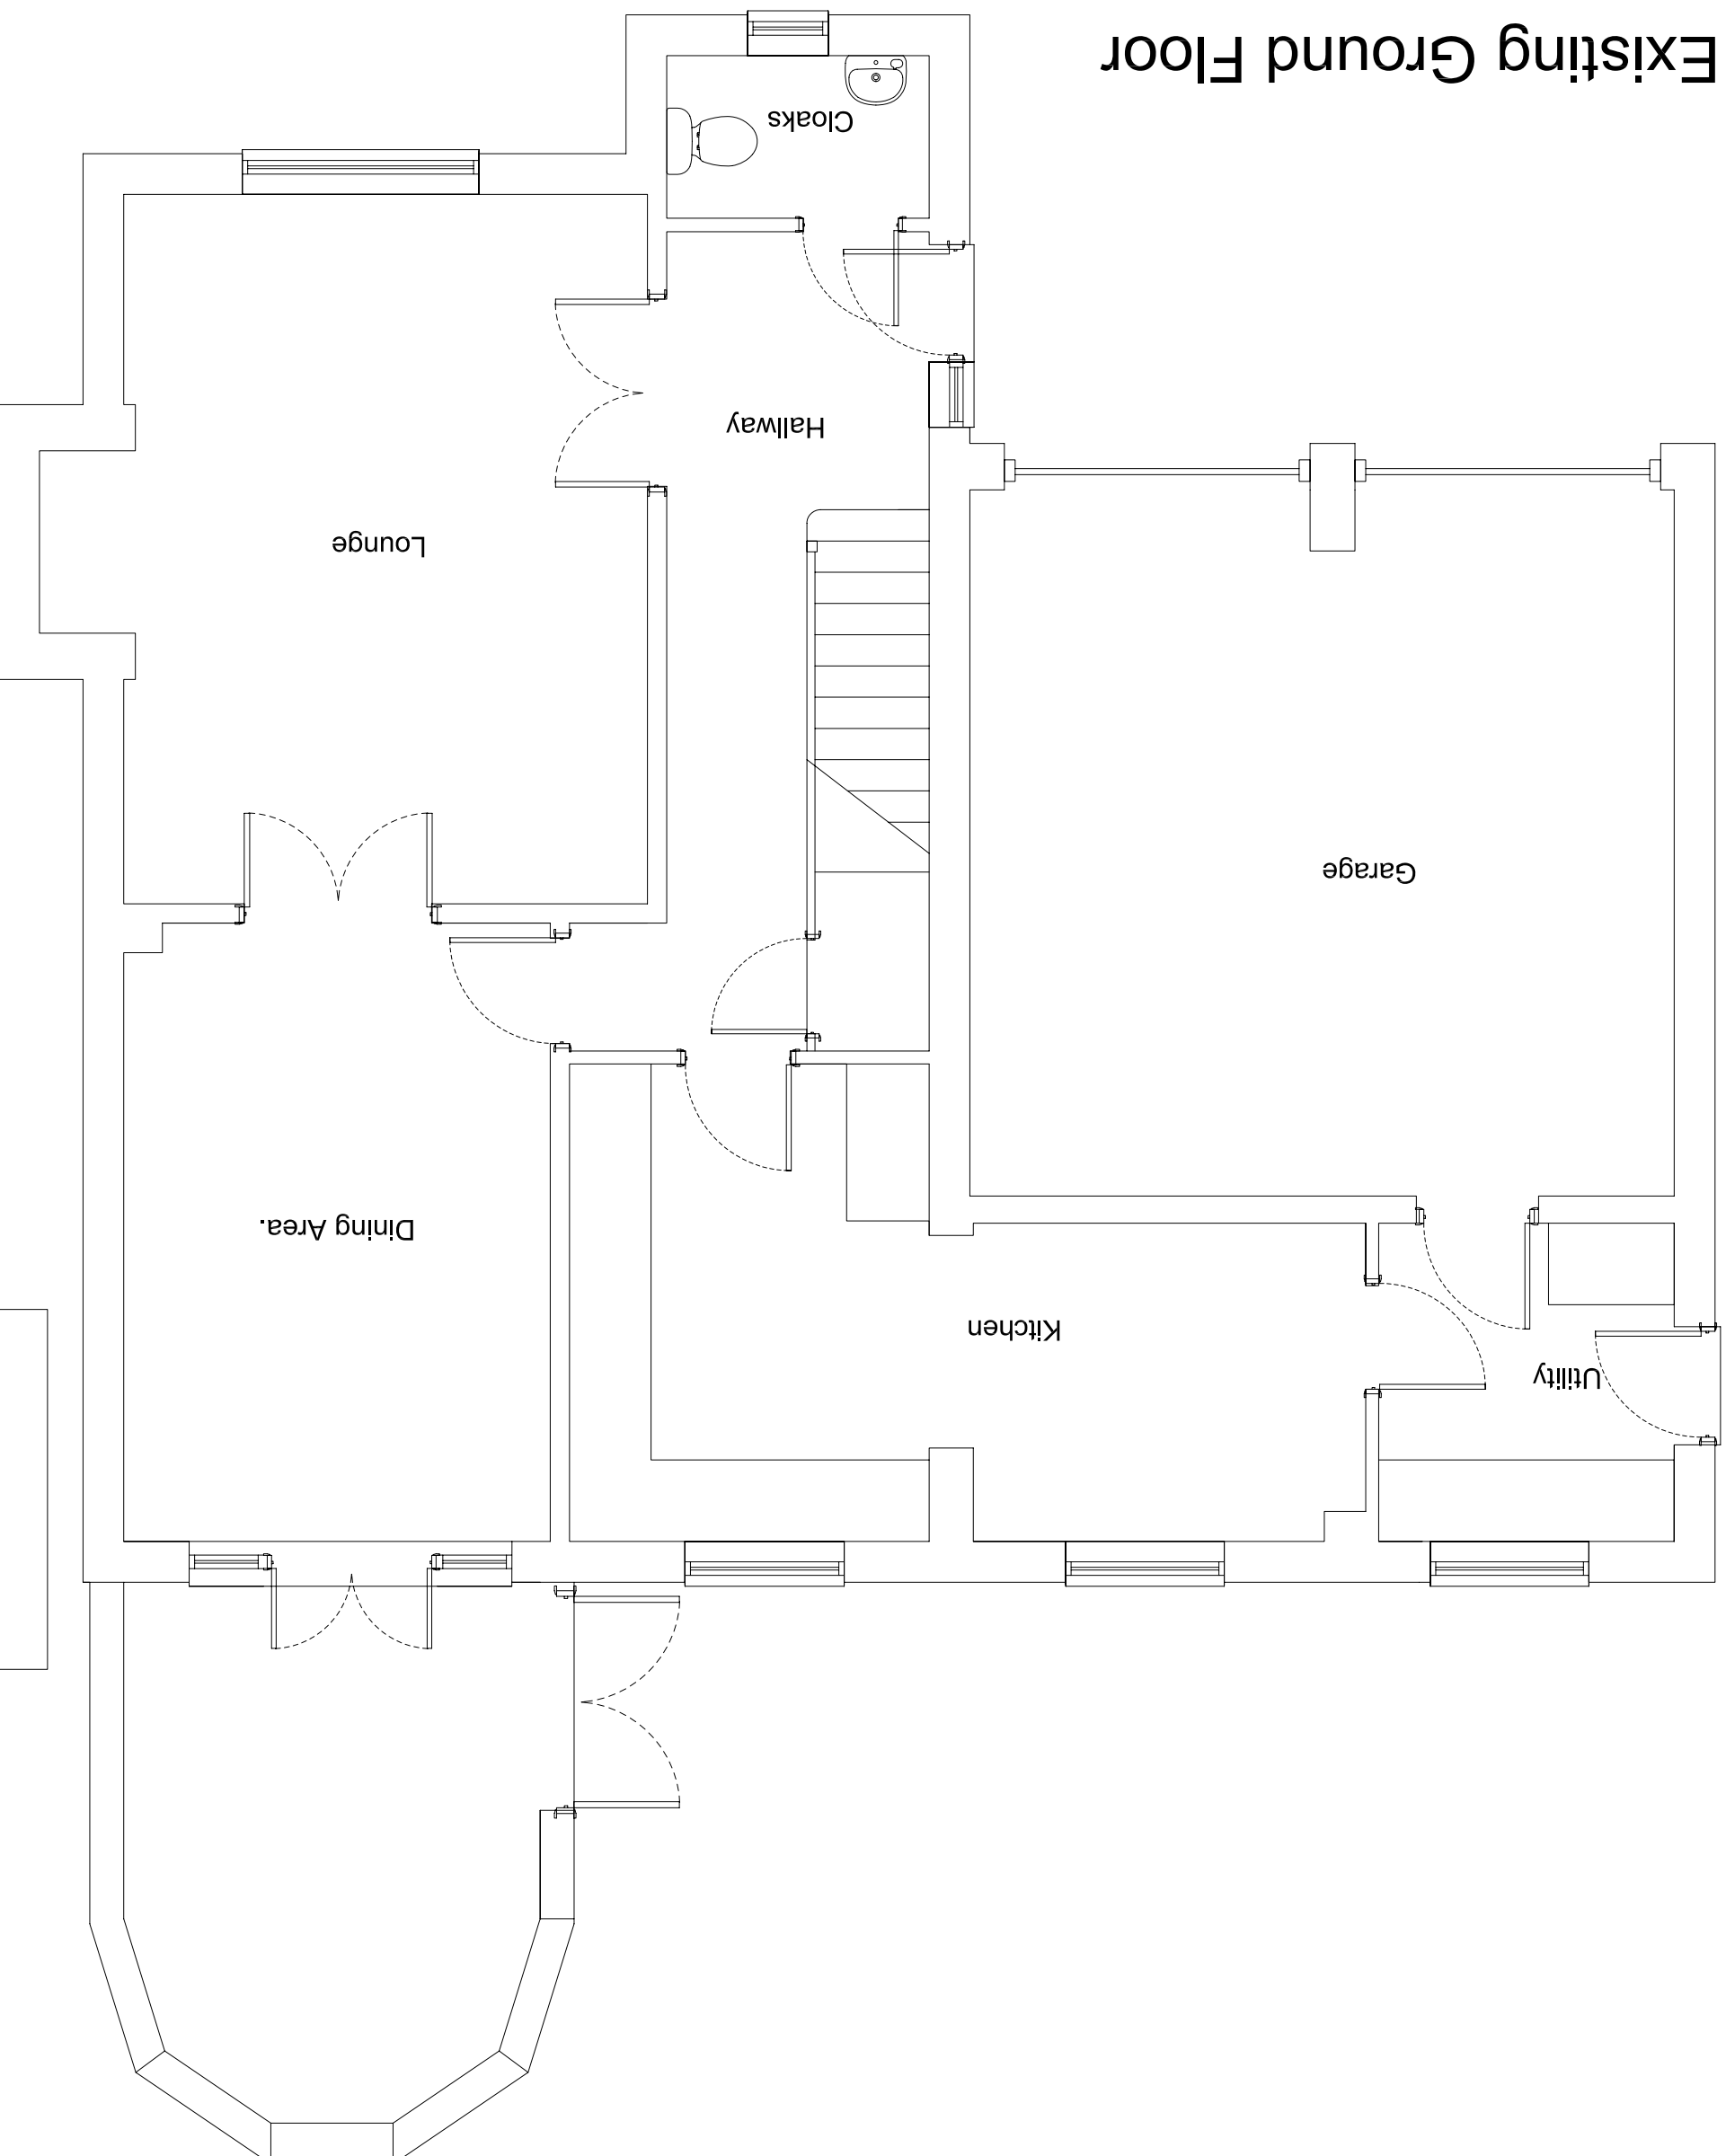

SCALE

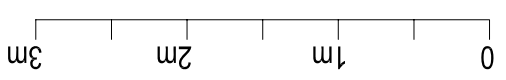

Location

EX. PLANS

1:50 @ A3

- Social dimensions are not to be used. Check prior to construction issue.
- Any conflicts/ discrepancies shall be immediately notified to Stuart Kirkwood.
- It is forbidden to reproduce this drawing without the written permission of Stuart Kirkwood.

Overing status: SK  
Scale: 1:50@A3  
Drawn: SJK

The PRO. EXTENSION  
TO 18 CROSSLANDS  
FRINGFORD, OXON.  
FOR MR. & MRS. HEARD  
Date: AUG 17  
Drawing No: S.741/01

**Stuart J Kirkwood**  
Architectural Services  
Tel: 01869 242357  
Fax: 01869 242357