


# Proposed Ground Floor

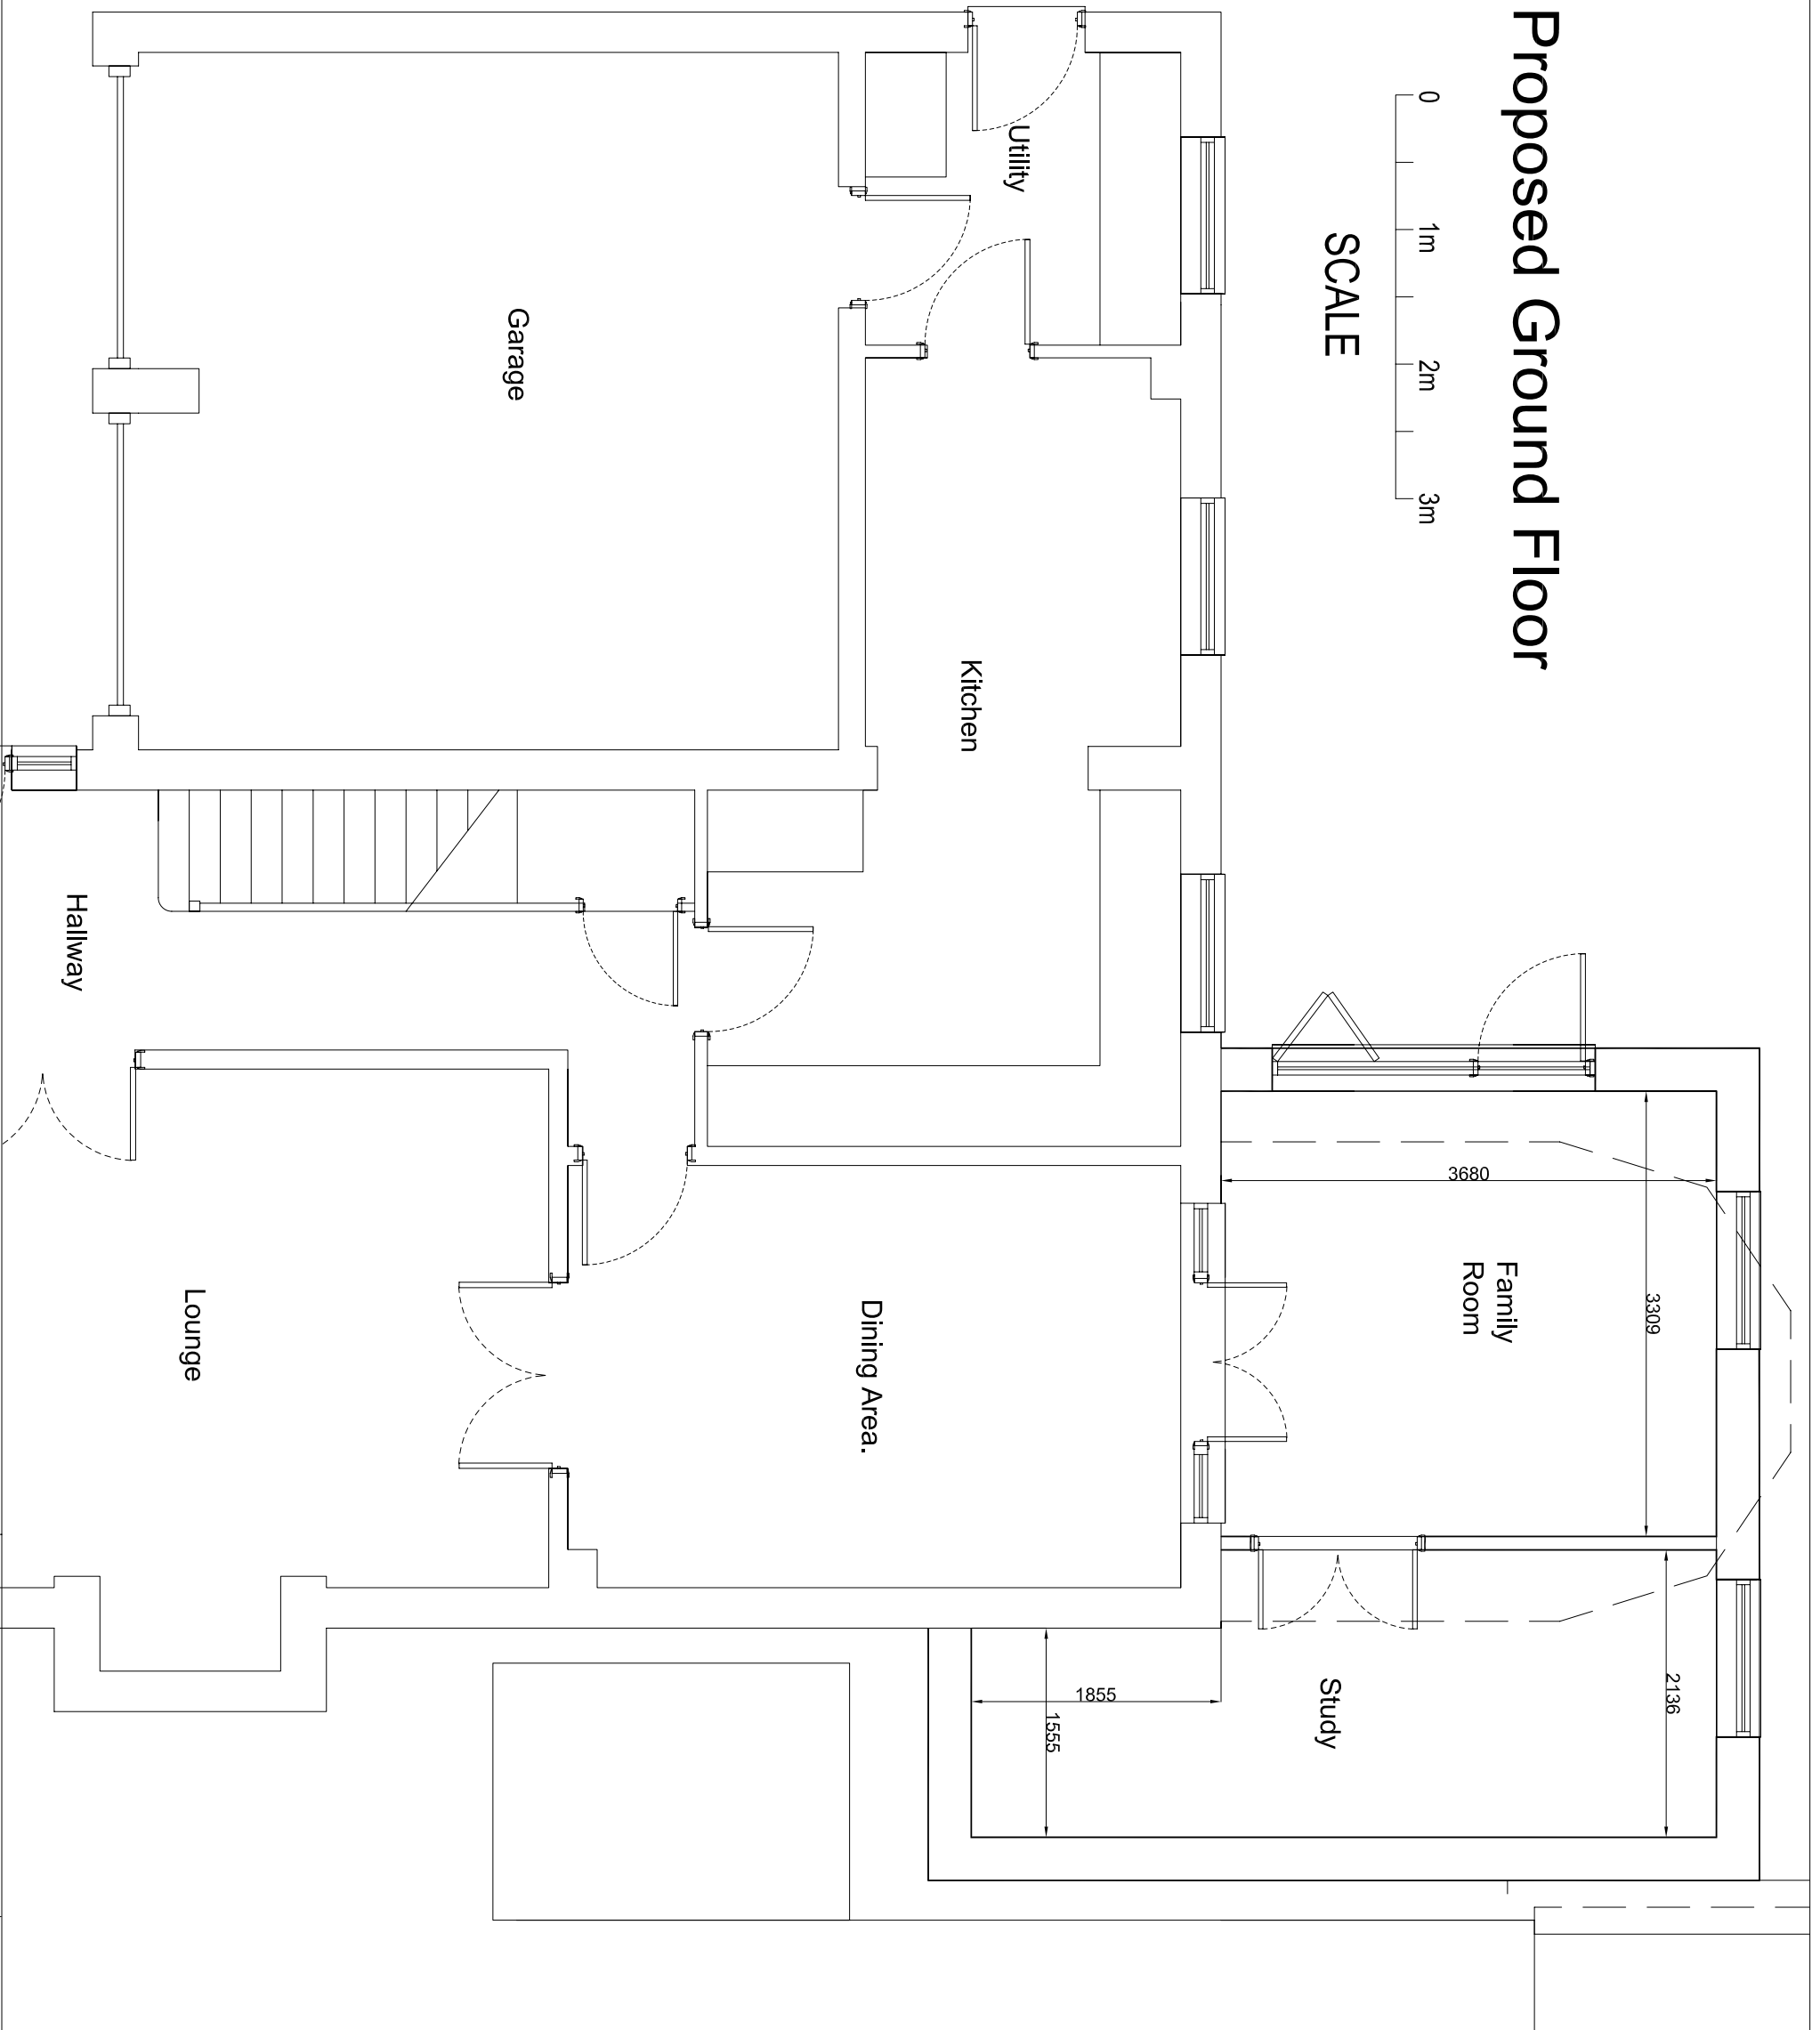

SCALE



Location  
**PROPOSED PLANS 1:50 @ A3 – FOR CLIENT FEEDBACK**

• Scaled dimensions are not to be used. Check prior to construction issue.  
 • Any conflict/discrepancies shall be immediately notified to Stuart Kirkwood.  
 • It is forbidden to reproduce this drawing without the written permission of Stuart Kirkwood.  
 Drawing Status: SK  
 Scale: 1:50@A3  
 Drawn: SJK

The PRO. EXTENSION TO 18 CROSSLANDS FRINGFORD, OXON FOR MR. & MRS. HEARD  
 Date: AUG 17  
 Drawing No: S.741/03a

**Stuart J Kirkwood**  
 Architectural Services  
 Tel: 01869 242357  
 Fax: 01869 242357