



NOTES
 CONTRACTORS MUST VERIFY ALL DIMENSIONS ON SITE BEFORE COMMENCING ANY WORK ON SHOP DRAWINGS
 DO NOT SCALE FROM THIS DRAWING
 MCBAINS COOPER CONSULTING LTD COPYRIGHT

Walling Types (Note: (R) (B) refers to the garden walls materials):

- Bekstone Golden Buff Tumbled
- Bekstone Portland Cream Monocouche Smooth Render
- (R) Ibstock Leicester Autumn Multi Stock Red Brick
- (B) Ibstock Multi Cream Stock

- Roof Tiles:
- Reconstructed Grey Slate: Marley Eternit Riverdale Fibrecement slate, blue-black
 - Brindle Red plain tiles: Marley Eternit plain tile Moss Red

- Boundary Treatments:
- 1.8 m high close boarded fencing
 - 1.8 m high masonry wall
 - 1.5 m high masonry wall with 0.3 m trellis
 - 1.2 m high black metal railings on plinth
 - 1.2 m high black metal railings on plinth with piers
 - 1.2 m high black metal railing
 - 0.9 m high black metal railings with gates and formal hedge in private front garden
 - 0.6 m high vernacular brick wall with piers
 - Timber knee rail
 - Natural wattle fencing

17/00463/DISC

B	Walls amended	08.09.17	EC
A	Walls amended	10.08.17	EC
REV	AMENDMENT	DATE	CHKD

DRAWING STATUS: **PLANNING**



MCBAINS COOPER CONSULTING LTD.
 120 OLD BROAD STREET LONDON EC2N 1AR
 TELEPHONE: 020 7786 7900 FACSIMILE: 020 7786 7999



CLIENT: **Bellway**

PROJECT: PARCELS KM5&KM22
 KINGSMERE
 BICESTER, OXFORDSHIRE


DRAWING TITLE: **COMBINED BUILDING MATERIALS & BOUNDARY TREATMENTS PLAN**

ARCHITECTURE

SCALE: 1:500 @ A1
 1:1000 @ A3

DRAWN BY: EC
 CHECKED: EC
 DATE: May 2017

DRAWING NUMBER	REVISION
57699 - 222	B

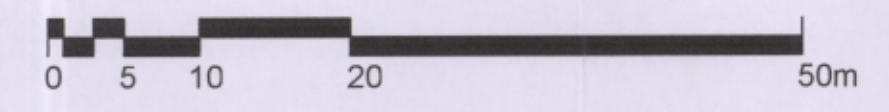

CRQP