



NOTE:

1. DO NOT SCALE FROM THIS DRAWING.
2. ALL DIMENSIONS ARE TO BE CHECKED ON SITE BEFORE THE COMMENCEMENT OF WORKS. ANY DISCREPANCIES ARE TO BE REPORTED TO THE ARCHITECT AND ENGINEER FOR VERIFICATION. FIGURED DIMENSIONS ONLY ARE TO BE TAKEN FROM THIS DRAWING.
3. THIS DRAWING IS TO BE READ IN CONJUNCTION WITH ALL RELEVANT ENGINEERS' AND SERVICE ENGINEERS' DRAWINGS AND SPECIFICATIONS.
- 4.

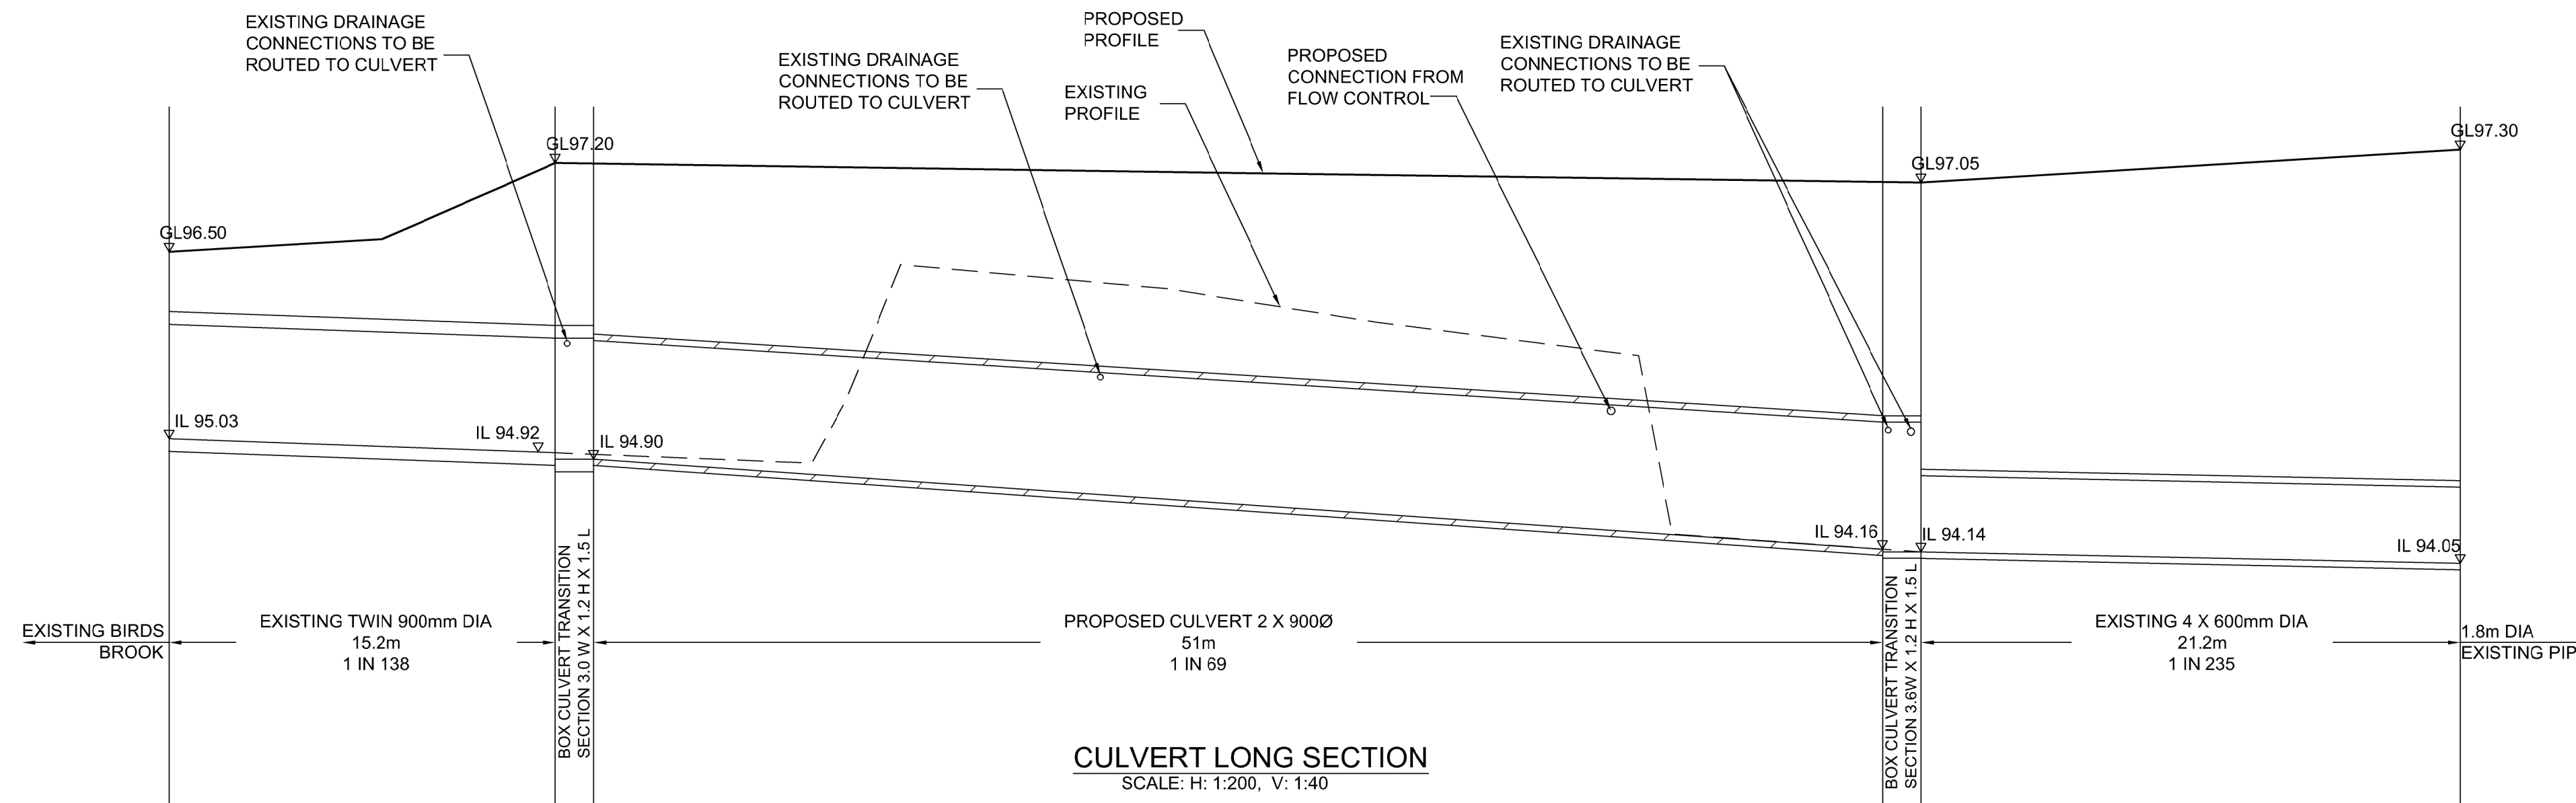

CULVERT LONG SECTION
SCALE: H: 1:200, V: 1:40

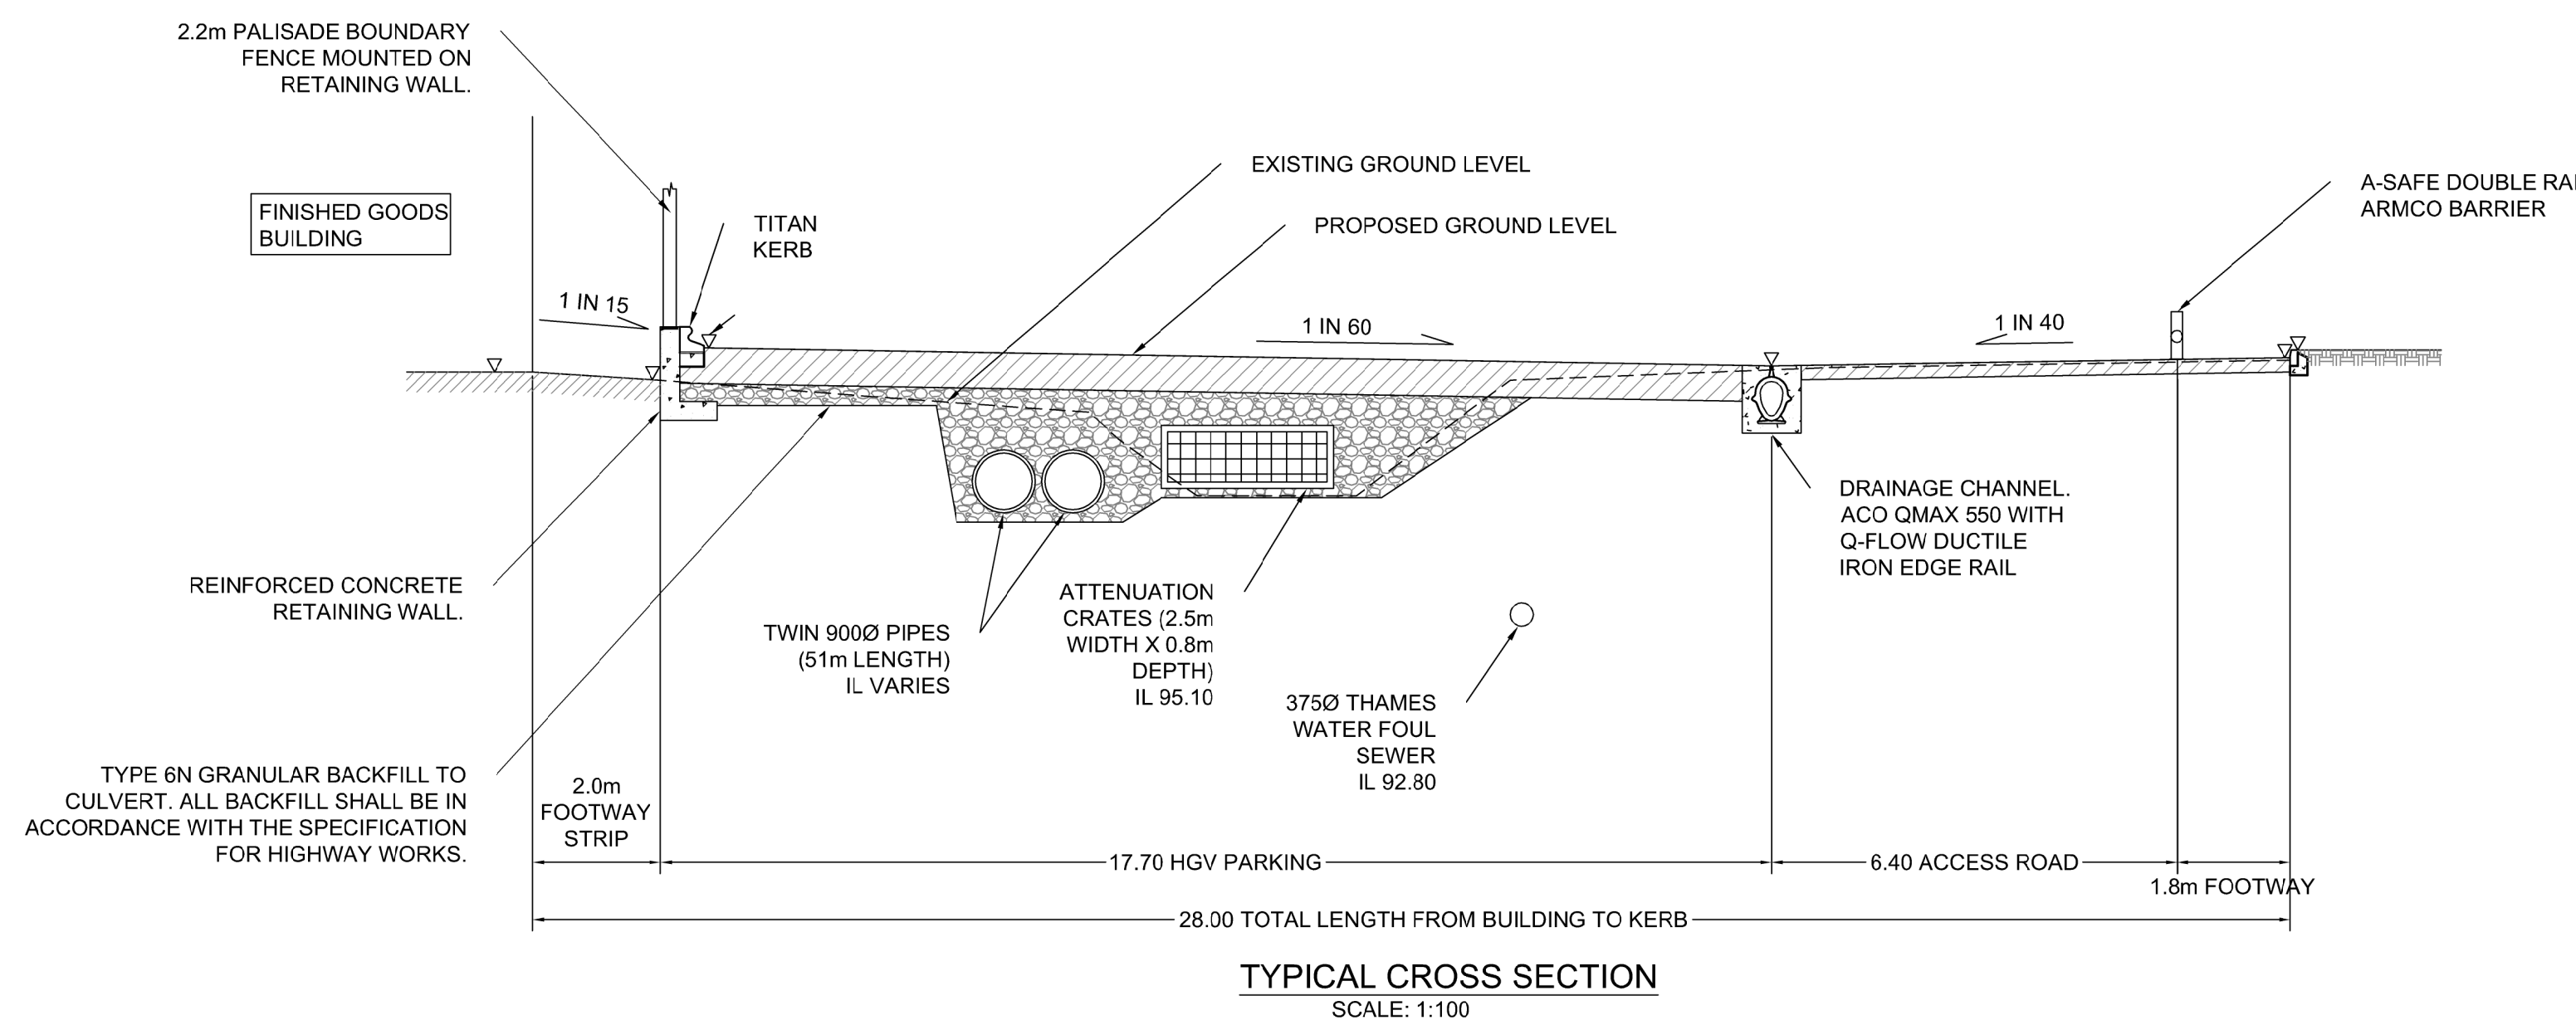

TYPICAL CROSS SECTION
SCALE: 1:100

P2	27.09.17	CULVERT AMENDED TO TWIN 900 DIA PIPES	GW	JH
P1	07.09.17	ISSUED FOR APPROVAL	JH	CB
Rev	Date	Description	By	Ckd

Architect:

Client:

Project Title:
JDE SEPARATION

Drawing Title:
PROPOSED CULVERT SECTIONS

Drawing Status:
PRELIMINARY ISSUE

Hydrock Job No: **C161279**

Drawn	Checked	Scale @ A1	Date	Issue Date
JH	CB	AS SHOWN	07.09.17	07.09.17

Drawing Number:	Revision:
C161279-HYD-XX-XX-DR-C-0203	P2