
Notes

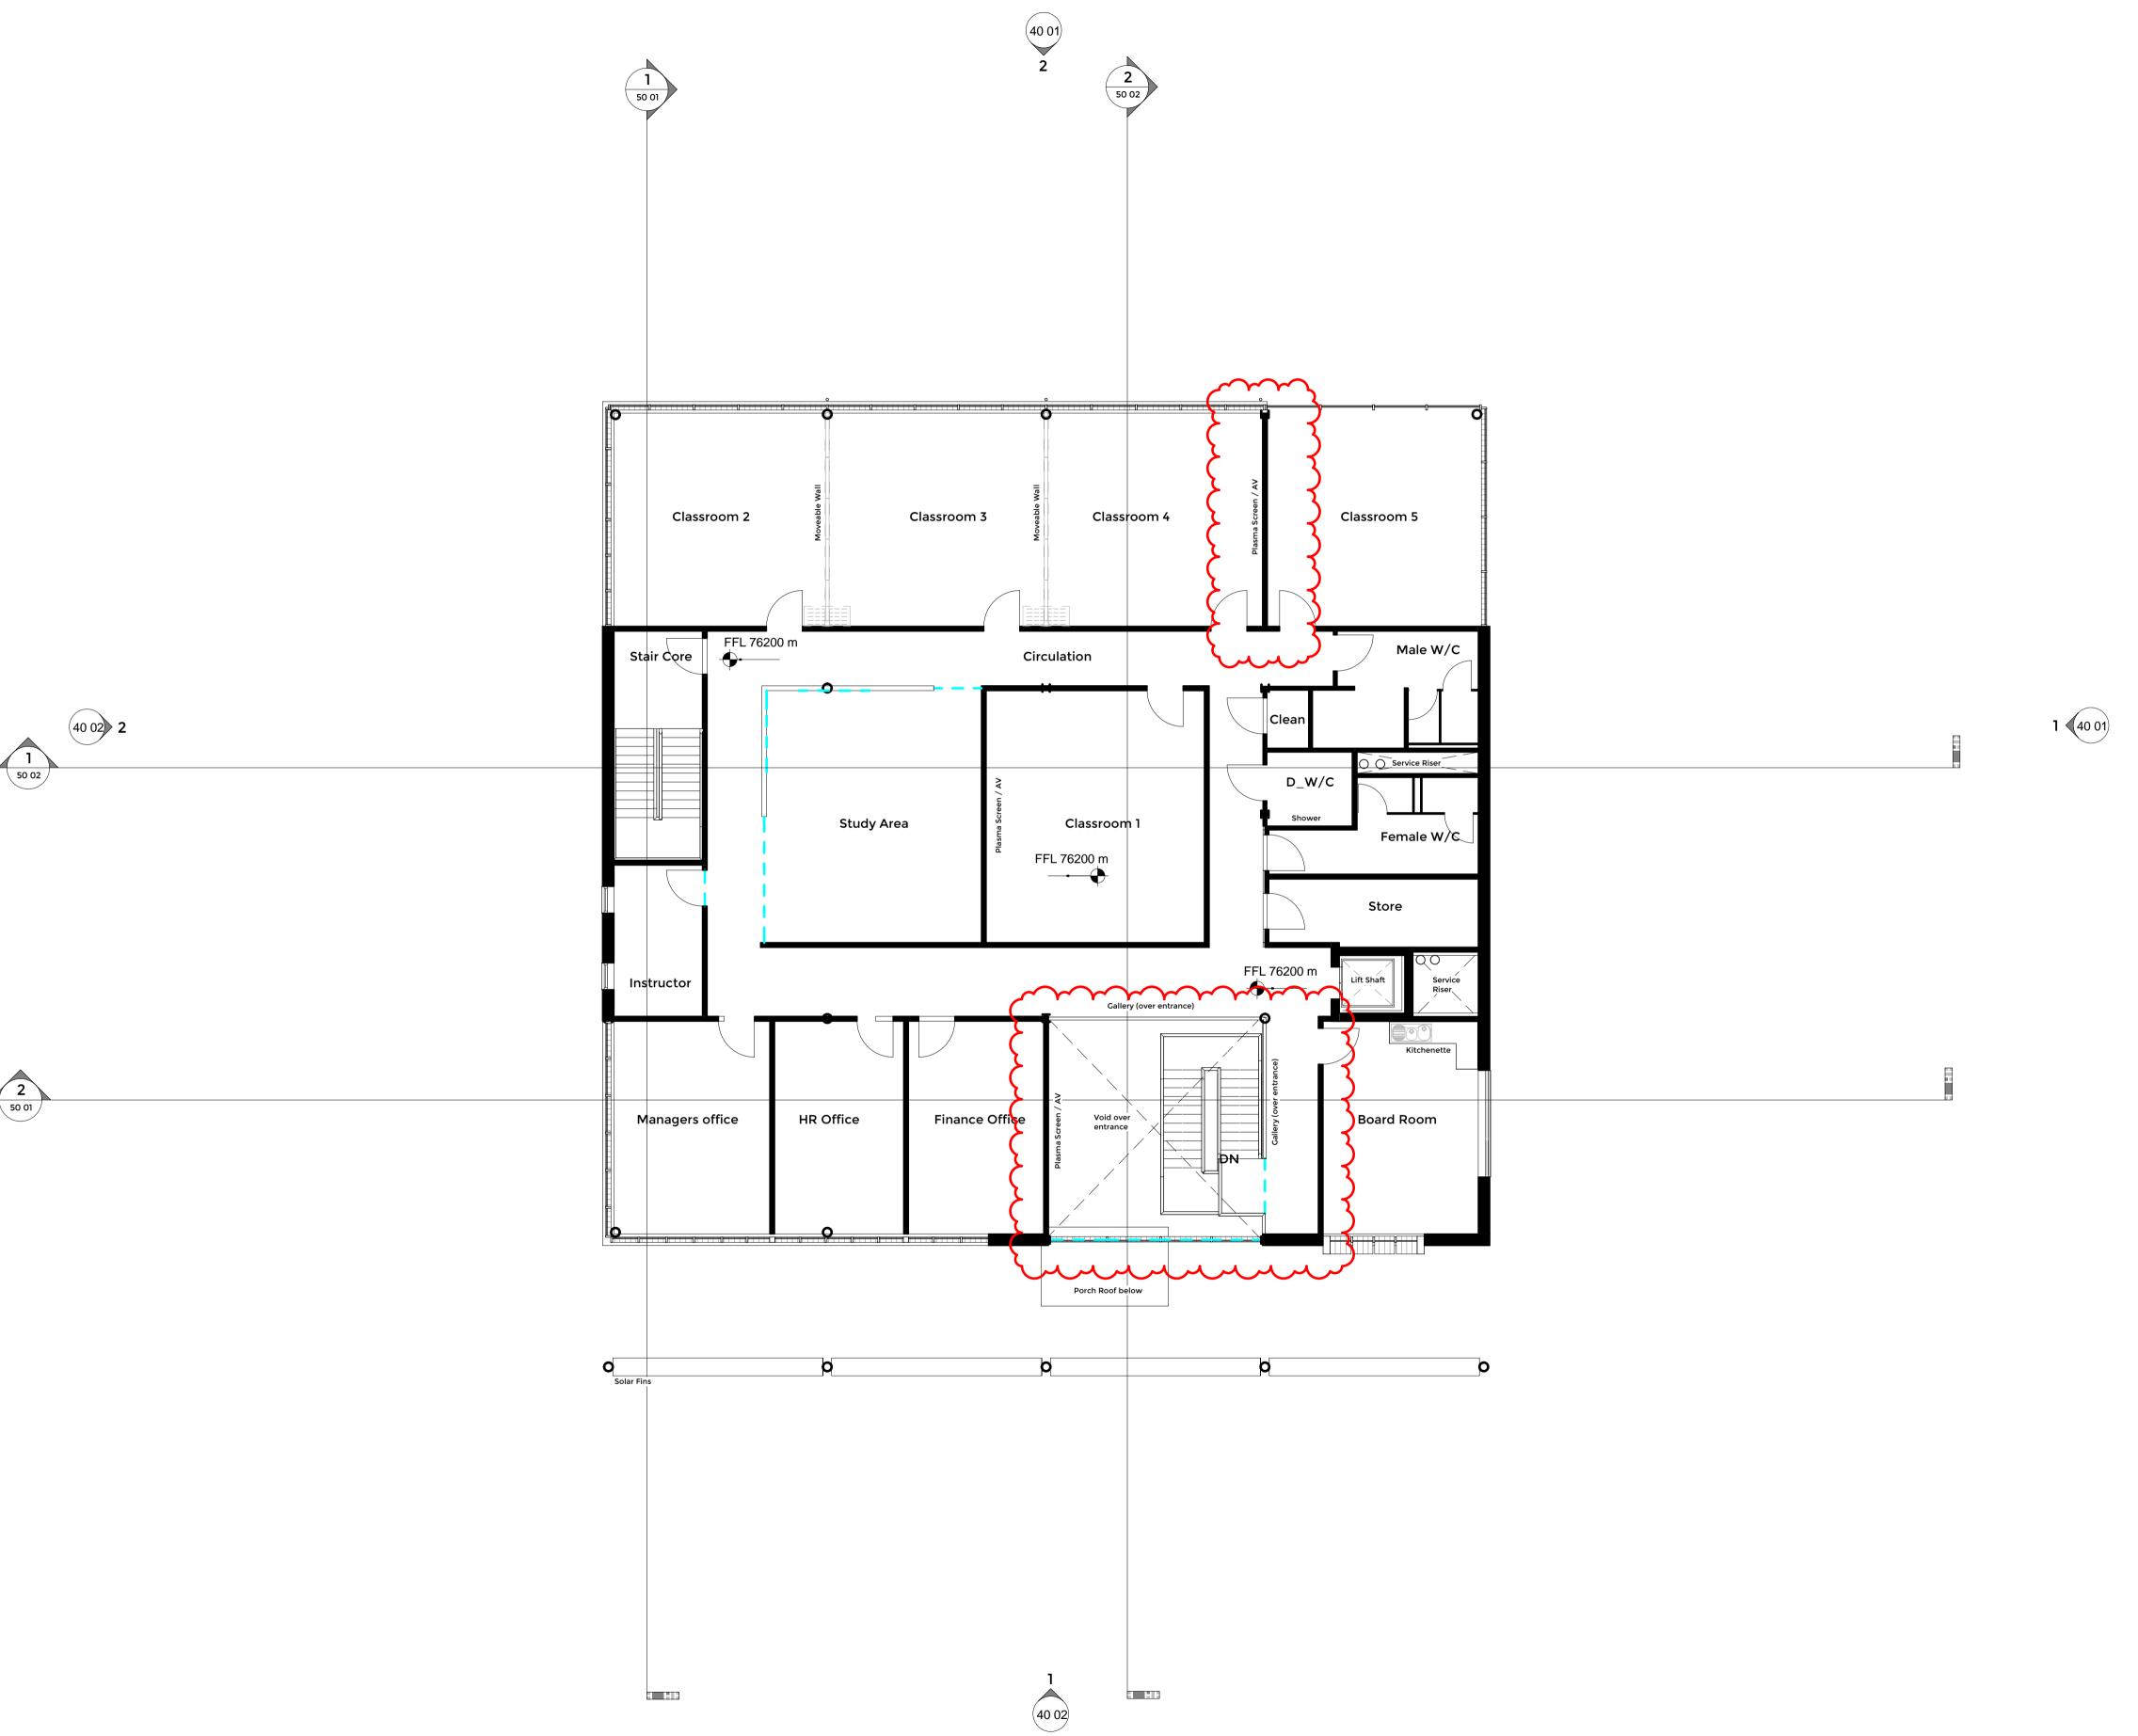

Level 1 - First Floor FFL

NORTH
1 0.5 0 1 2 3 4 5 6 7 8 9 10m

C 01.09.17 First floor wall layout and entrance gallery revised AH TB B 31.08.17 Scheme Development AH TB AH TB A 29.08.17 Scheme Development Canute Chambers Canute Road **BOYLE+SUMMERS** Southampton Hampshire SO14 3AB Client Mildren Construction Ltd **Project** Flight Training Facility - London Oxford Airport FIRST FLOOR FTF - BSL - TB - 01 - DR - A - 30 02 - PL - C 17015 August 2017 Tel: 023 8063 1432 www.boyleandsummers.co.uk Other than for the purposes of planning, do not scale these drawings. Use written dimensions only. All dimensions to be checked on site prior to commencement of work. This drawing is © Boyle+Summers Ltd and may not be reproduced, copied or altered in any

way without written authority.