


Sectional Elevation (East) Showing Relationship to Bovis Development

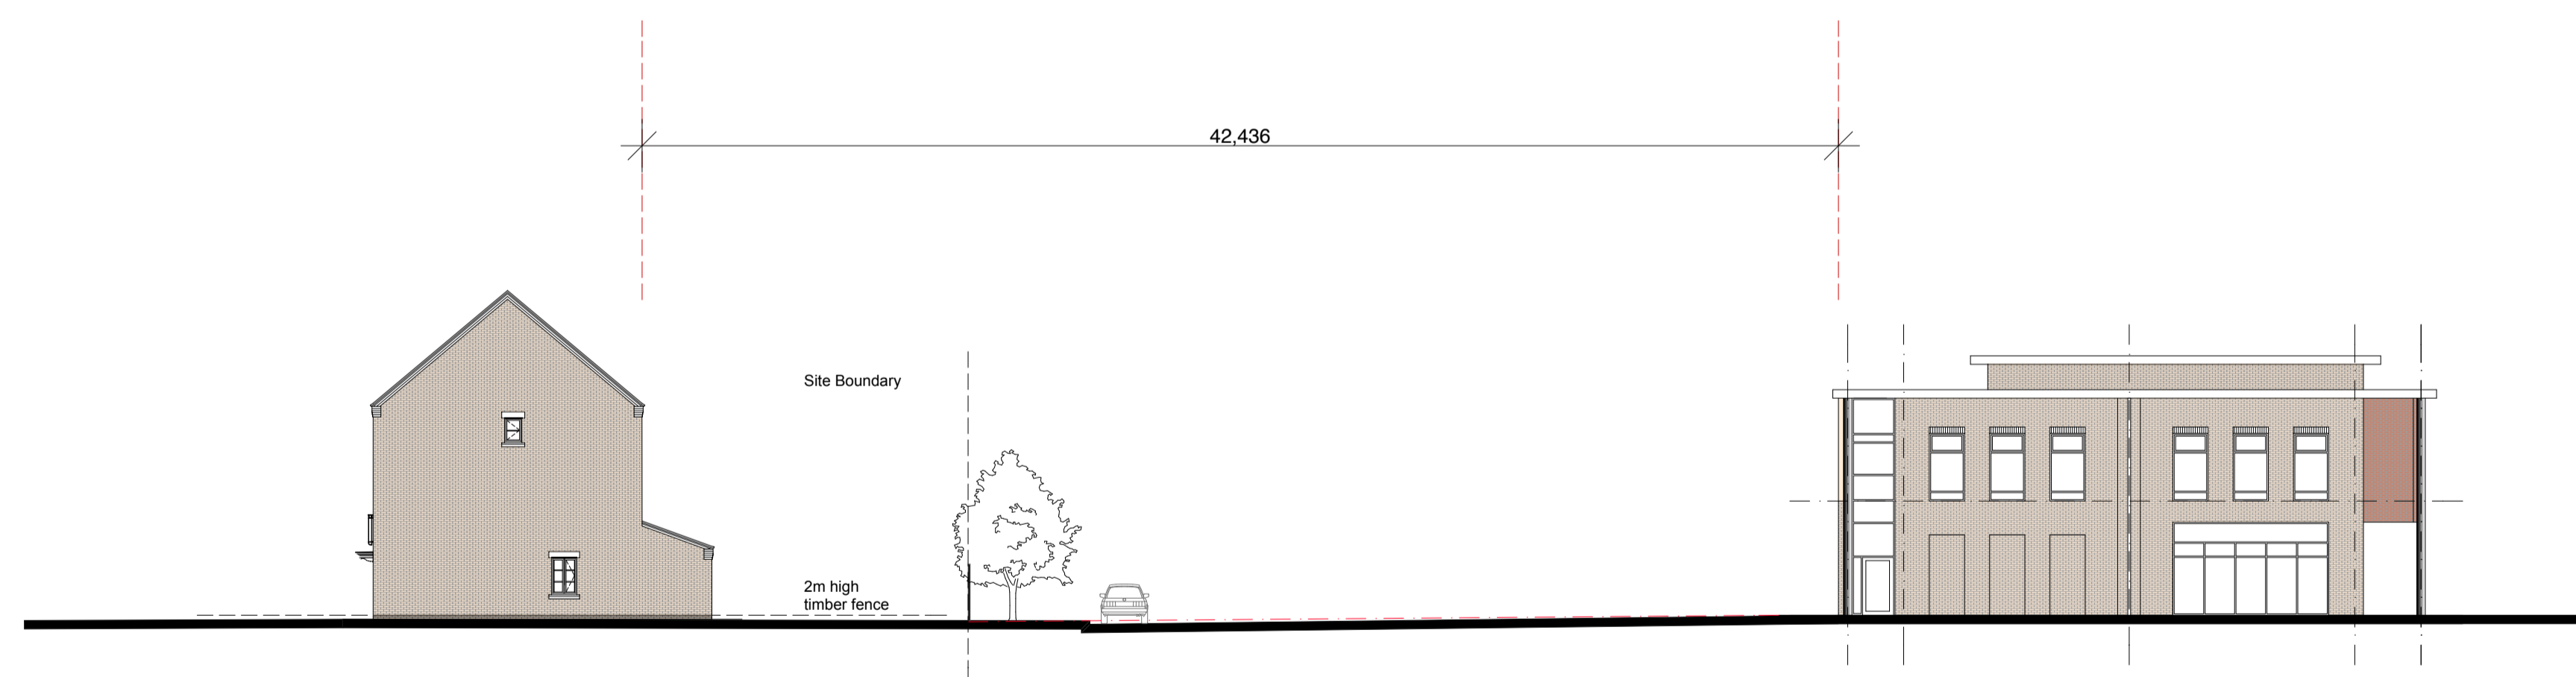

Sectional Elevation (West) Showing Relationship to Bovis Development



199 High Lane West
 West Hallam
 Ilkeston
 Derby
 DE7 6HP
 t: 07816 513918
 e: highlanedesign@hotmail.com

Project

Proposed Retail Development
 Kingsmere Bicester

Drawing

Site Sections as Proposed

Scale : Date : Drawn by : Checked by :

1 : 200 Nov.'17 SP

Job number : Drawing number : Revision:

L 241 SP02