



Parking bay on
tarmac surface

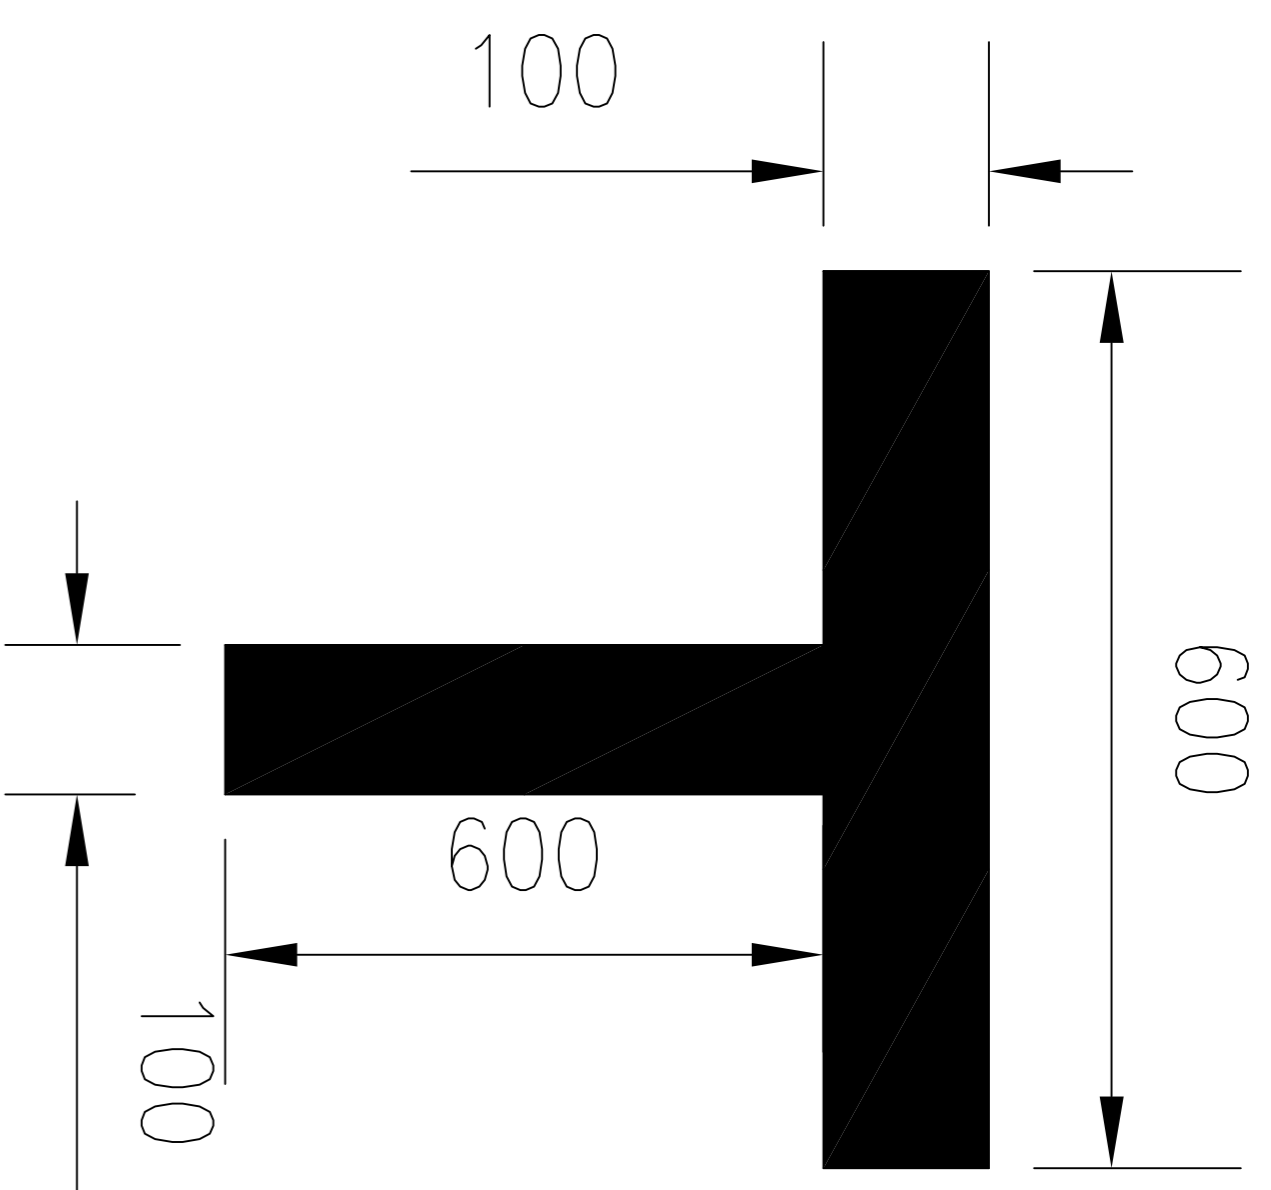


Tarmac Parking Bay Demarcation

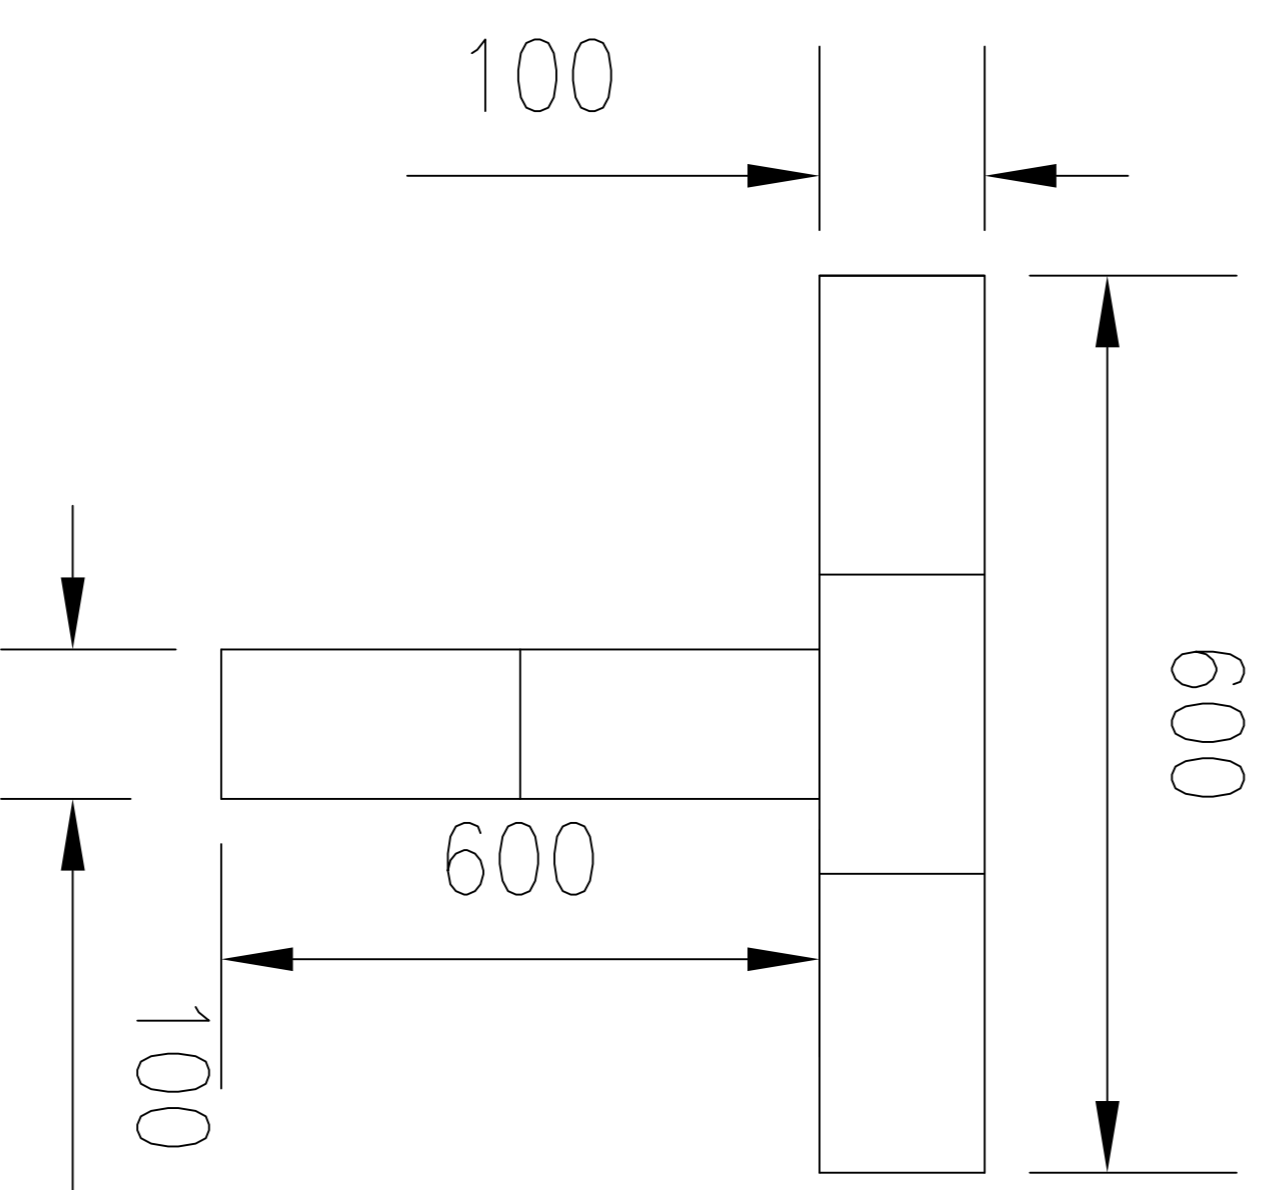


Blockwork Parking Bay Demarcation


Parking Bay on
blockwork/tarmac surface

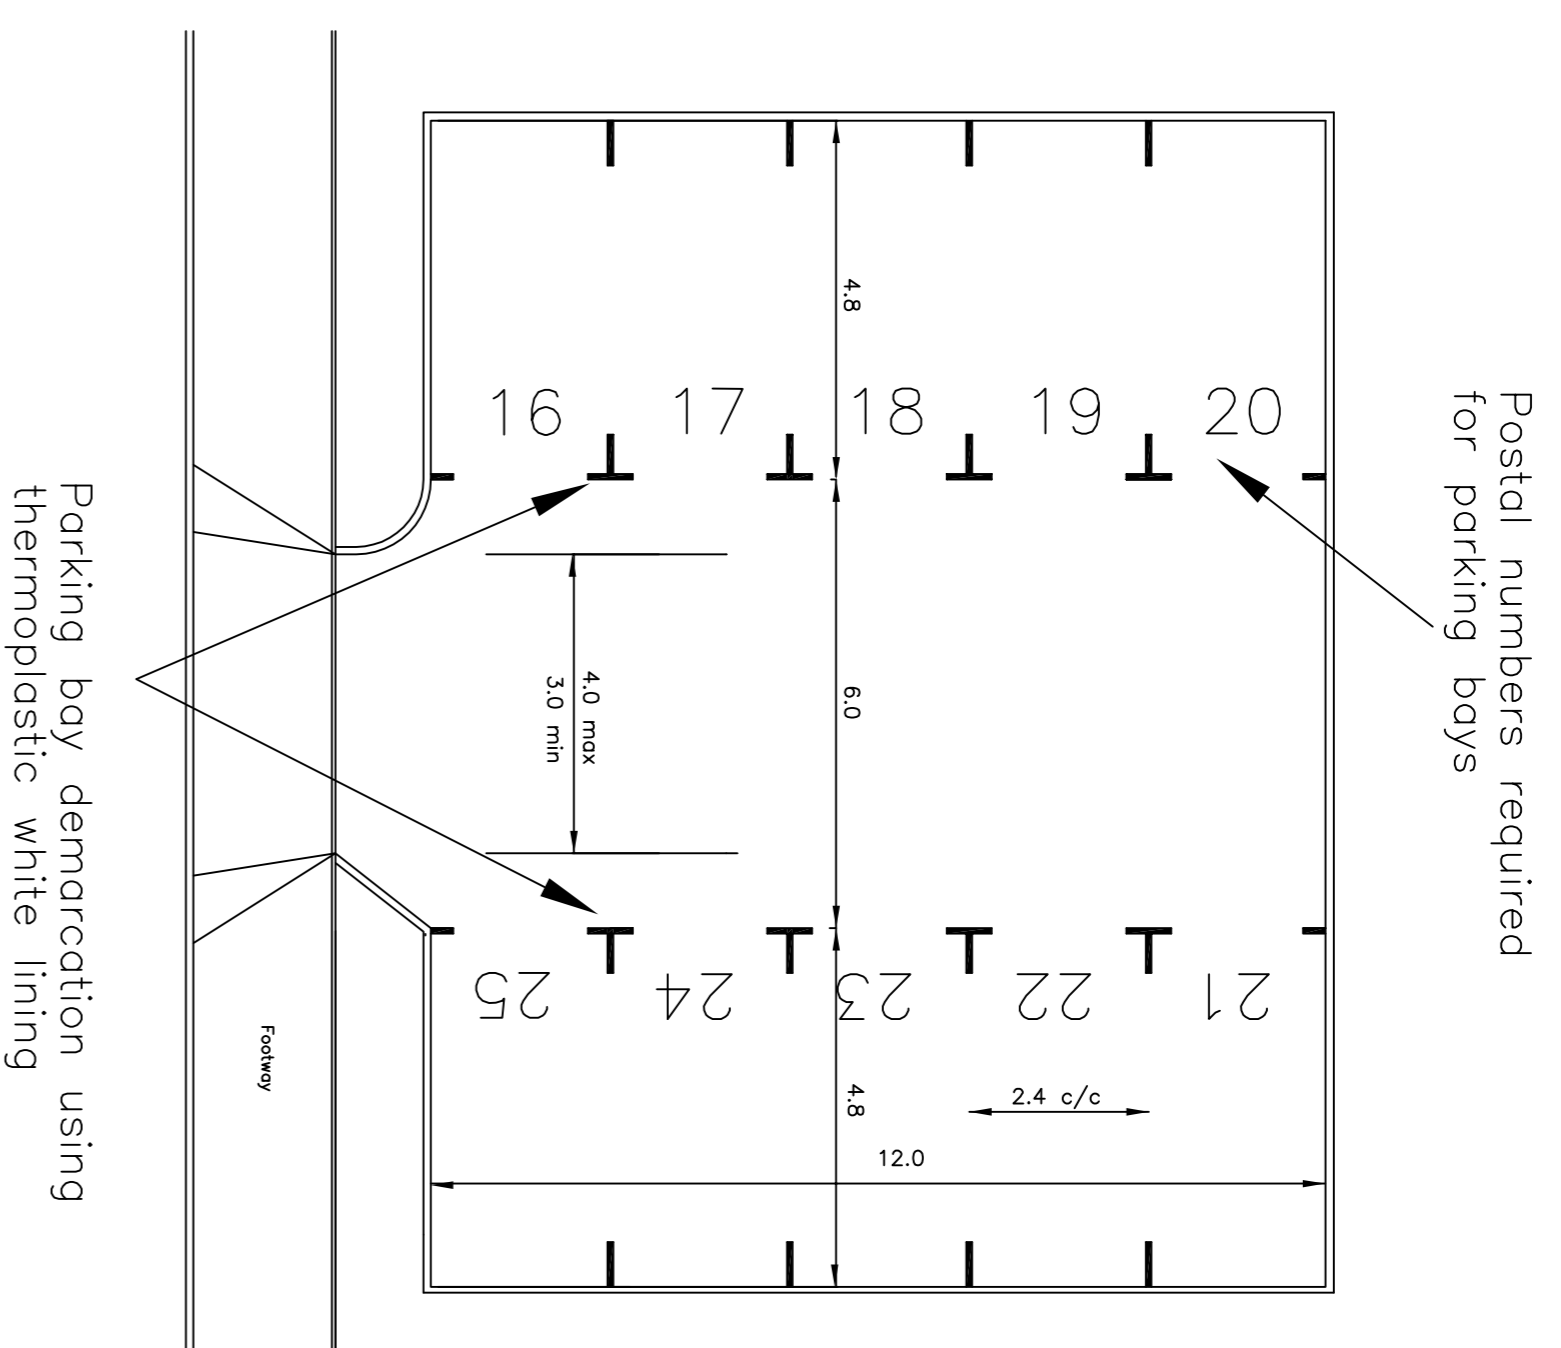

NB: No postal numbers
required for parking
in front of garages
or FOG units

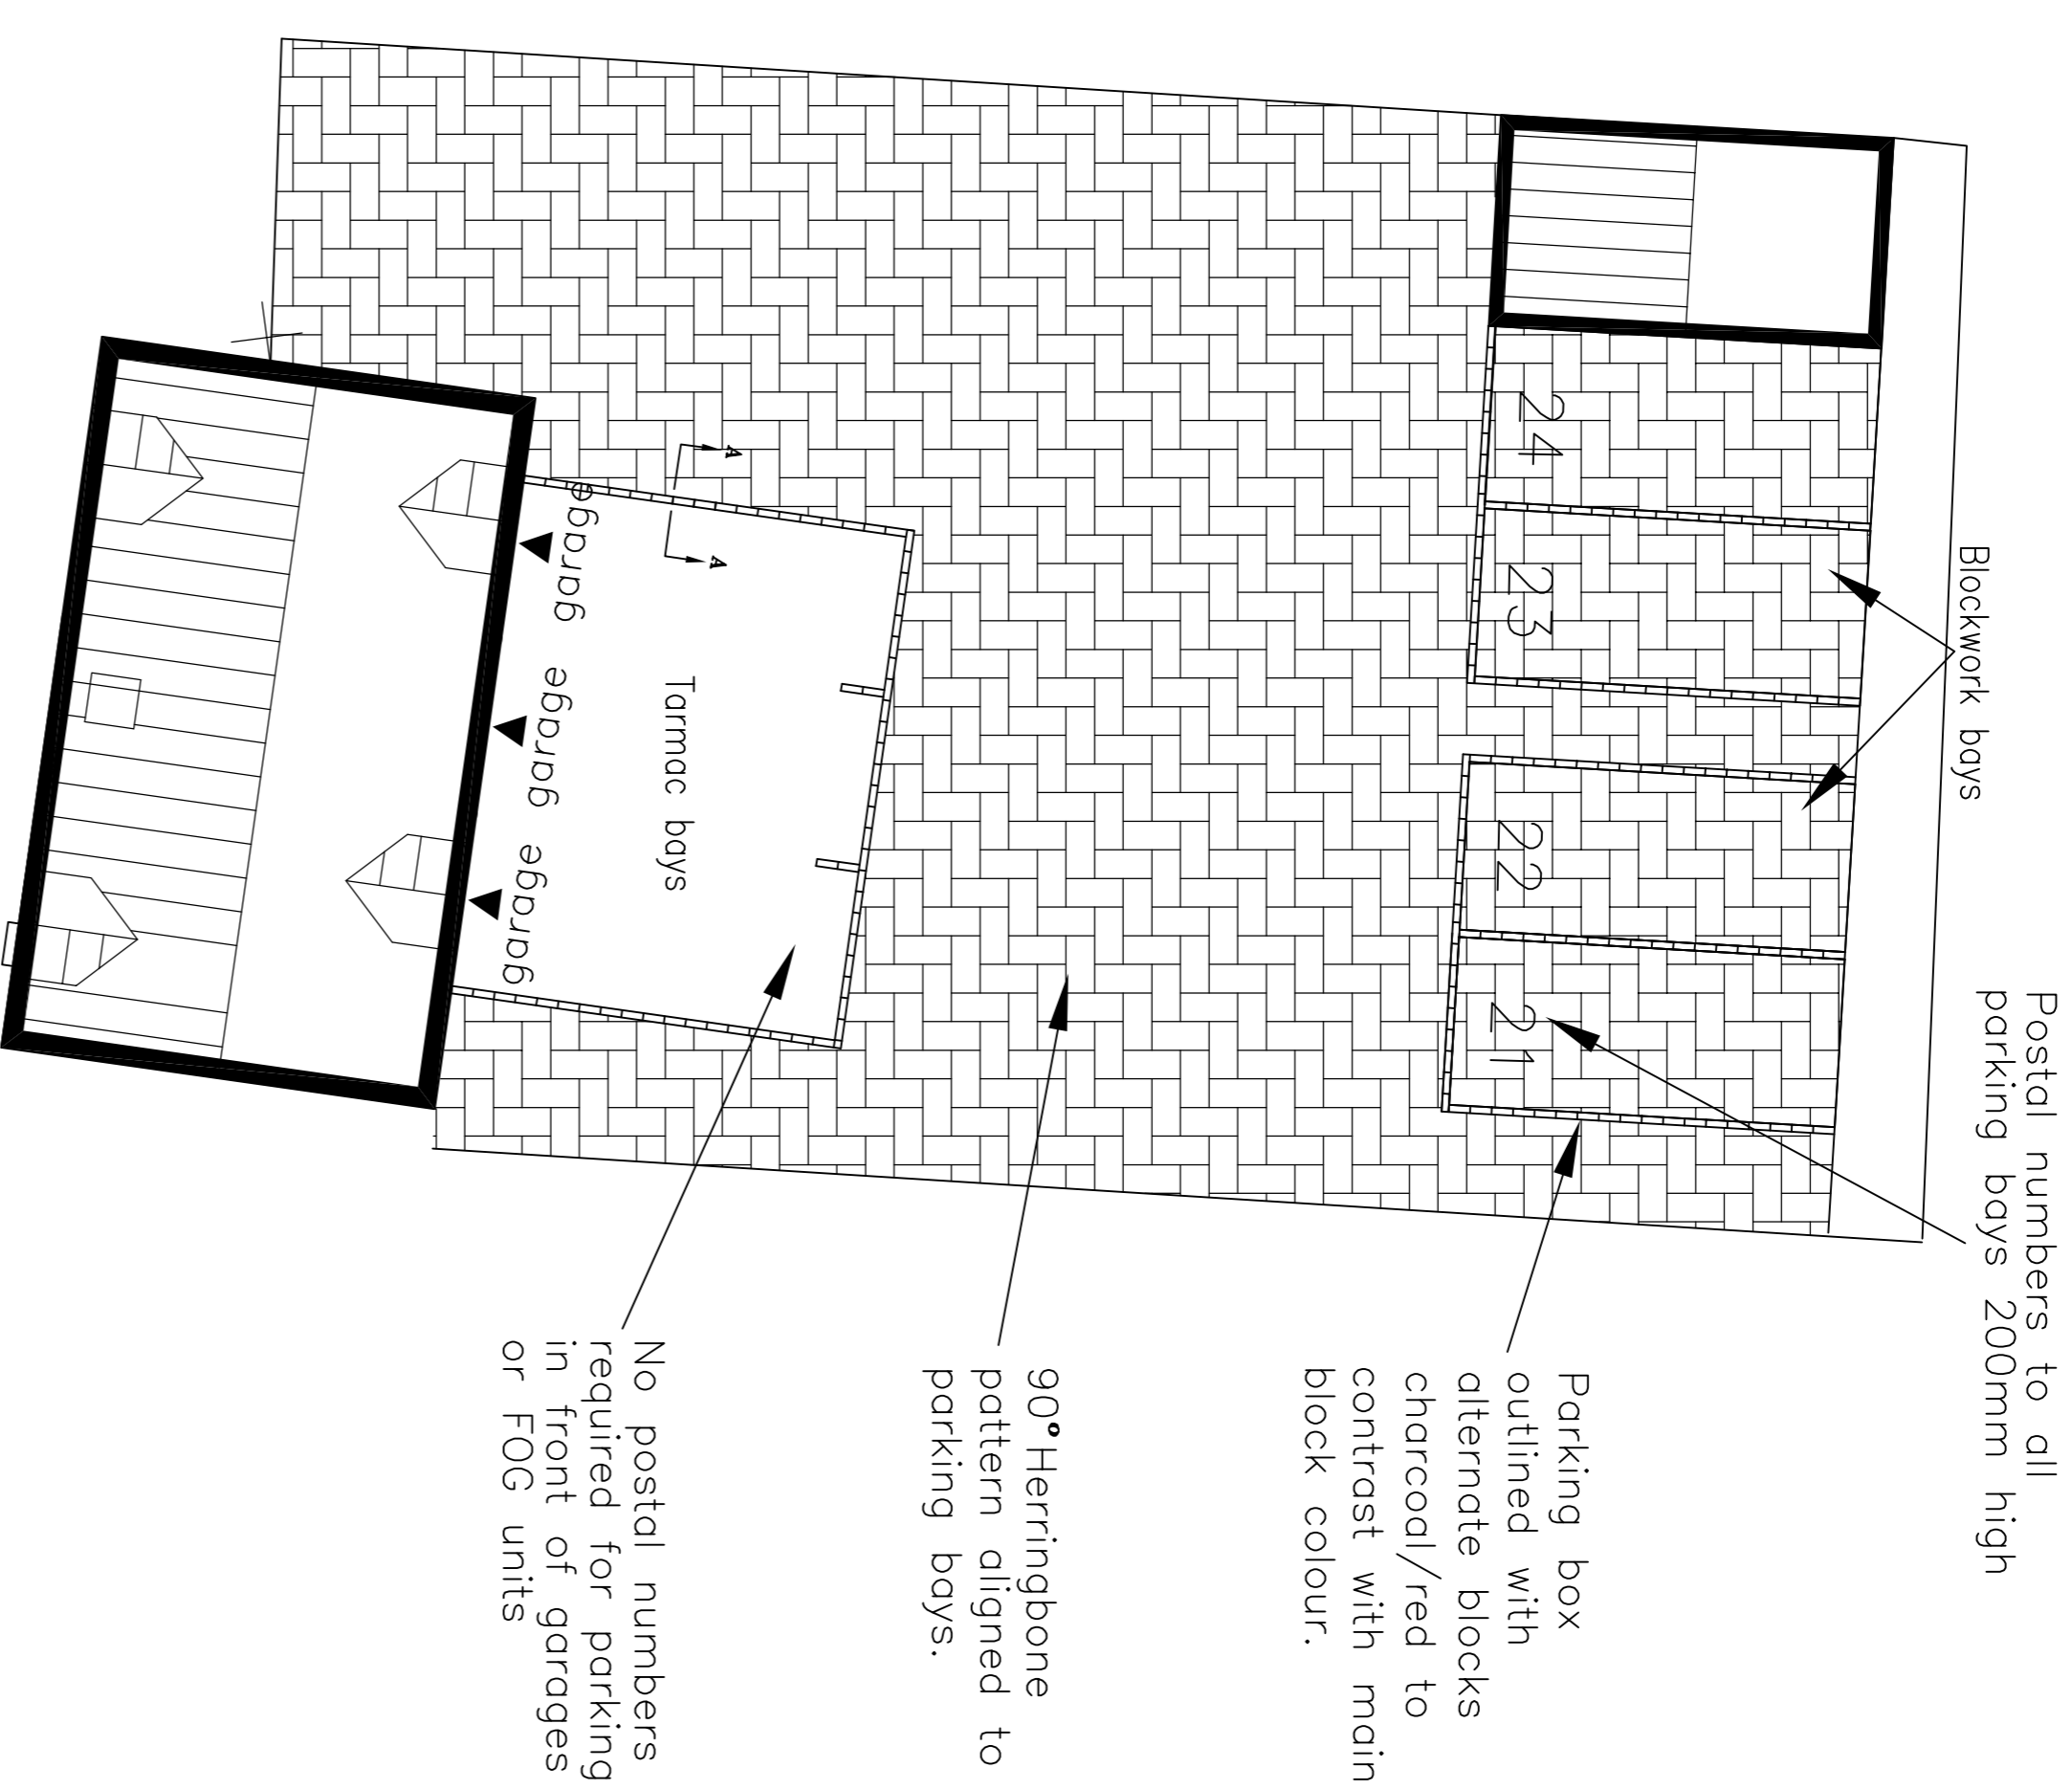

1No. Block laid
in a stretcher course
on 150mm concrete.

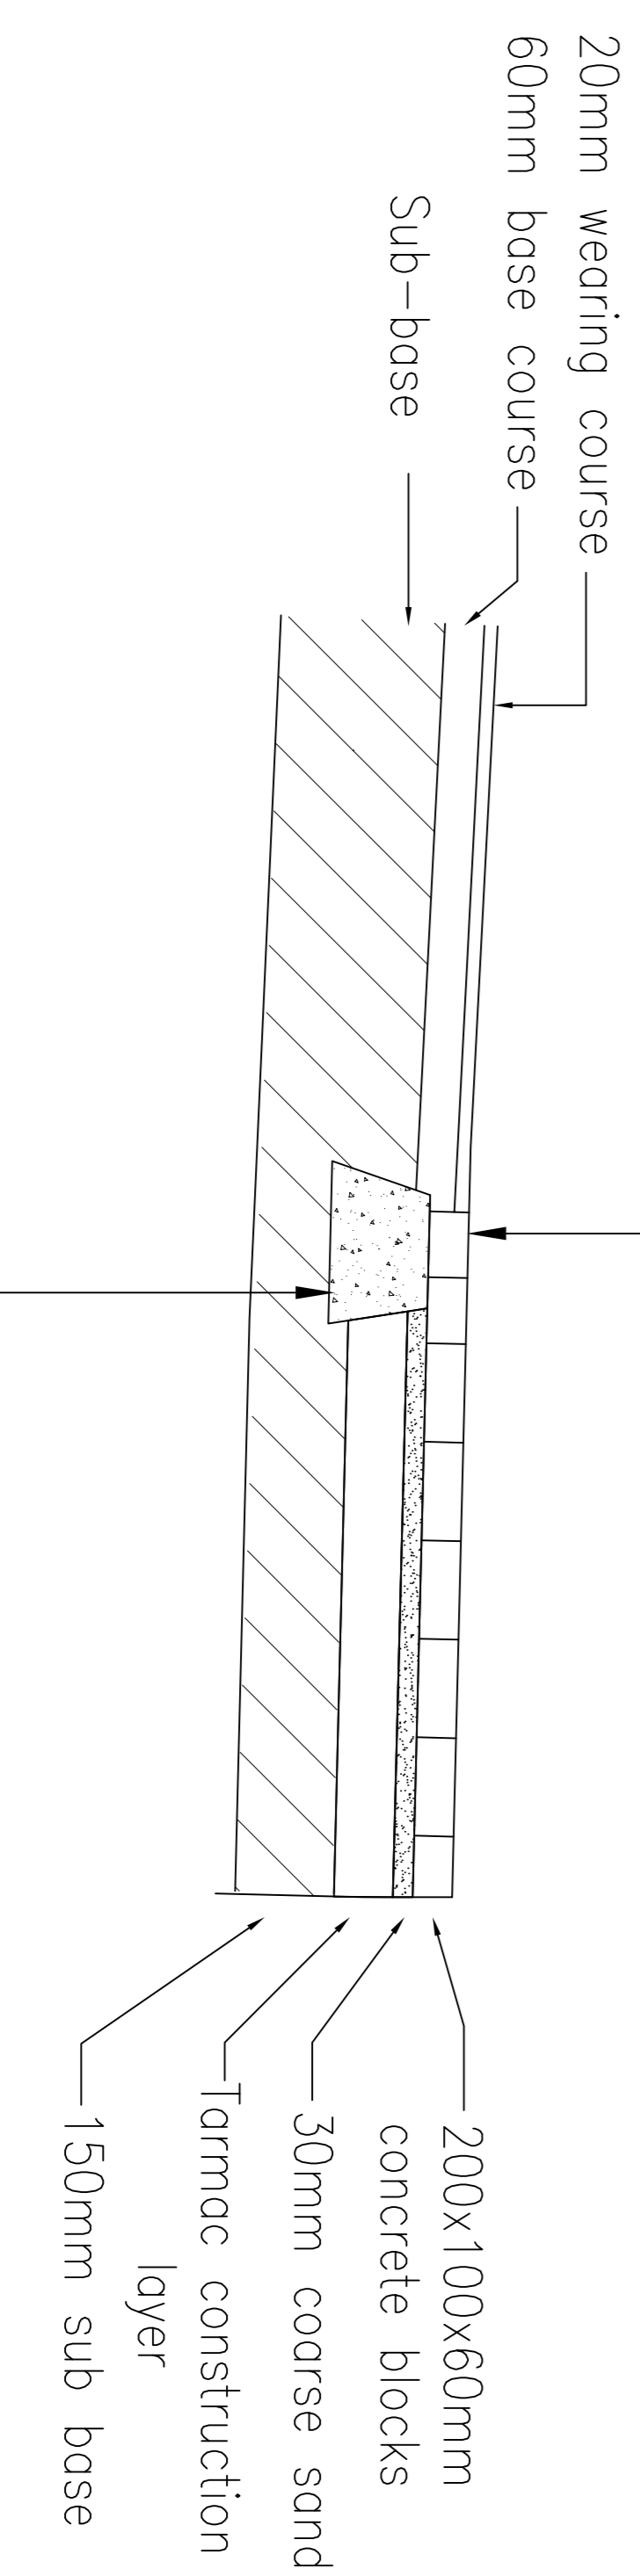

150mm bed of grade ST2.

A-A: Section through
blockwork

Do not scale from this drawing. Dimensions shown when shown in parentheses between grid lines and ground levels are to be checked on site. Any discrepancy or error in the drawing is the responsibility of Bovis Homes Ltd.

Highway Authority Approval Date: HIGHWAY APPROVAL
 Bovis Homes Central Region
 Bromwich Court
 Highway Point
 Gorsey Lane
 Coleshill
 B46 1JU
 Tel: 01675 437 000
 Fax: 01675 437 094
 DX: 728340 Coleshill 2

SITE: STANDARD

DRAWING TITLE: PARKING BAY DETAILS

DRAWN BY	DATE	DRAWING NO.	REV
JAHMED	11.08.06	-5-405	A
CHECKED			
NIS			