


NOTES:
 Based upon the Ordnance Survey map with permission of The Controller of Her Majesty's Stationery Office. © Crown Copyright.
 Aspect Landscape Planning Ltd, West Court, Harwick Business Park, Nene Way, Banbury OX16 2AF.
 Licence 100046345
 Copyright reserved

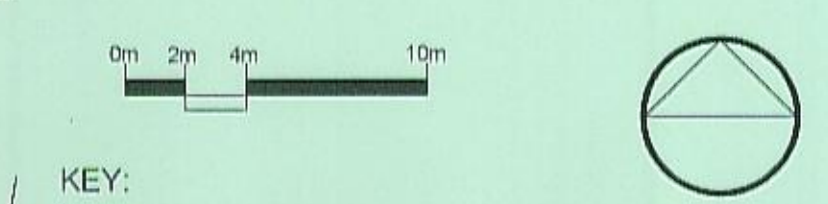

- KEY:**
- Site Boundary
 - Blockwork Permeable Road
 - Light Grey
 - Cool Grey
 - Blockwork Impermeable Road
 - Light Grey
 - Cool Grey
 - Driveways
 - Permeable Blockwork
 - Light grey
 - Cool Grey
 - Tegula
 - Blacktop road construction
 - Blacktop footway construction
 - Footway construction (concrete paving slabs)
 - Vehicle crossover construction (concrete paving slabs)
 - Verge constructions
 - Permeable block paving private footpath

- KERBING AND BOUNDARY TREATMENT:**
- Tactile paving with Flush (0-6mm upstand) Conservation Kerb and Channel Block.
 - Conservation Dropper Kerbs.
 - Conservation Kerb and Channel Block, Silver Grey, 160mm upstand.
 - Conservation Kerb and Channel Block, Silver Grey, 25mm upstand.
 - Conservation Kerb and Channel Block, Silver Grey, Flush (0-6mm) upstand.
 - Conservation Kerb, Silver Grey, Flush.
 - Edging Kerbs Type EF, Flush.
 - 1.8m Close Boarded Fence.
 - Dashed Line indicates Gravel Board.
 - Timber Knee Rail
 - Natural Wattle Fencing
 - 1.8m Masonry Wall
 - 1.5m Masonry Wall with 0.3m Trellis
 - 0.6m Vernacular Brick Wall
 - 0.9m Black Metal Railing with Formal Hedge
 - 1.2m Black Metal Railing
 - 1.2m Black Metal Railing with Plinths

CHERWELL DISTRICT COUNCIL
 Plan No 16/00364/DISC
 Amended/additional plans received
17.11.16 with Applicants/Agents
 better dated

REV	DATE	Updated to planners comments and foundations	CW	AM
A	10.11.16			

aspect landscape planning

TITLE
**Kingsmere
 Hard Surface Plan - 1 of 4**

CLIENT
Bellway Homes

SCALE 1:250@A1	DATE AUG 2016	DRAWN CW	CHK'D AM
DRAWING NUMBER 5797/ASP6.1	REVISION A		

