



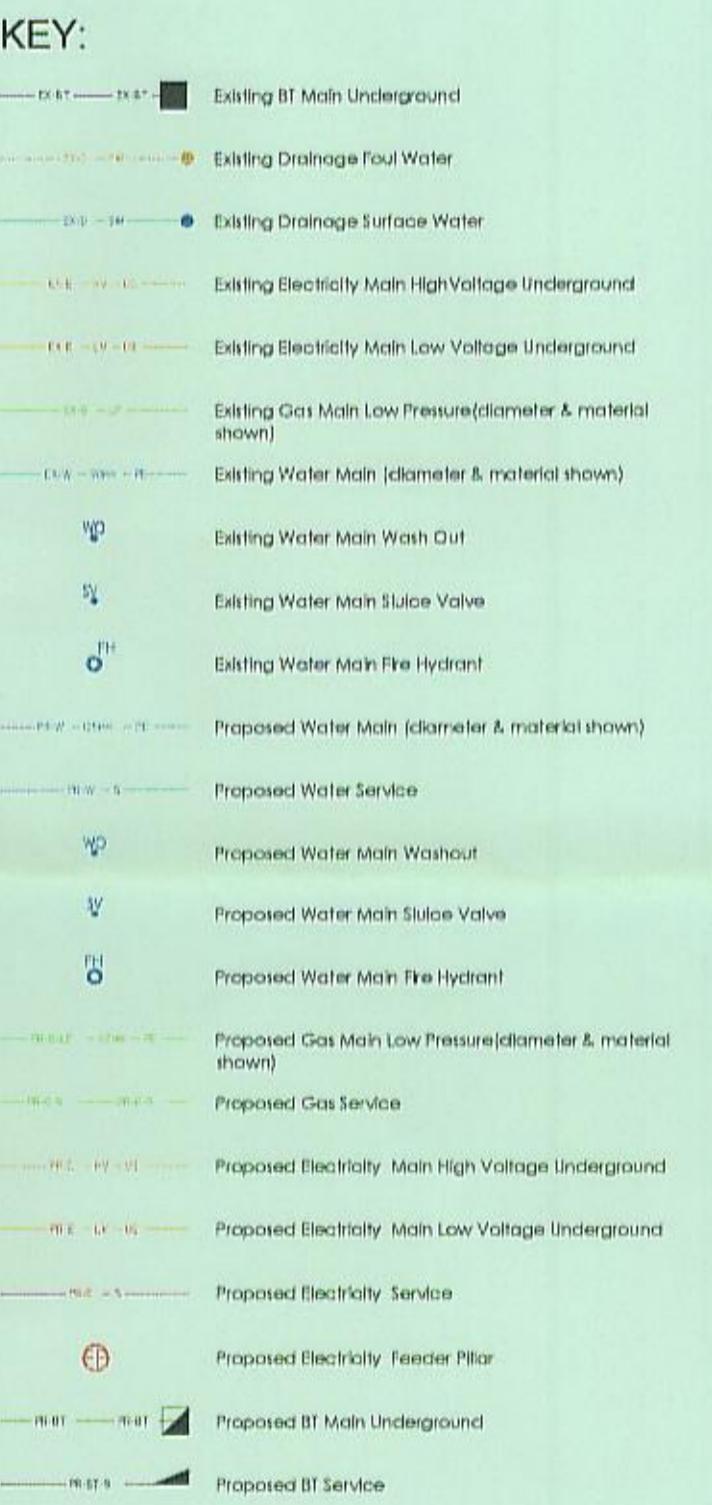

NOTES:  
Based upon the Ordnance Survey map with permission of The Controller of Her Majesty's Stationery Office. © Crown Copyright. Licence number 100045294. Licence valid until 2016-09-24.  
Copyright reserved

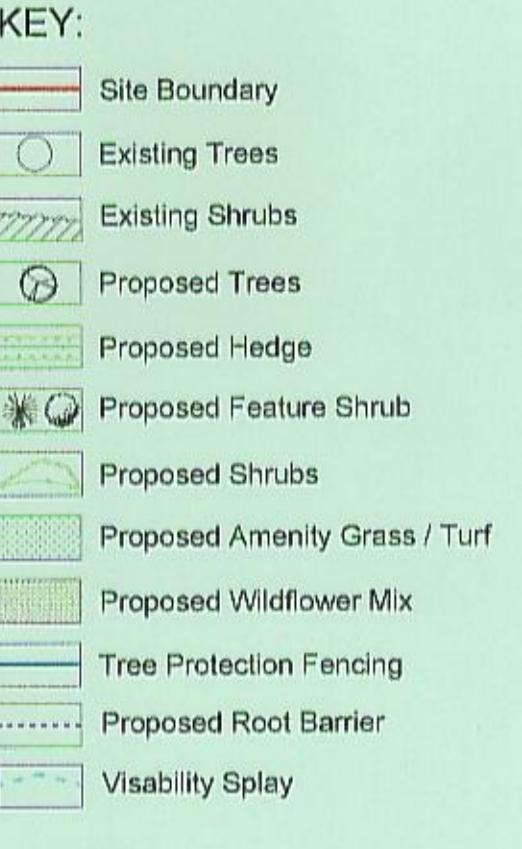

CHERWELL DISTRICT COUNCIL  
Plan No. 16/00500/Disc  
Amended/revised plans received  
Z.F. 1.17. with Application/Ref. 15/0117  
Letter dated

B 22.11.16 Updated to clients comments to show services CW AM  
A 10.11.16 Updated to planners comments and foundations REV DATE NOTE  
REVISIONS

**aspect** landscape planning

TITLE  
Kingsmere  
Planting Plan - 1 of 4

CLIENT  
Bellway Homes

SCALE 1:1250@A1	DATE AUG 2016	DRAWN CW	CHKD AM
DRAWING NUMBER 5797/ASP5.1			
		REVISION B	

REVISIONS