


Section A-A

Horizontal scale is 1 : 1000
Vertical scale is 1 : 100


Datum 65.00 M

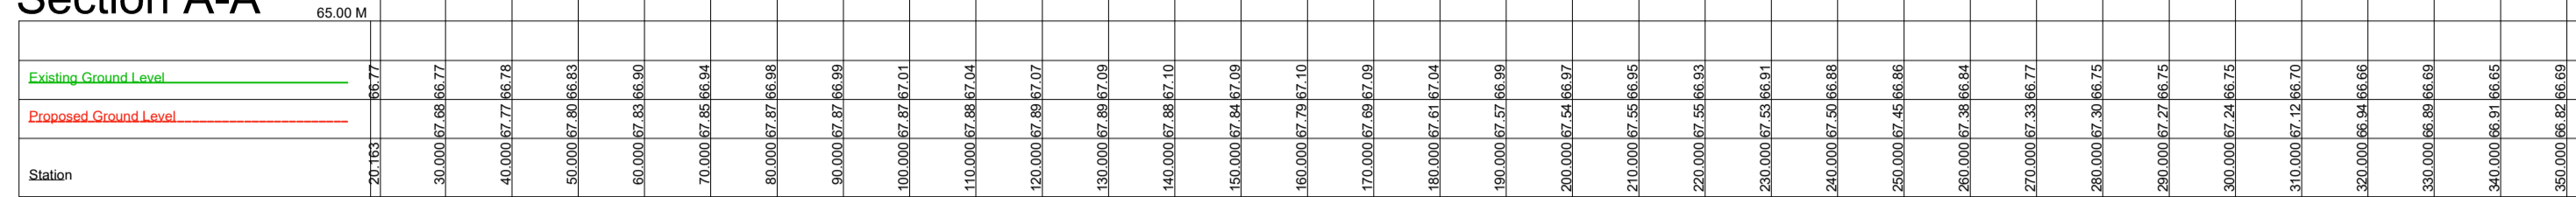

Section B-B

Horizontal scale is 1 : 500
Vertical scale is 1 : 200


DATUM LEVEL 61.00

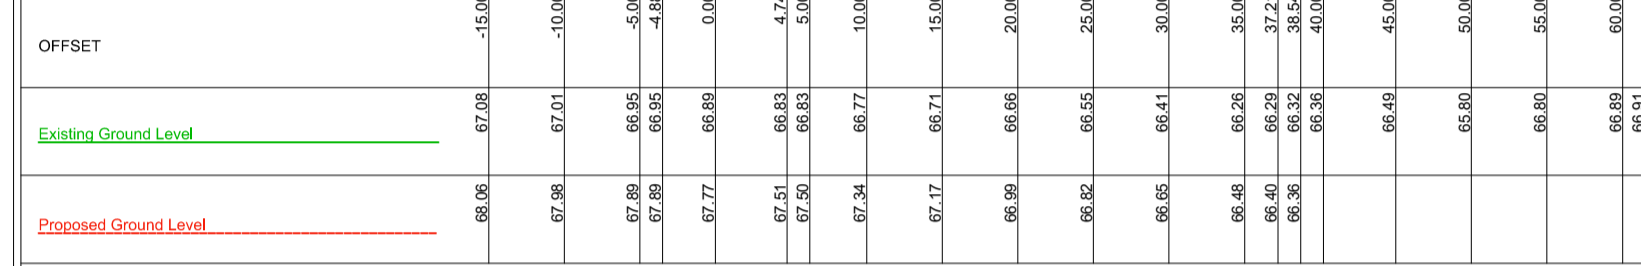

Section C-C

Horizontal scale is 1 : 500
Vertical scale is 1 : 200



DATUM LEVEL 61.00

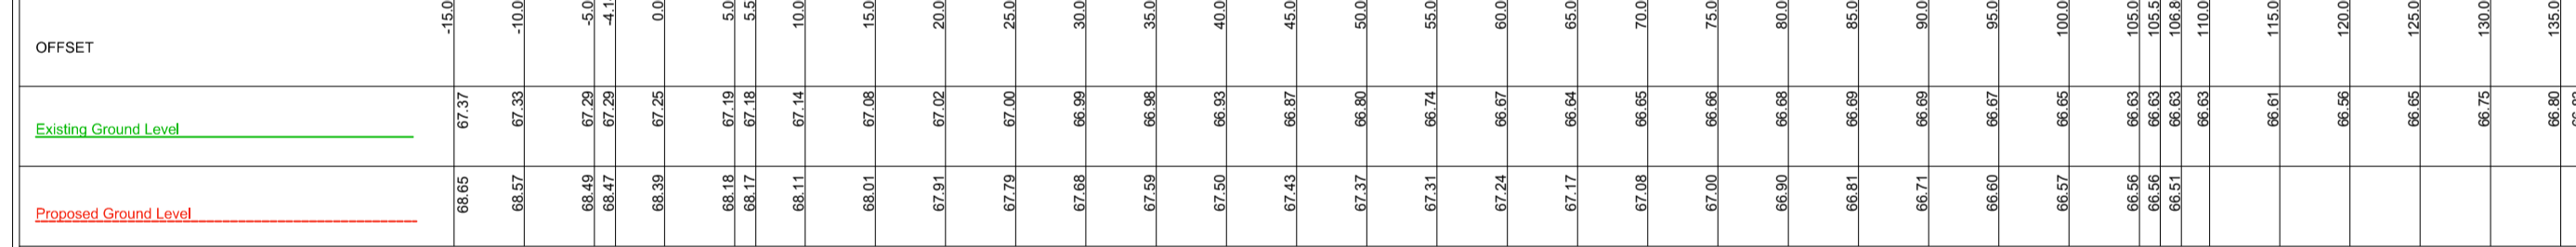

Section D-D

Horizontal scale is 1 : 500
Vertical scale is 1 : 200

DATUM LEVEL 61.00

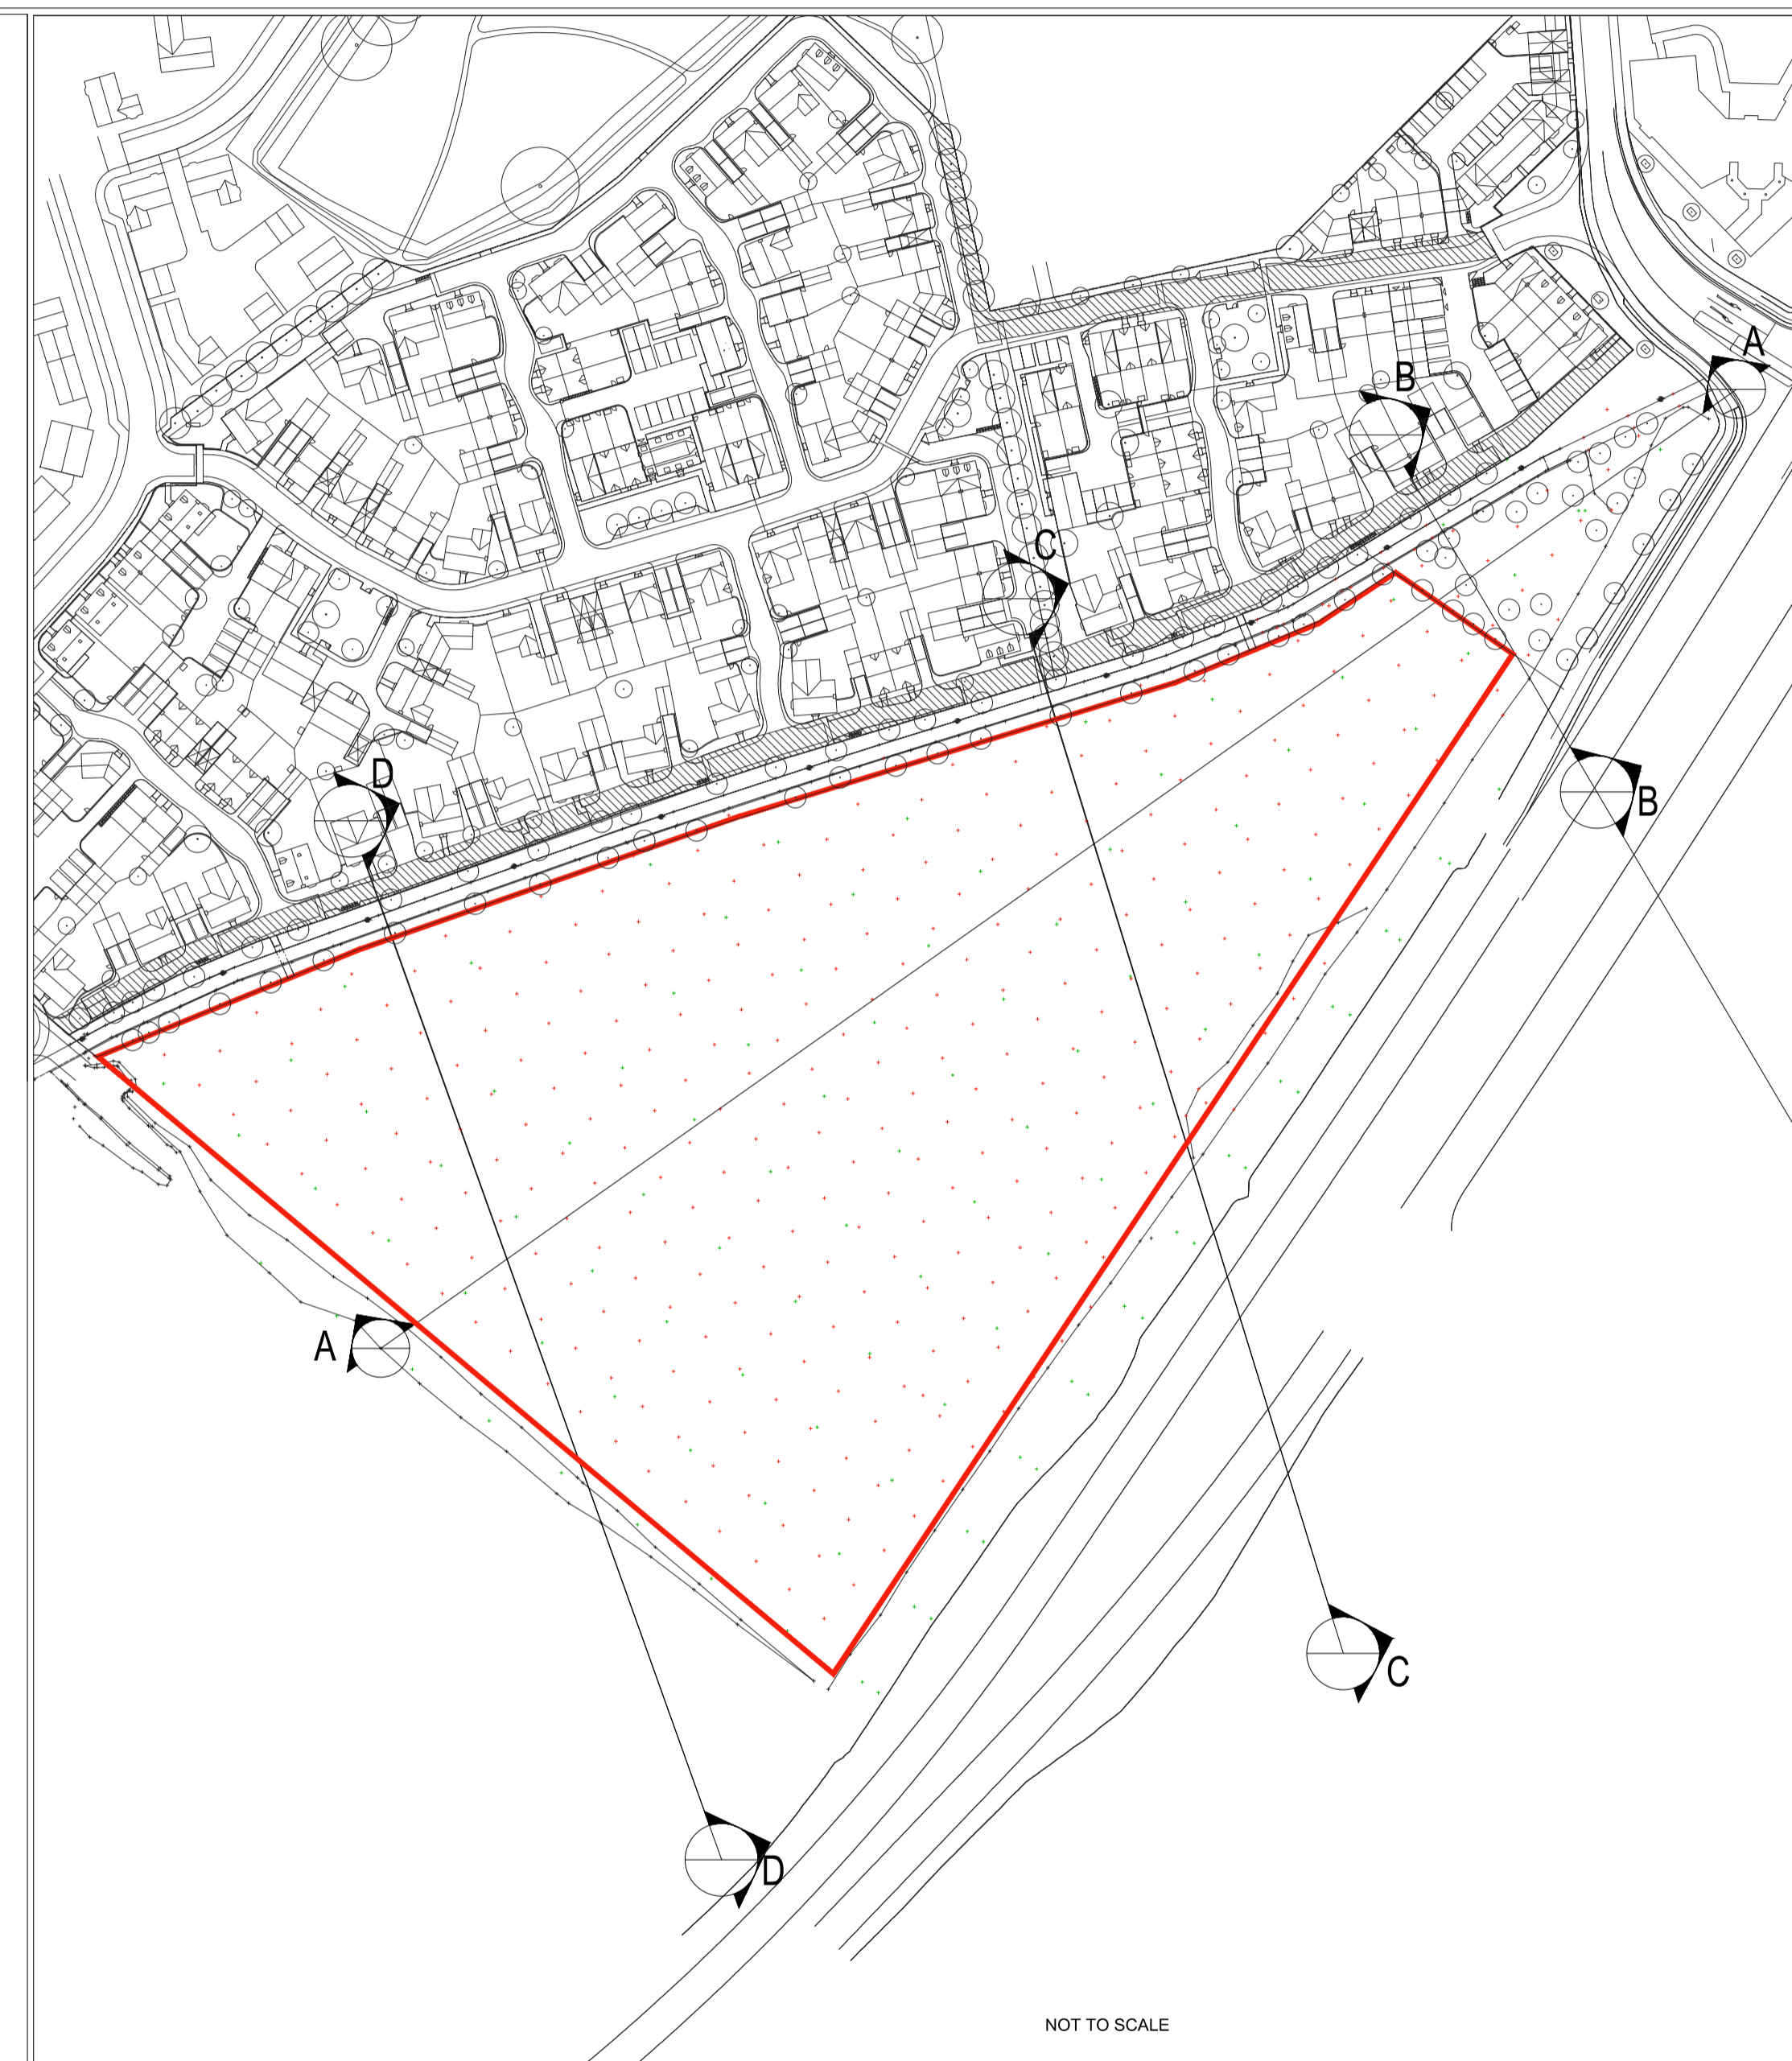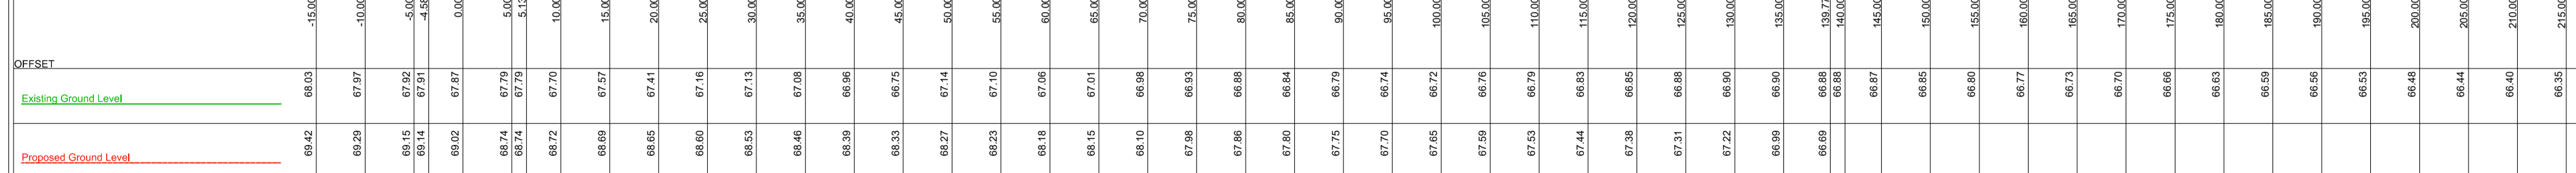

NOT TO SCALE

Notes:

PLANNING

Rev	By	Chkd	Apprd	Date	Description
A	KMP	DG	ML	31/01/2018	ISSUED FOR PLANNING

Client
Countryside Properties (Bicester) Ltd.

J. Breheny Contractors Ltd.
Flordon Road, Creeping St. Mary,
Newham Market, Suffolk, IP8 5NH
Tel: 01449 720282 Fax: 01449 721593
Email: enquiry@breheny.co.uk
www.breheny.co.uk



Job Title:
Whitelands Farm
South West Bicester, Oxfordshire
Secondary School Site

Drawing
Existing Ground Level Survey
and Proposed Design
Cross-Sections

Drawn by: KMP Date: 31/01/18
Checked by: DG Date: 31/01/18
Approved by: ML Date: 31/01/18

Drawing No. JBC/4300/39 Revision A

Drawing Scale: 1:AS-SHOWN

Date Created: 31 January 2018 Plot date: 1 February 2018 Created By: ----