


Bow top galv mild steel railings
1m high

6



Iroka traditional arched bench with flat arms

7

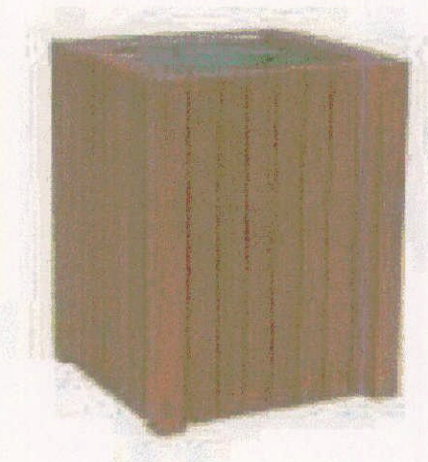

Iroka Woolbrook Litter bin

Benches and Litter Bins
Orchard Street Furniture
tel:- 01491 642123
email:- sales@orchardstreet.co.uk
www.orchardstreet.co.uk



1



4

wildflower grass

Gate to be self closing opening outwards

Locked gate for Maintenance only

Bow top galv mild steel railings
1m high

long grass

mown grass path

Gate to be self closing opening outwards




5
SIGN



2



3

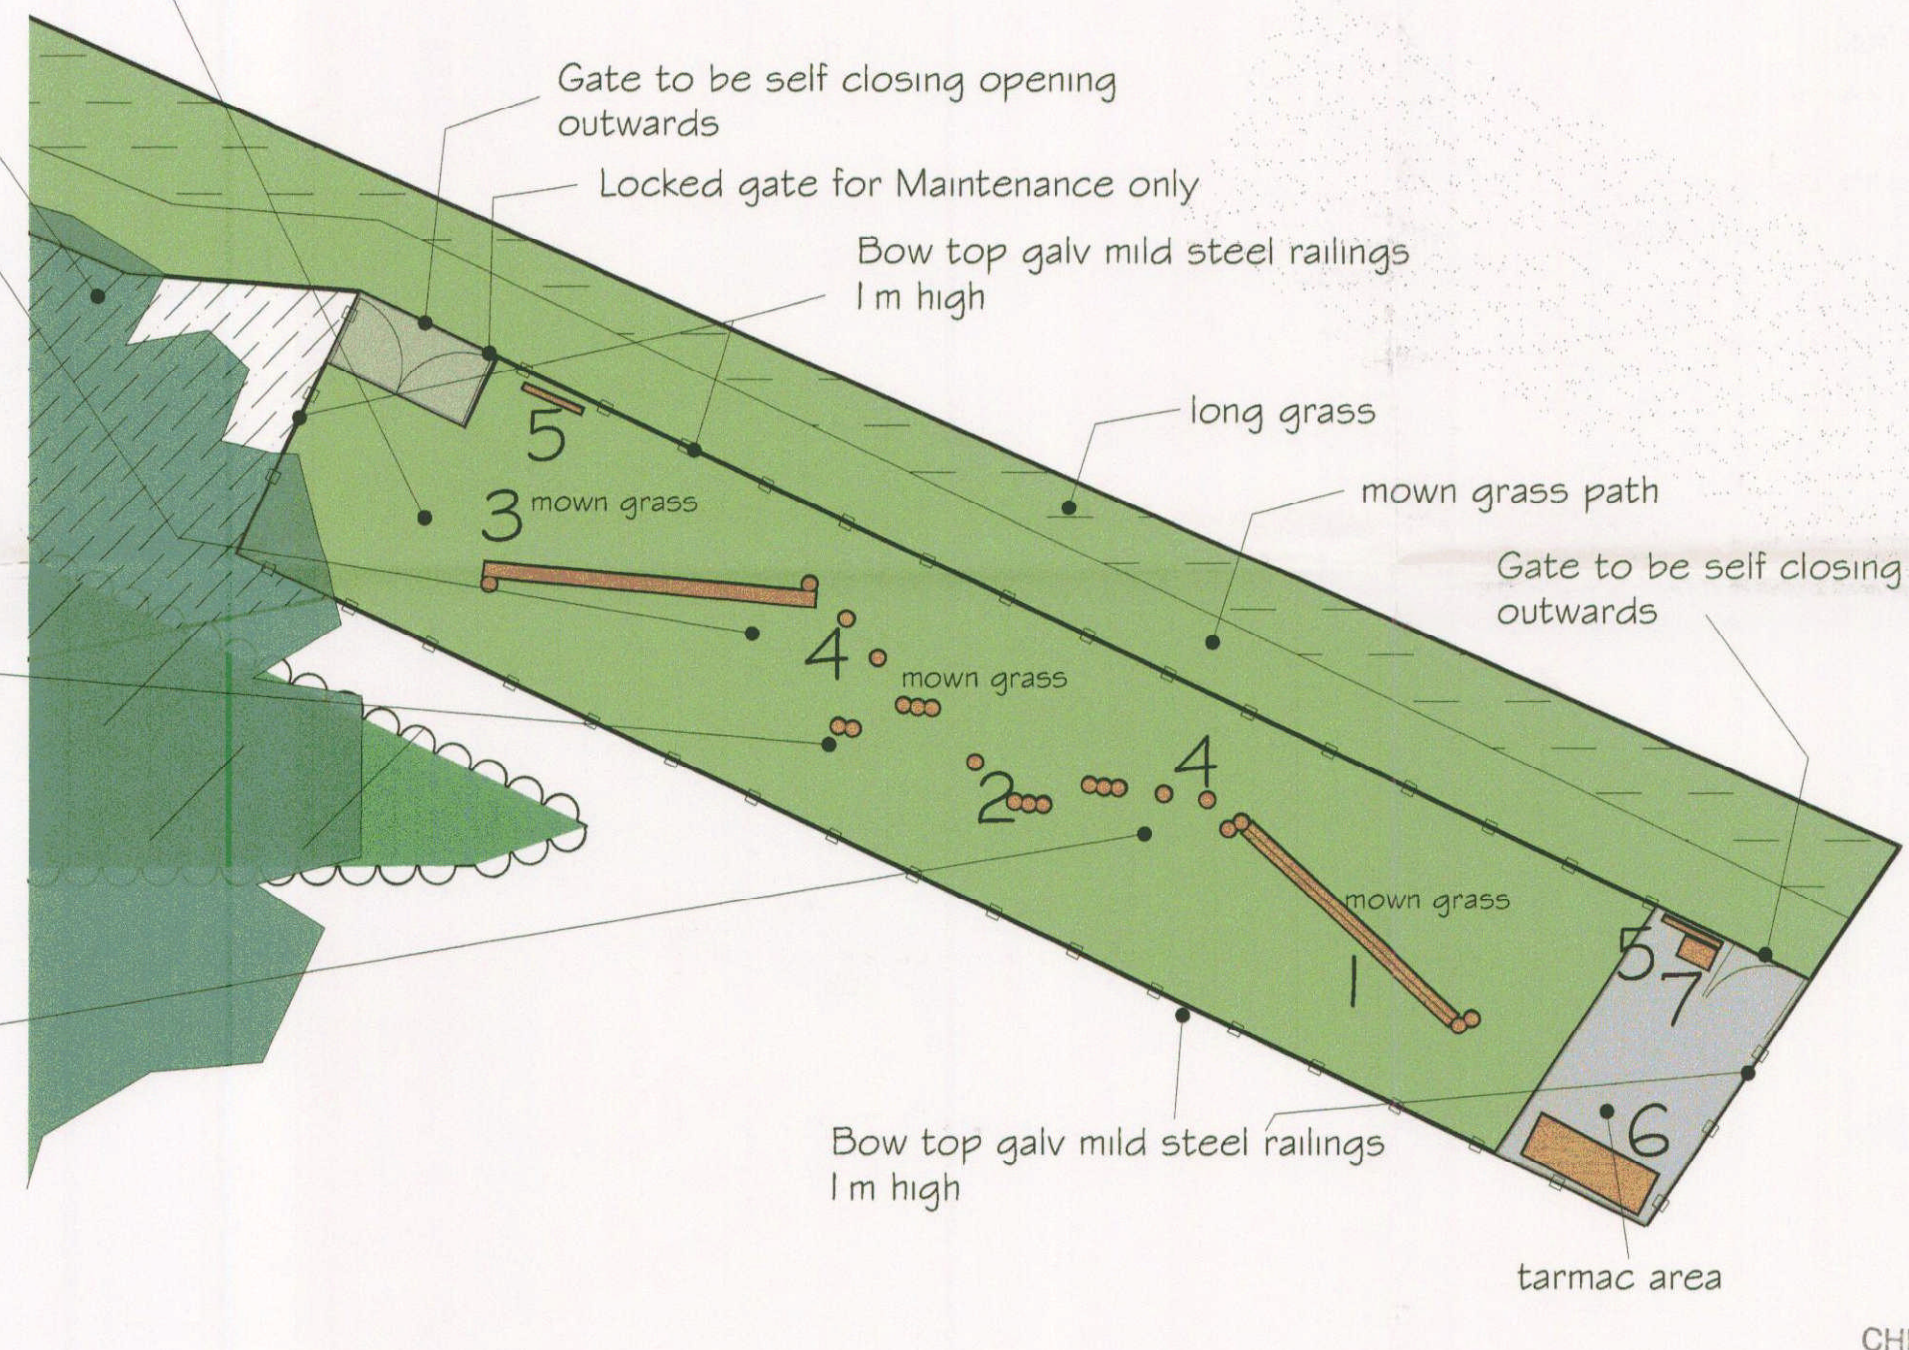

Bow top galv mild steel railings
1m high

tarmac area

- 1 - Playdale - Roll 'n' Rope (Product Code RRP)
- 2 - Striding Stilts (Product Code STR/4)
- 3 - Log Beam (Product Code LBM)
- 4 - Log Walk (Product Code AT)

CHERWELL DISTRICT COUNCIL
Plan No 11/00380/REM
Amended/~~additional~~ plans received
15.3.12 with Applicants/~~Agent's~~
Letter dated 14.2.12

REVISION A GATES OPENED OUTWARDS 6/2/2012

DAVID FOUNTAIN DESIGNS LIMITED
International Architectural and Landscape Consultants
The Design Studio
Ivy Lodge
71 Belmont Avenue
Wickford
Essex SS12 0HG
tel:- 01268 461344
fax:- 01268 461344
email:- davidfountain@blueyonder.co.uk
mobile:- 07730 064853
www.davidfdesigns.com
www.4scapes.com
www.gardenforkids.com

Note: All equipment to be muted colours from Playdale range

Countryside Properties
Countryside Properties PLC
Countryside House
The Drive
Barnet, CN8 3AT
Tel: 01773 80888 Fax: 01773 80888
www.countrysideproperties.com
Group Chief Architect: Sarah McLaughlin & Sarah Preece 1994

site BICESTER SOUTH OXFORDSHIRE
title SL3-SL4 PLAY SPACE

drawing no: DFD/BIC/L34	drawn by: DAVID FOUNTAIN
	checked:
	scale: 1:100
	date: 6/9/2011
	revision: A