

TREE SCHEDULE

Code	Species	Common Name	Girth (cm)	Height (cm)	Root	No.
B	Carpinus betulus 'Fastigiata'	Hornbeam	14-16	400-450	RB	6
C	Betula pendula Multi Stem	Silver Birch	12-14	350-400	RB	2
F	Quercus robur	English Oak	16-18	400-450	RB	9
H	Alnus incana	Grey Alder	16-18	400-450	CG	10
J	Betula pendula	Silver Birch	25-30	550-600	RB	7
L	Tilia cordata	Small Leaved Lime	30-35	600-650	RB	4

MIX 1 NATIVE HEDGE PLANTING

Species	Common Name	Height (cm)	Root	Mix %
Crataegus monogyna	Hawthorn	150 - 175	BR	50
Prunus spinosa	Blackthorn	150 - 175	BR	25
Acer campestre	Field Maple	150 - 175	BR	12.5
Corylus avellana	Hazel	150 - 175	BR	12.5

Planted in double staggered rows with 30cm between and inbetween rows.

MIX 2 NATIVE HEDGE PLANTING

Species	Common Name	Height (cm)	Root	Mix %
Crataegus monogyna	Hawthorn	90 - 100	BR	50
Acer campestre	Field Maple	60 - 80	BR	25
Prunus spinosa	Blackthorn	90 - 100	BR	12.5
Euonymus europaeus	Spindle	80 - 90	BR	12.5

To be planted in double staggered rows with 30cm between and inbetween rows. To be protected with spiral rabbit guards and canes.

WILDFLOWER SCHEDULE

Wildflower	Mix %
Festuca rubra ssp littoralis	36%
Cynosurus cristatus	24%
Agrostis capillaris	14%
Trisetum flavescens	6%
Anthoxanthum odoratum	2%
Plantago lanceolata	2%
Prunella vulgaris	1.50%
Ranunculus acris	1.50%
Filipendula ulmaria	1.50%
Ranunculus bulbosus	1.50%
Achillea millefolium	1.50%
Centaurea nigra	1.50%
Galium verum	1.50%
Leucanthemum vulgare	1.50%
Leontodon hispidus	1%
Agrimonia eupatorium	1%
Rhinanthus minor	1%
Lotus corniculatus	0.50%
Sanguisorba minor	0.50%

Wildflower mix from BSH:
Tel: 01522 868714
www.bshamenity.com

GRASS SEED MIX
Short mown grass - max 100mm, min 25mm
SEED MIX TYPE A19 FROM BSH
www.bshamenity.com

KEY

- AREA TO BE OFFERED FOR ADOPTION
- EXISTING TREES AND HEDGES
- NEW TREE PLANTING (See Planting Schedule)
- NEW HEDGE PLANTING Mix 1 (See species planting notes)
- NEW HEDGE PLANTING Mix 2 (See species planting notes)
- WILDFLOWER MIX (See Planting Schedule)

- Drawing referenced from David Fountain Designs Ltd
- DFD/BIC/L20
- DFD/BIC/L23

Drawing Revision

Rev	Date	Description
A	220914	AMENDMENTS TO COMMENTS FROM CLIENT
B	110515	Boundary adjusted along cycleway, mown grass path removed, hedge annotation amended, tree relocated
C	190117	Tree schedule updated to match approved planning drawing 2226/013C

Drawing Status

DAVID JARVIS ASSOCIATES


DAVID JARVIS ASSOCIATES LIMITED
1 Tennyson Street Swindon Wiltshire SN1 5DT
t: 01793 612173 e: mail@davidjarvis.biz
www.davidjarvis.biz

Client
COUNTRYSIDE PROPERTIES (BICESTER) Ltd

Project
KINGSMERE - CHERWELL DISTRICT COUNCIL ADOPTION AREAS

Drawing Title
SL21

Scale 1:500	Sheet Size A1	Date MARCH 2014
Drawing No. 2226/005	Revision C	

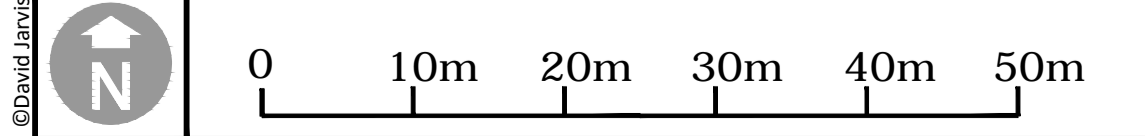

This map is based upon Ordnance Survey Material with the permission of Ordnance Survey on behalf of the controller of Her Majesty's Stationary Office. Crown copyright. Unauthorised reproduction infringes Crown copyright and may lead to prosecution or civil proceedings. Reproduced with the permission of the controller of HMSO. Licence No: AR 189685.