

KEY

CHERWELL DISTRICT COUNCIL 120 ADOPTION BOUNDARY

- Notes**
- Drawing based on David Fountain Design Landscaping Details SL21 ref; DFD/BIC/L20 Rev R
 - Adoption boundaries based on DFD/BIC/L20 Rev R and WSP s38 Adoption Areas

Drawing Revision

Rev	Date	Description

Drawing Status

DAVID JARVIS ASSOCIATES

DAVID JARVIS ASSOCIATES LIMITED
 1 Tennison Street Swindon Wiltshire SN1 5DT
 Tel: 01793 612173 Fax: 01793 613625
 Email: mail@davidjarvis.biz

Client
COUNTRYSIDE PROPERTIES (UK) Ltd

Project
KINGSMERE - CHERWELL DISTRICT COUNCIL ADOPTION AREAS

Drawing Title
SL21

Scale 1:500	Sheet Size A1	Date FEB 2015
Drawing No. 2226/019	Revision -	

TREES

ref no	type
A 13Nr	Prunus avium 14-16cm B
B 9Nr	Carpinus betulus 'Fastigiata' 14-16cm BR
C 14Nr	Betula pendula 350-425cm B
D 6Nr	Sorbus aucuparia 'Sheerwater Seedling' 14-16 RB
E 8Nr	Sorbus ana 14-16 B


Long grass to be cut 4 times a year, selective weed killed throughout year seed mix type A19 from BSH tel 01522 868714 www.bhsamenity.com

Short mown grass - max 100mm minimum 25mm

Wildflower mix : from BSH tel 01522 868714 www.bshamenity.com seed mix type RE1

Festuca rubra ssp litoralis 36%	Filipendula ulmaria 1.5%
Cynosurus cristatus 24%	Ranunculus bulbosus 1.5%
Agrostis capillaris 14%	Achillea millefolium 1.5%
Trisetum Flavascence 6%	Centaurea nigra 1.5%
Anthoxanthum odoratum 2%	Galium verum 1.5%
Plantago lanceolata 2%	Leucanthemum vulgare 1.5%
Prunella vulgaris 1.5%	Leontodon hispidus 1%
Ranunculus acris 1.5%	Agrimonia eupatorium 1%
	Rhinanthus minor 1%
	Lotus corniculatus 0.5%
	Sanguisorba minor 0.5%

Lighting Columns

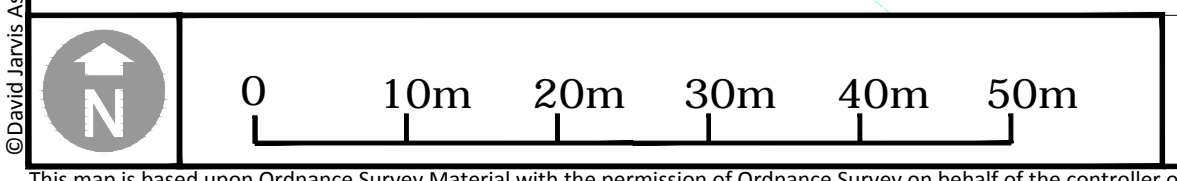

This map is based upon Ordnance Survey Material with the permission of Ordnance Survey on behalf of the controller of Her Majesty's Stationary Office © Crown copyright. Unauthorised reproduction infringes Crown copyright and may lead to prosecution or civil proceedings. Reproduced with the permission of the controller of HMSO. Licence No: AR 189685.