


## 1 PEDESTRIAN BUILDING APPROACH - VENDEE DRIVE



7 PUBLIC ACCESS PLAN - VENDEE DRIVE

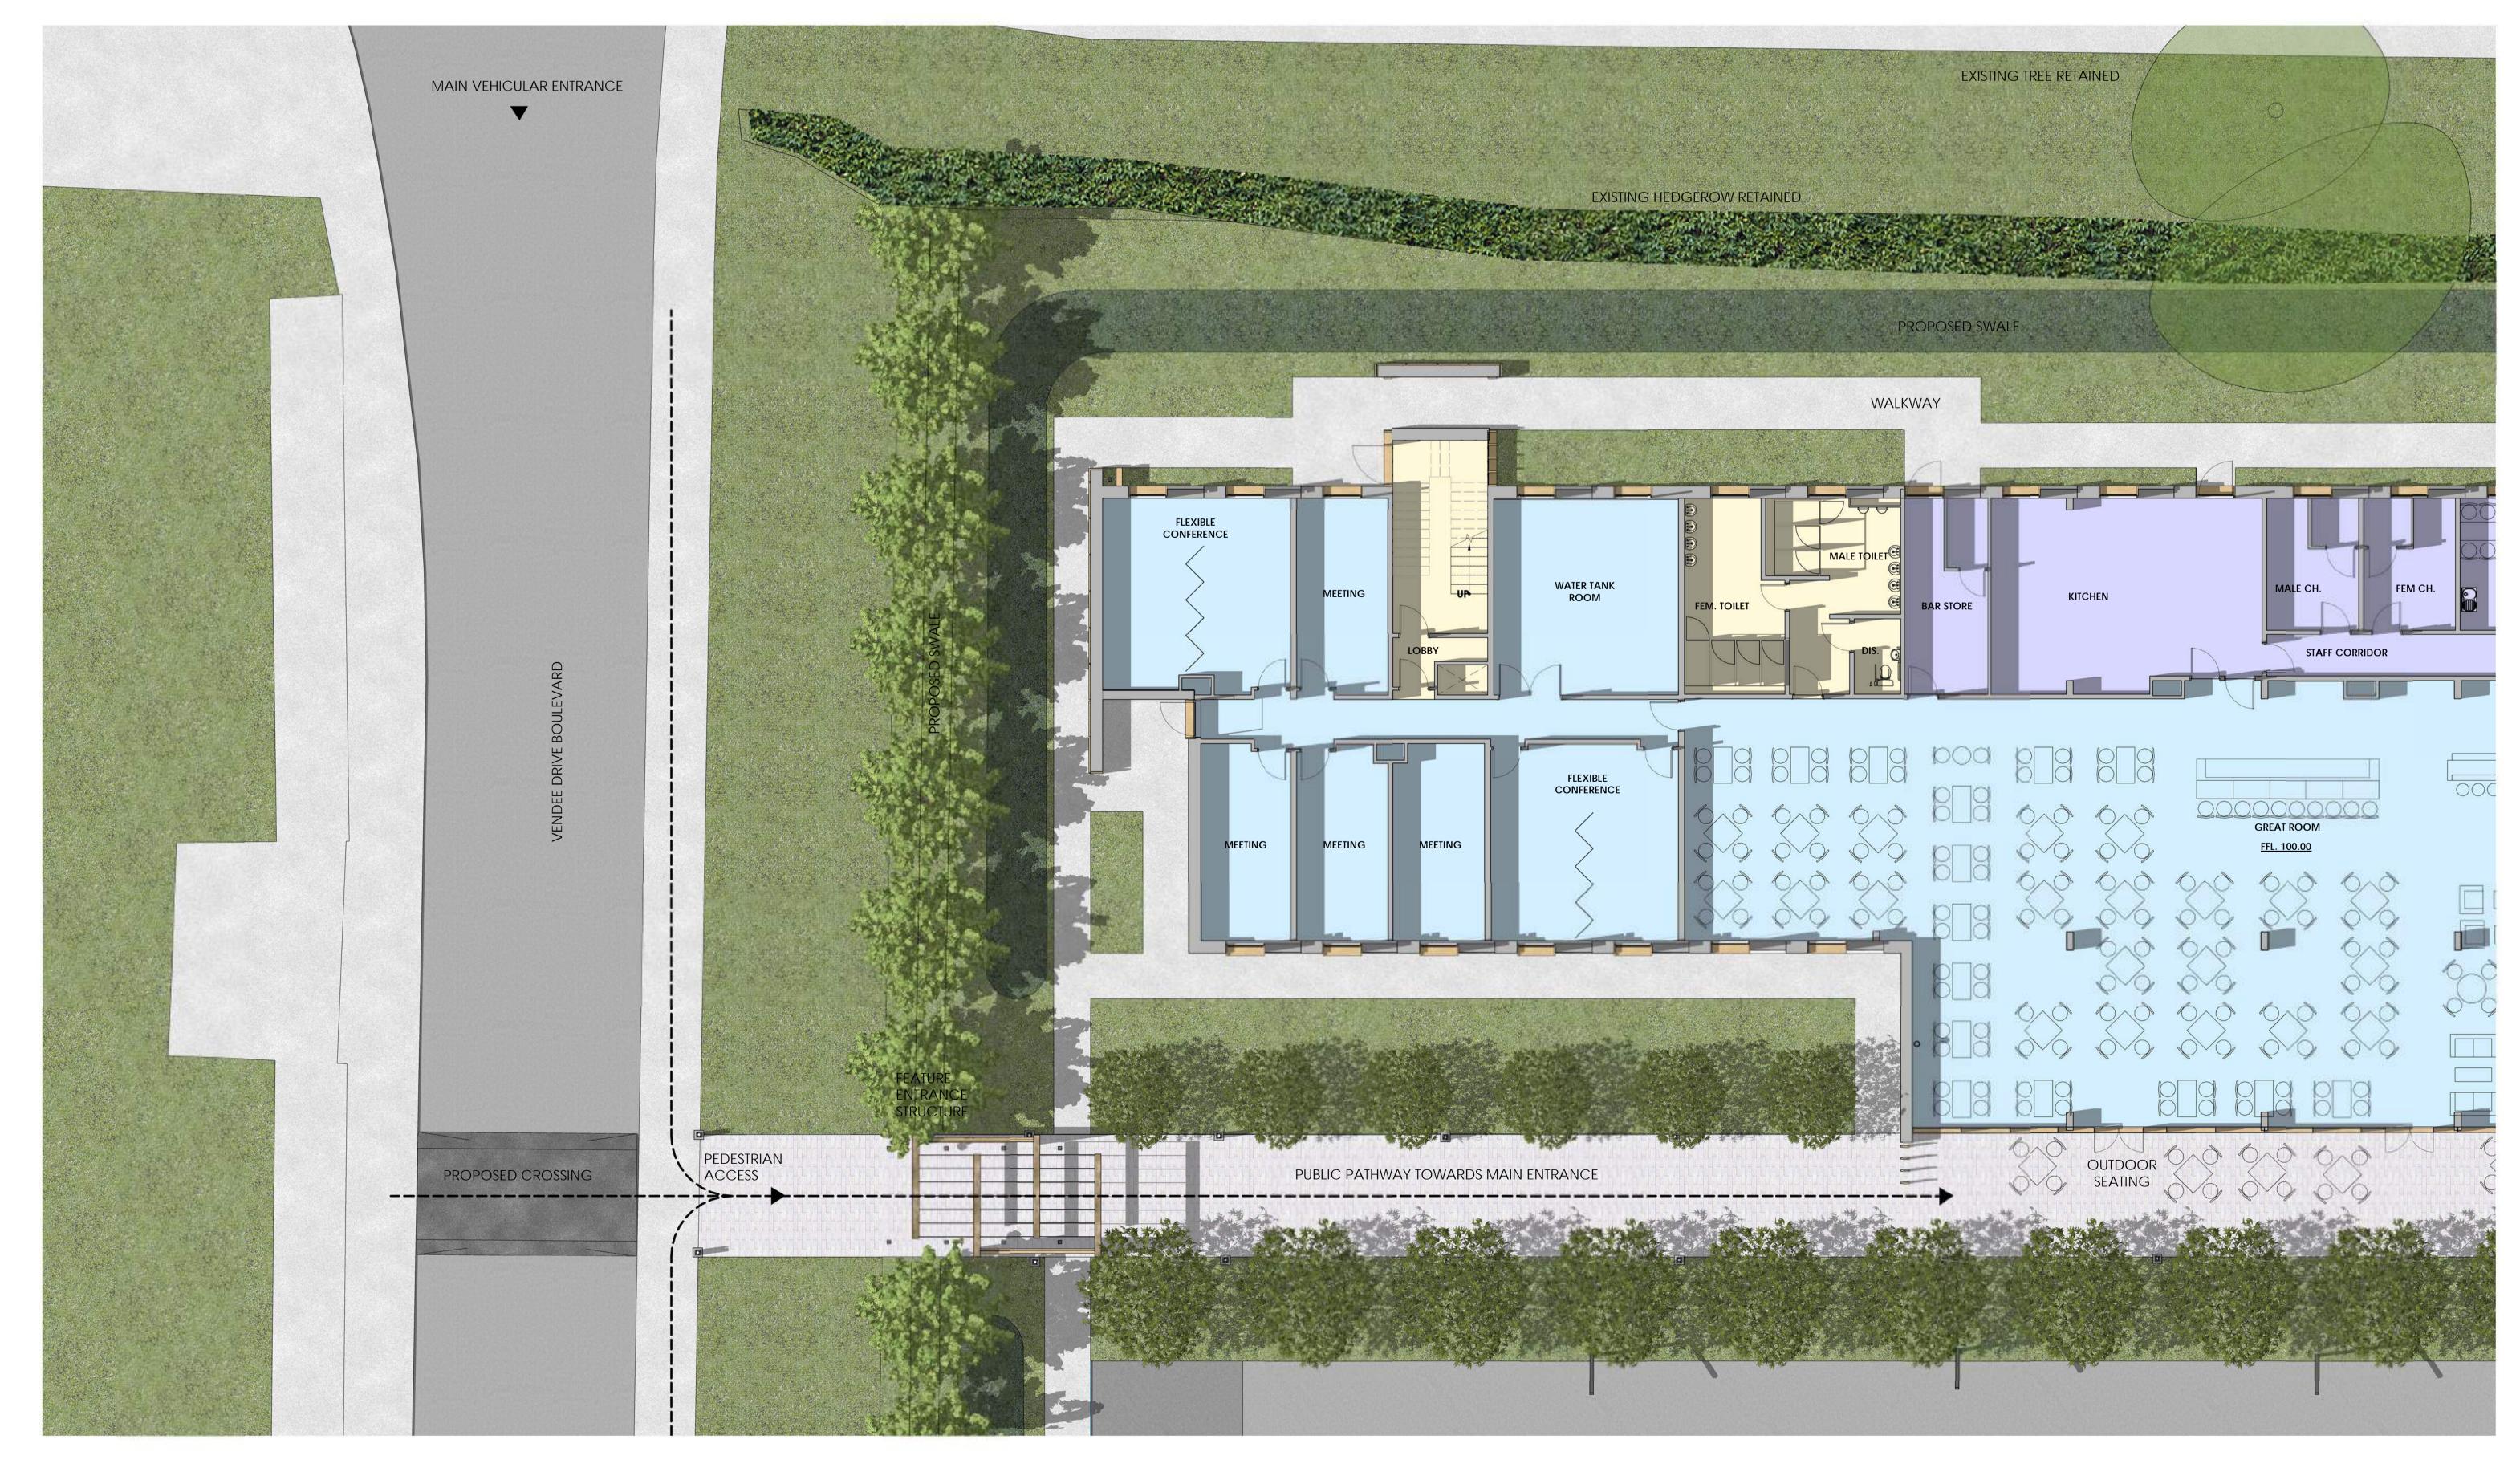