


Check all dimensions on site before proceeding with any work and notify the architect if any discrepancies are found with this drawing


Do not scale this drawing always use dimensions provided in preference

LOCATION MAP


Scale 1:1250

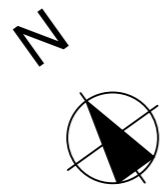

Based on Ordnance Survey 1:1250 scale mapping
© Crown Copyright and Database right 2014
Ordnance Survey Licence Number 100020449

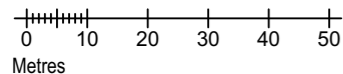

Metres

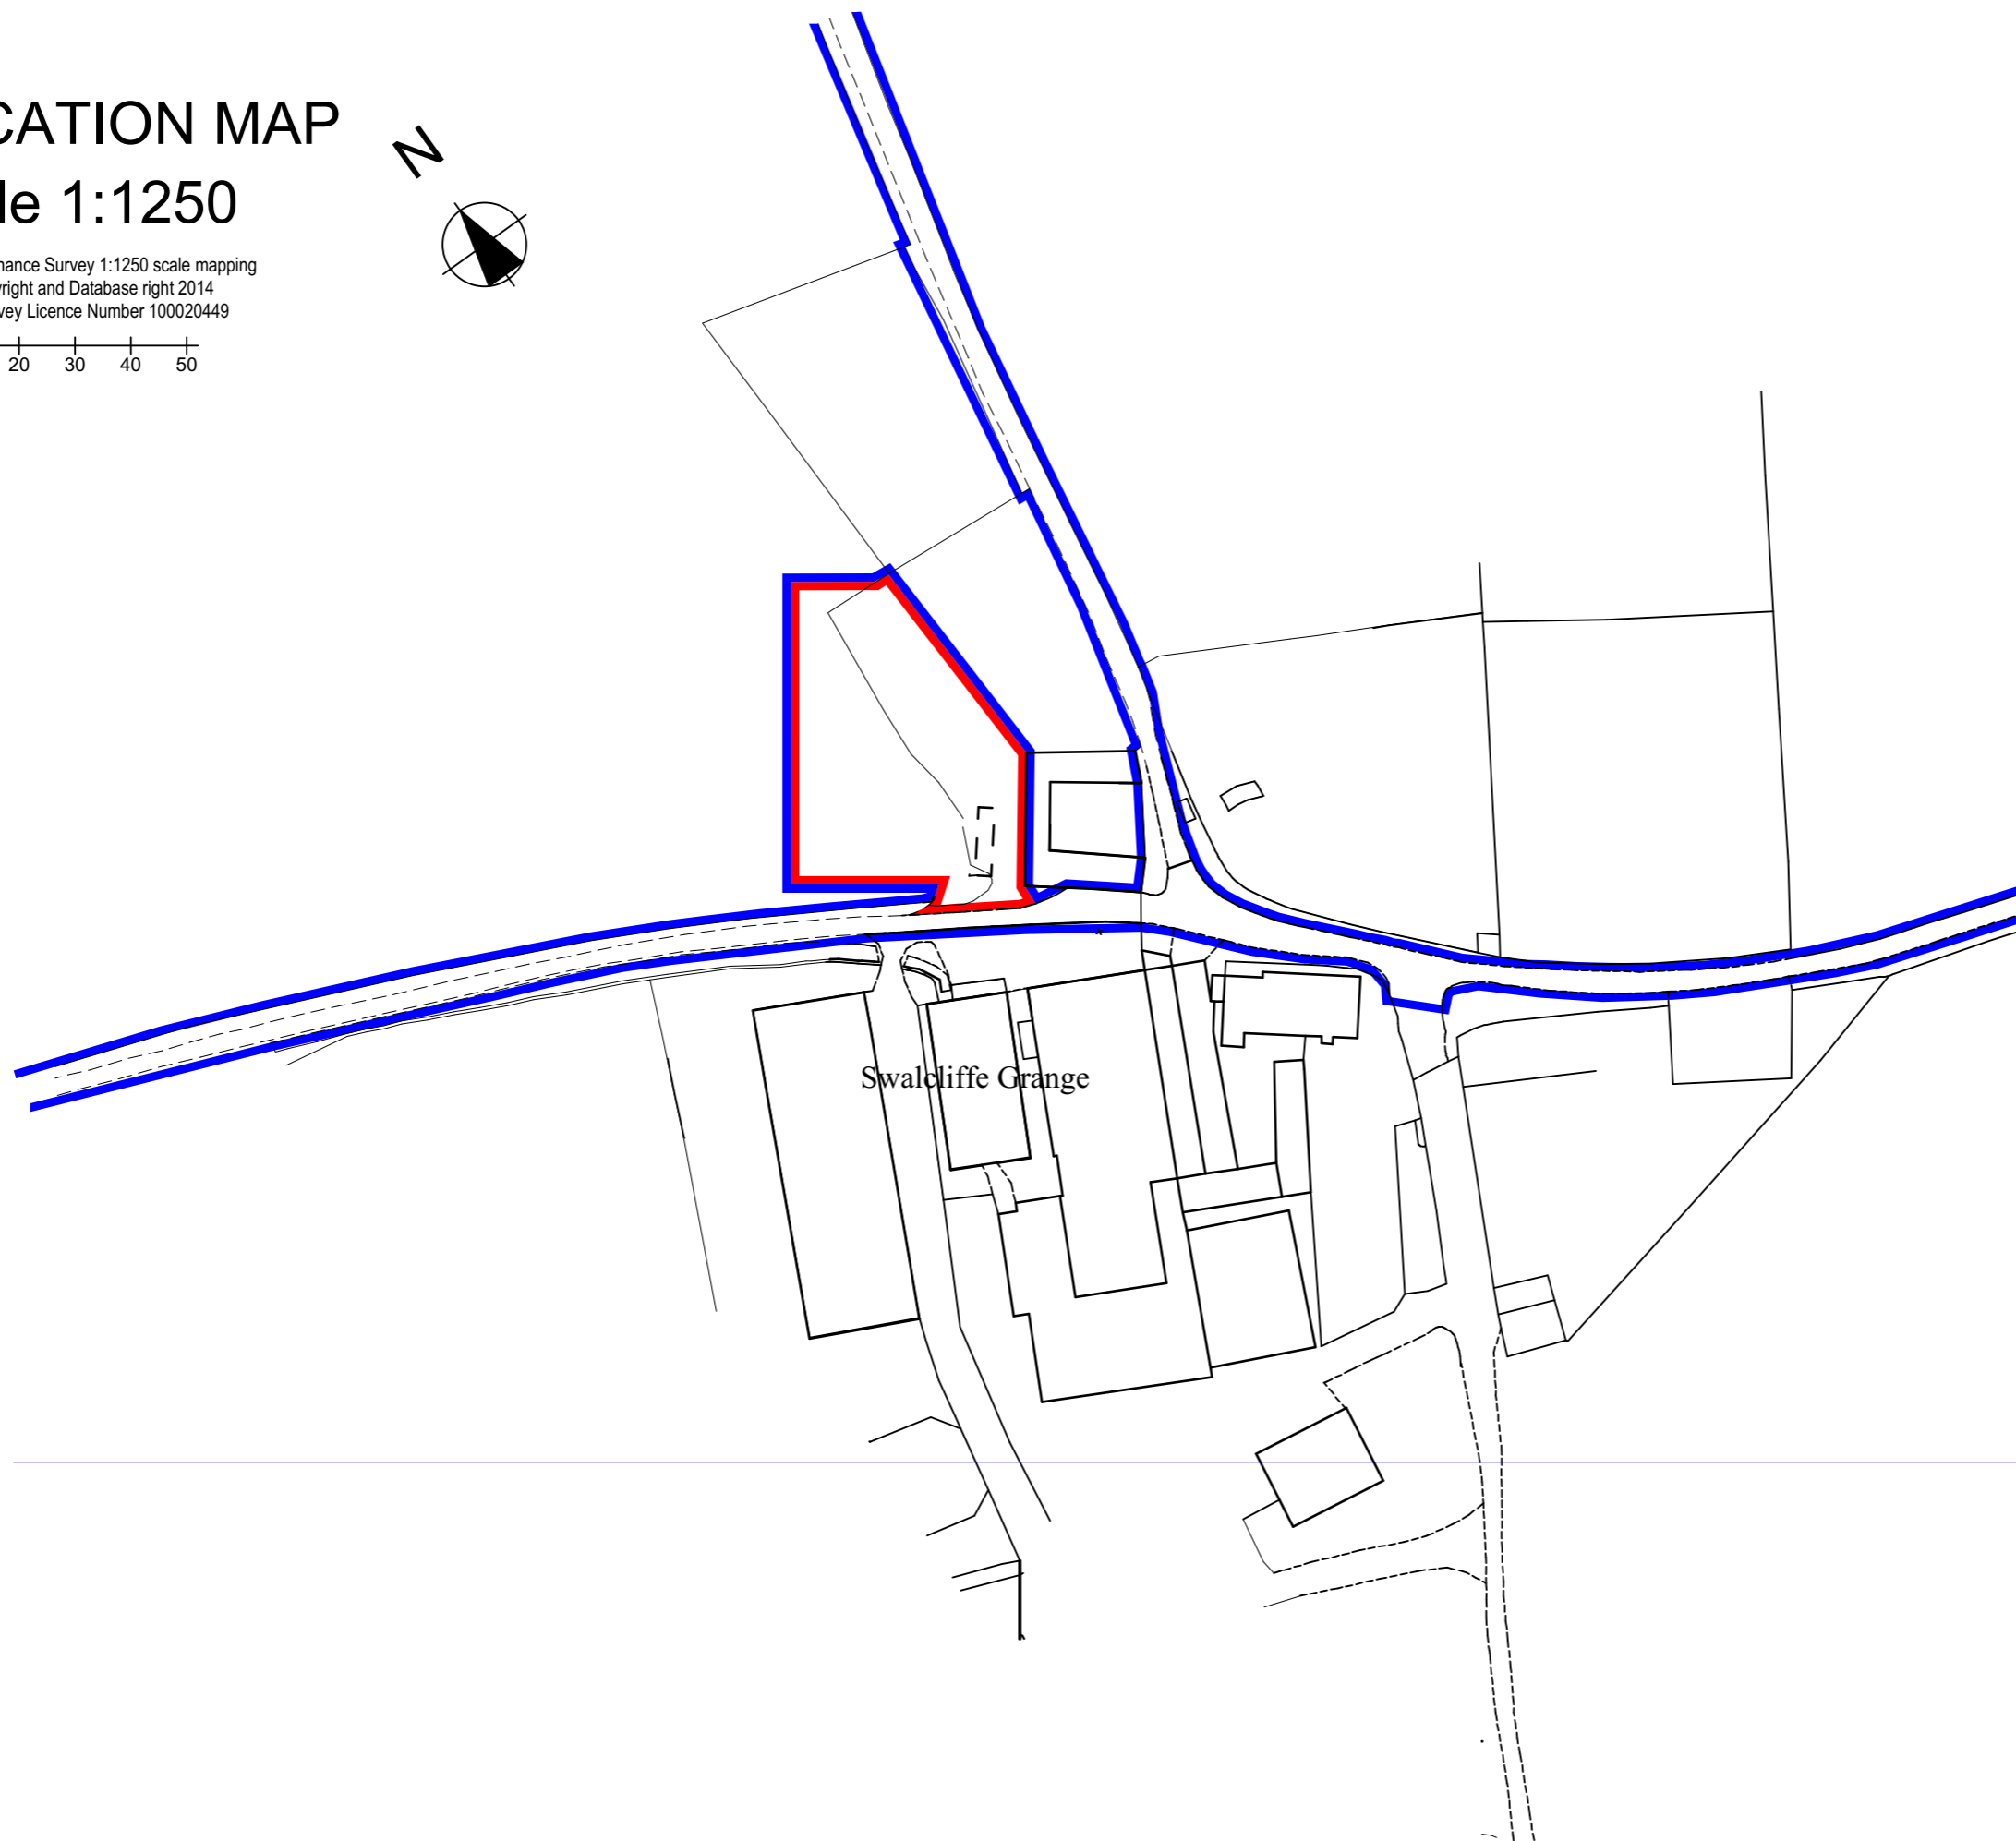

Exceeding the Standard

01608 662384
www.sheldonbosleyknight.co.uk
planning@sheldonbosleyknight.co.uk

The Corner House, Market Place, Shipston-on-Stour, Warks, CV36 4AG

Mr R Taylor

New Vet Building

Grange Farm
Swalcliffe
OX15 5EU

Project Title

New Dwelling

Drawing Title

Location Plan

Drawn by	Date	Drawing Scale
P J Leamy		1:1250
Checked by	Date	

Drawing Number	Revision	Paper Size
3214 - S1		A3