
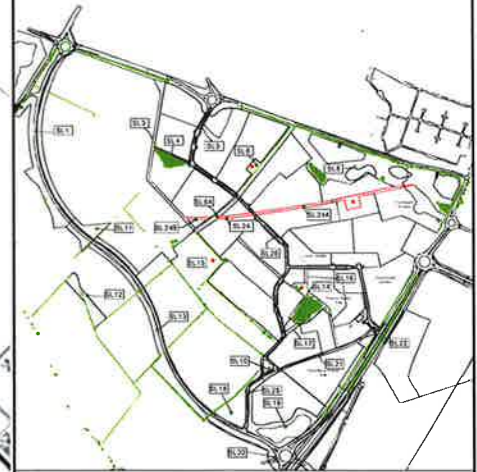


NB:

- Remove rabbit guards
- Check tree stakes and remove if necessary
- cut mulch rings into bark and mulch

- L = leaning, straighten and re-stake
- R = Replace
- O = Omit, does not need to be replaced as agreed with CDC

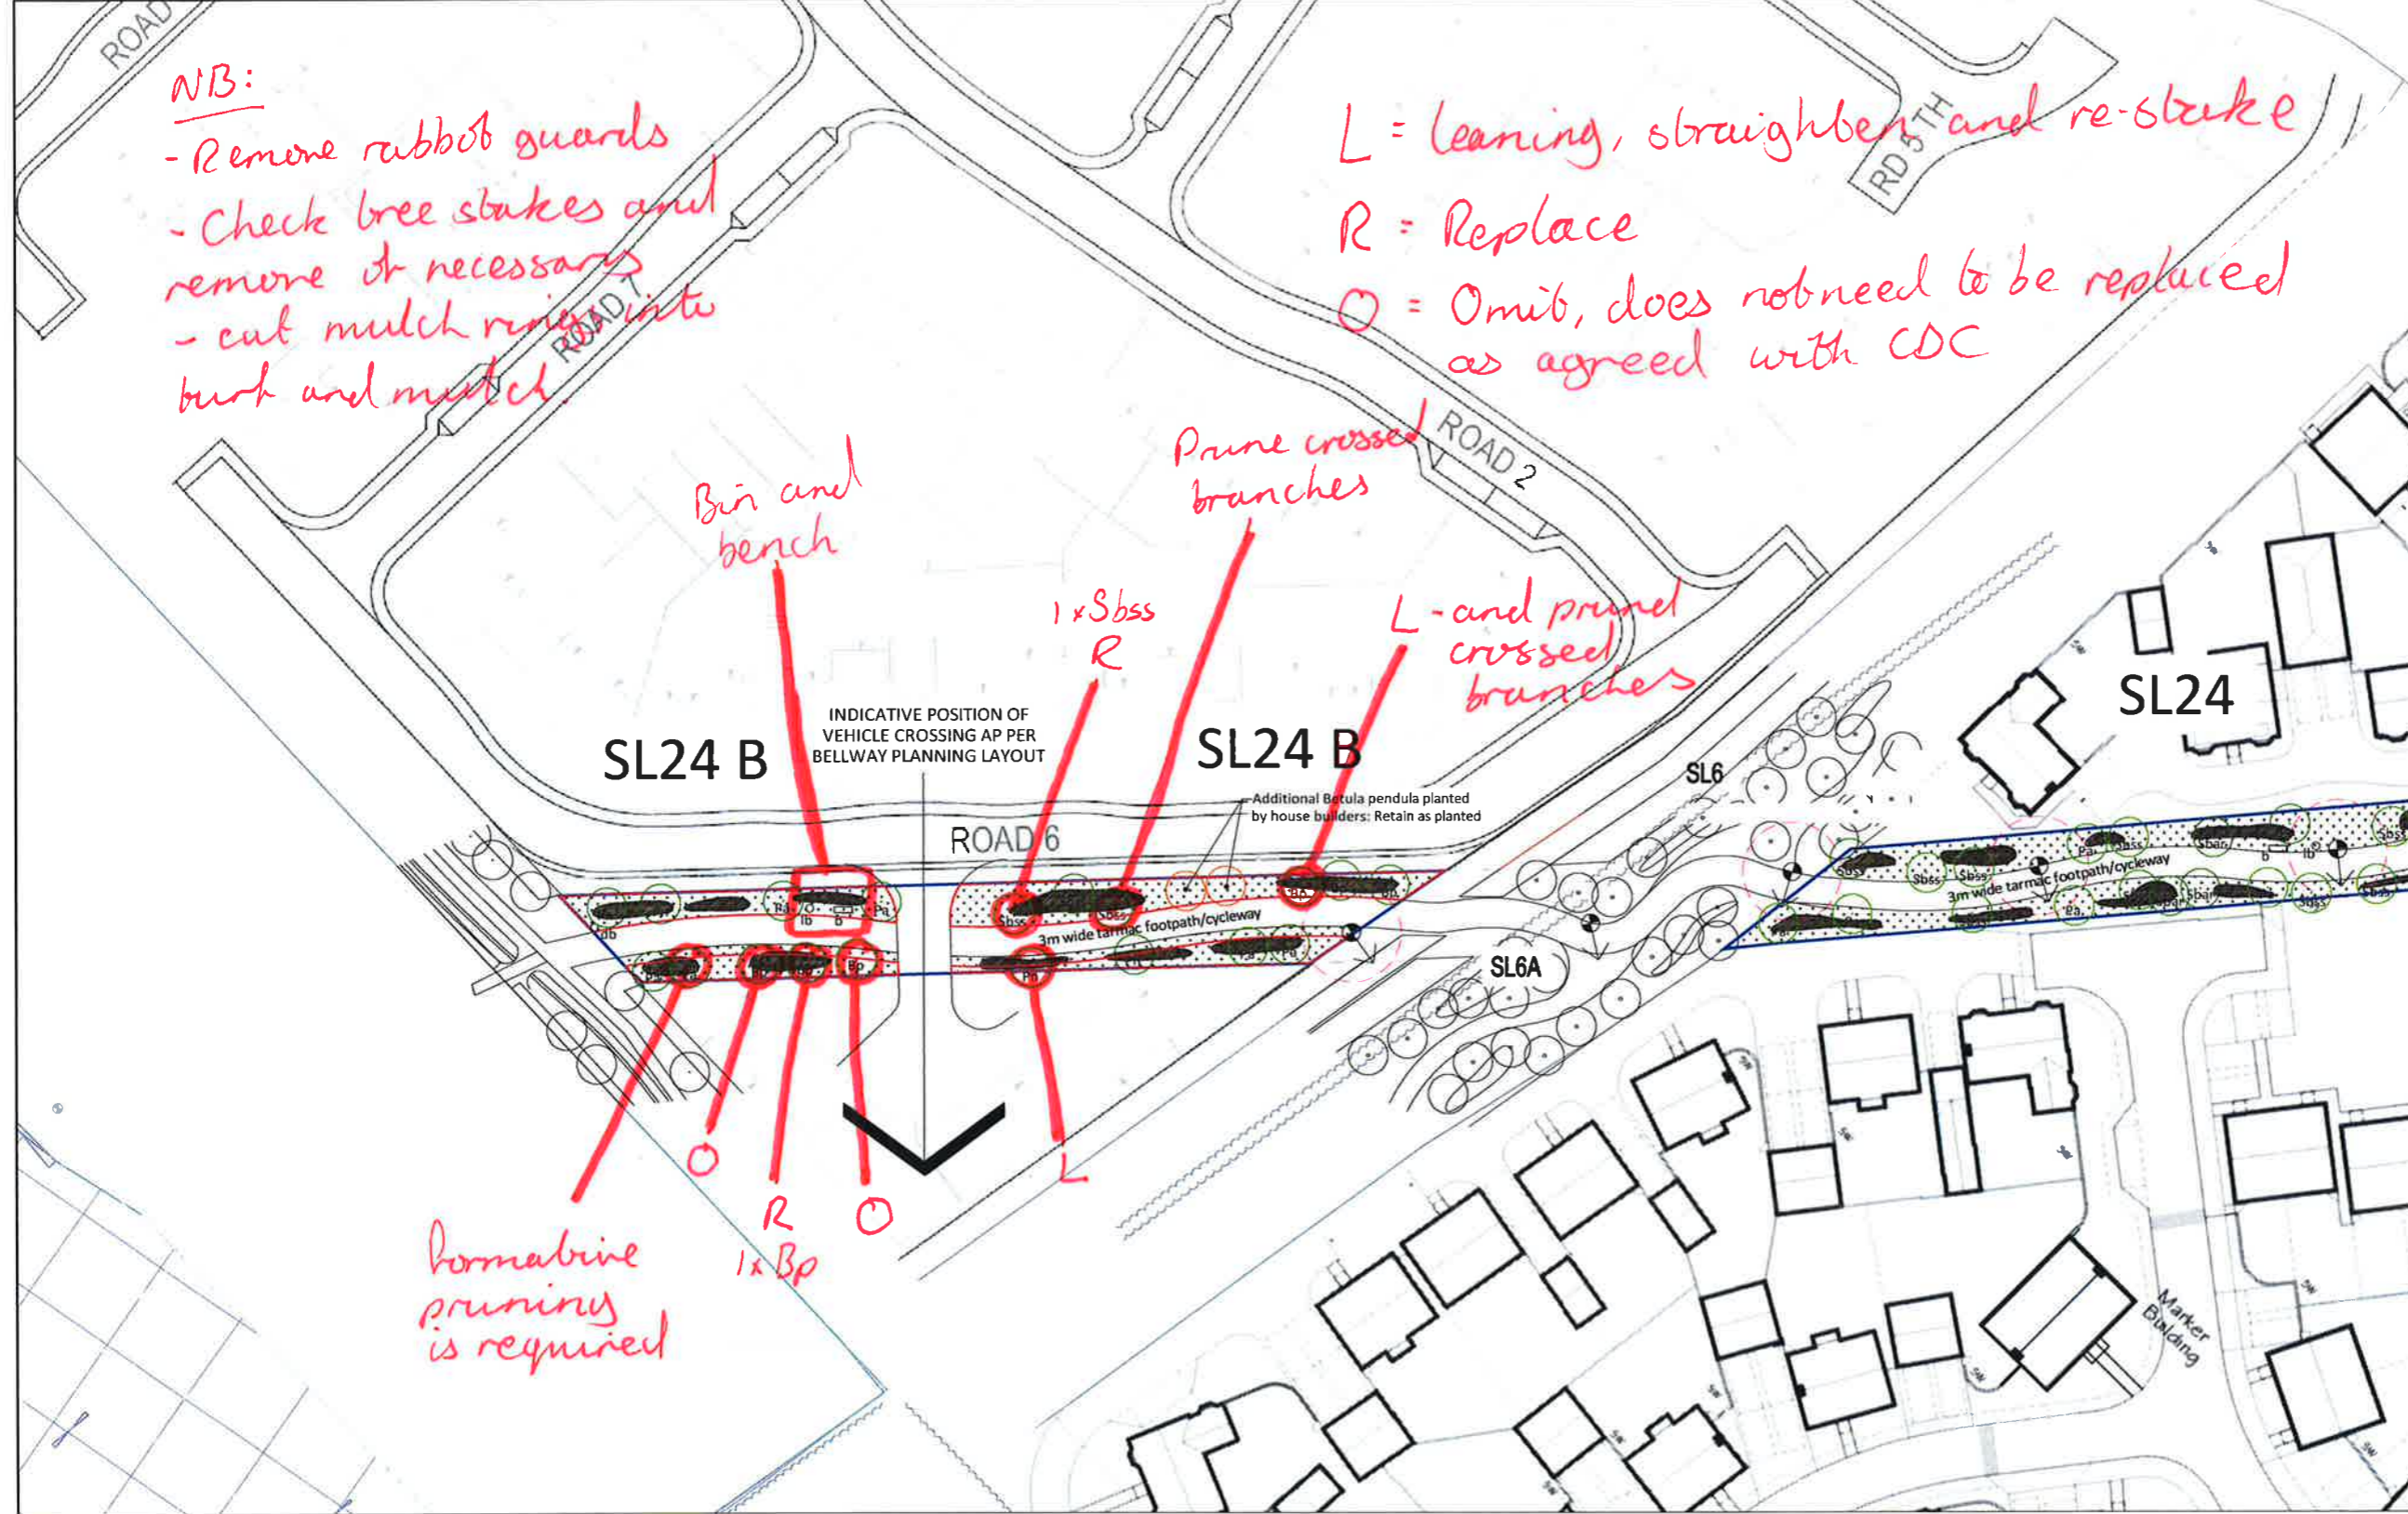

KEY

- Adoption Boundary
- Strategic Landscape Area
- Long Grass
- Mown Grass
- Bulb Planting: Bluebell, Wild Daffodils, Snowdrops, planted equal amounts at 14 bulbs/m². Supplier: www.reallywildflowers.co.uk
- Woodscape timber bollard
- Iroka traditional arched bench with flat arms
- Iroka Woolbrook Litter Bin
- Broxap Dog K-Nine mounted dog waste bin ref BX45 2580 PM
- 600 high knee rail staggered to protect pedestrian to road

TREES

- Trees located as per approved planning drawing
- Lighting columns with 5m offset

Notes

- Drawing based on David Fountain Designs Ltd. drawing DFD/BIC/L17 Rev L Landscaping details to green route SL24, SL24A, SL24B dated 12th May 2014

Drawing Revision

A 27/02/19 Revised to omit vehicular crossing from adoption area

Status
ISSUED FOR INFORMATION

DAVID JARVIS ASSOCIATES

DAVID JARVIS ASSOCIATES LIMITED
1 Tennyson Street Swindon Wiltshire SN1 5DT
t: 01793 612173
e: david.jarvis@jarvis.biz
w: www.davidjarvis.biz

Client
COUNTRYSIDE PROPERTIES (UK) LTD.

Project
KINGSMERE, BICESTER

Drawing Title
GREEN ROUTE SL24B - ADOPTION AREA

Scale 1:500	Sheet Size A2	Date FEB 2019
Drawing No. 2226/041	Revision A	

Replacements
Betula pendula x 1
Sorbus aucuparia x 1
'Sheerwater Seedling'

TOTAL 2

Tree and Hedge Specification as per drawing DFD/BIC/L17

Code	Species	Specification
Bp	Betula pendula	Girth 14-16cm BR
Cbf	Carpinus betulus 'Fastigiata'	Girth 14-16cm
Fgs	Fagus sylvatica	Hieght 100-120cm BR
Pn	Pinus nigra 'Maritima'	Container 75L
Pa	Prunus avium	Girth 14-16cm BR
Qp	Quercus petraea	Girth 18-20cm RB
Sbar	Sorbus aria	Girth 14-16cm BR
Sbss	Sorbus aucuparia 'Sheerwater Seedling'	Girth 14-16cm RB

Tree codes
B = Bare root, C = Container Grown, RB = Root Balled



Woodscape timber bollard



Iroka traditional arched bench with flat arms




Iroka Woolbrook Litter Bin



Broxap Dog K-Nine mounted dog waste bin ref BX45 2580 PM

SL24B - DJA - 01/03/2019

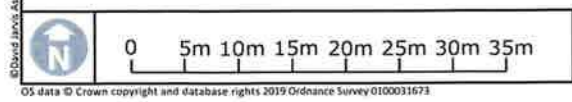

OS data © Crown copyright and database rights 2019 Ordnance Survey 0100031673