


EXISTING BLOCK PLAN 1:500

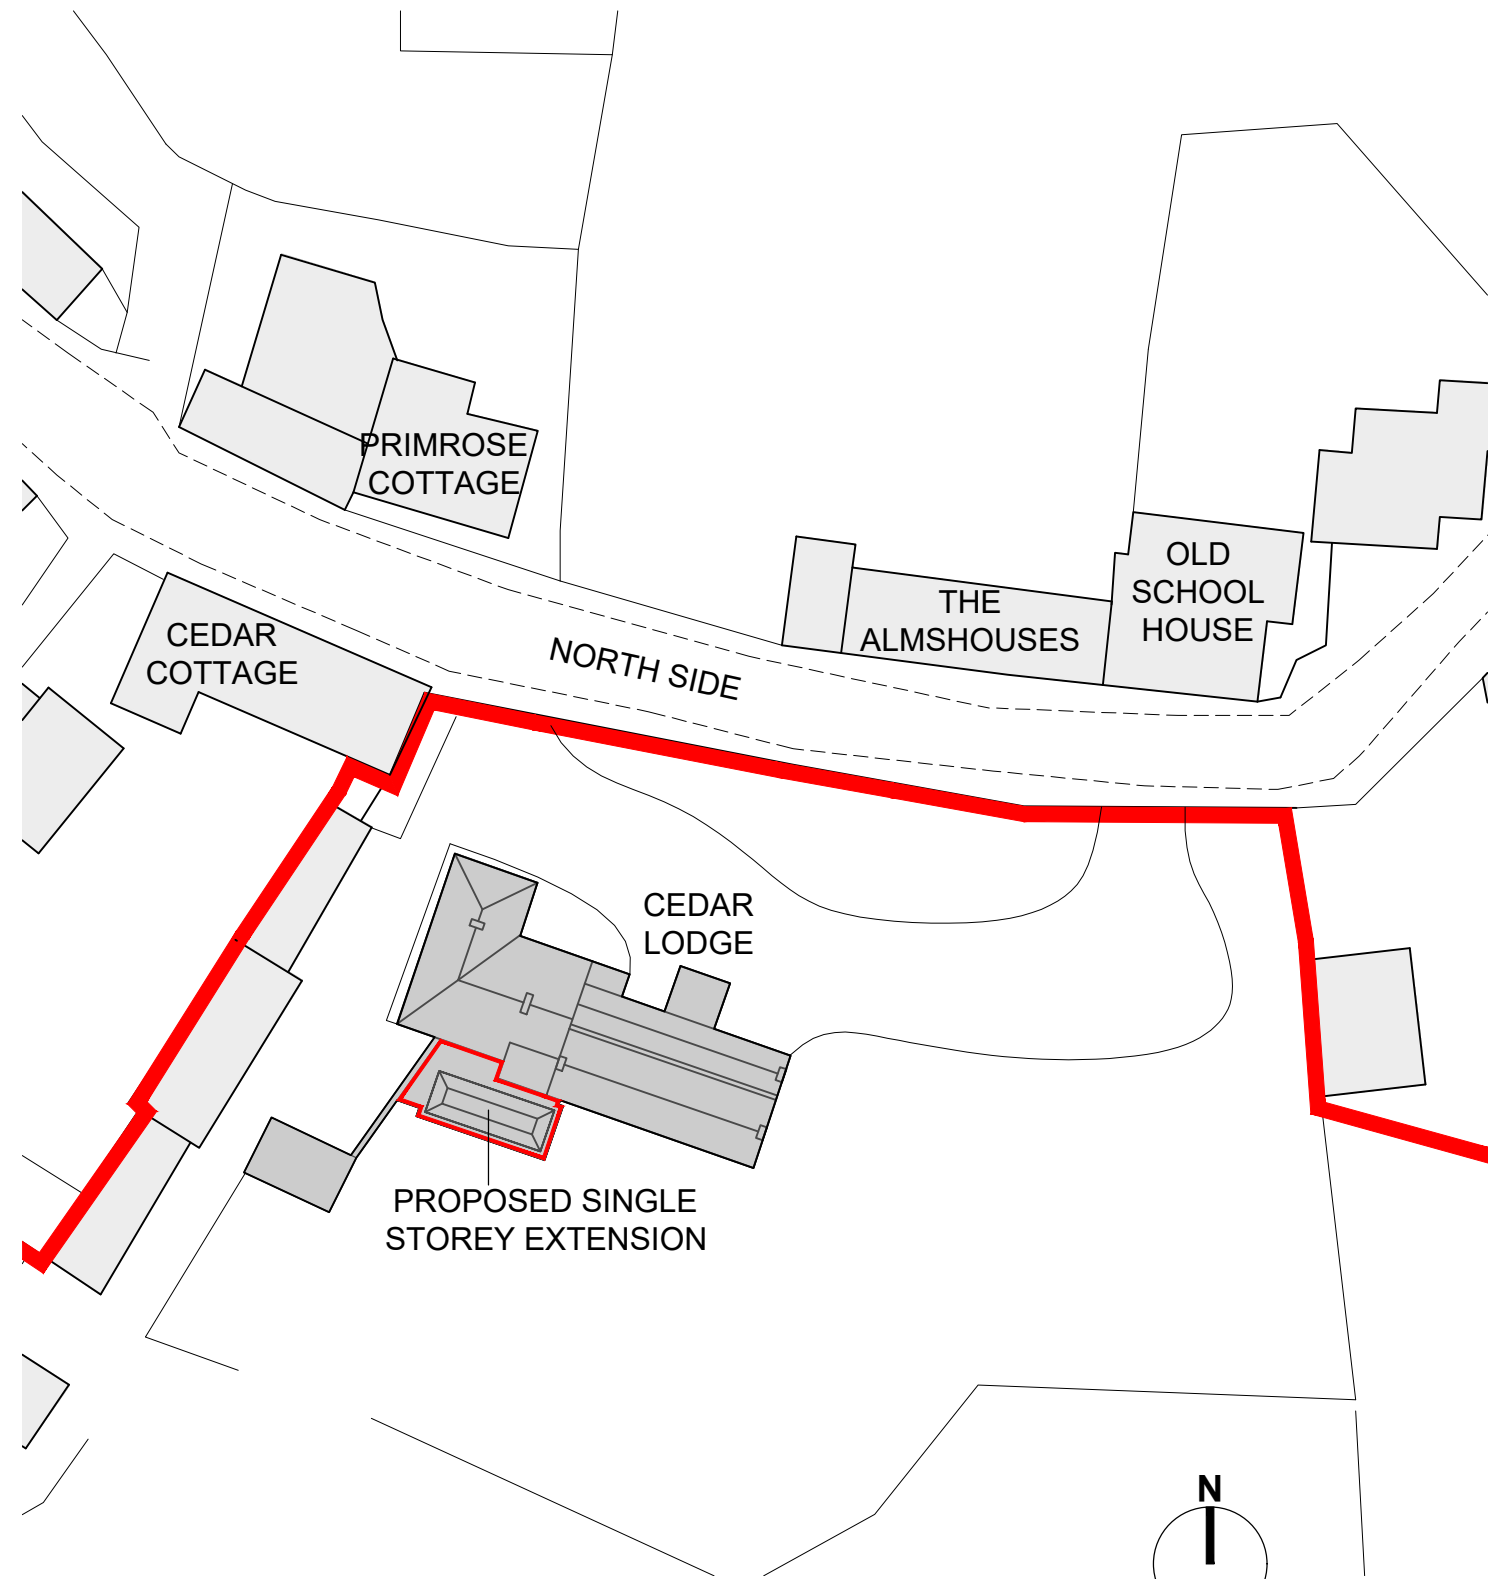

PROPOSED BLOCK PLAN 1:500