




01 SITE SETTING OUT MASTER Copy 1
1:50

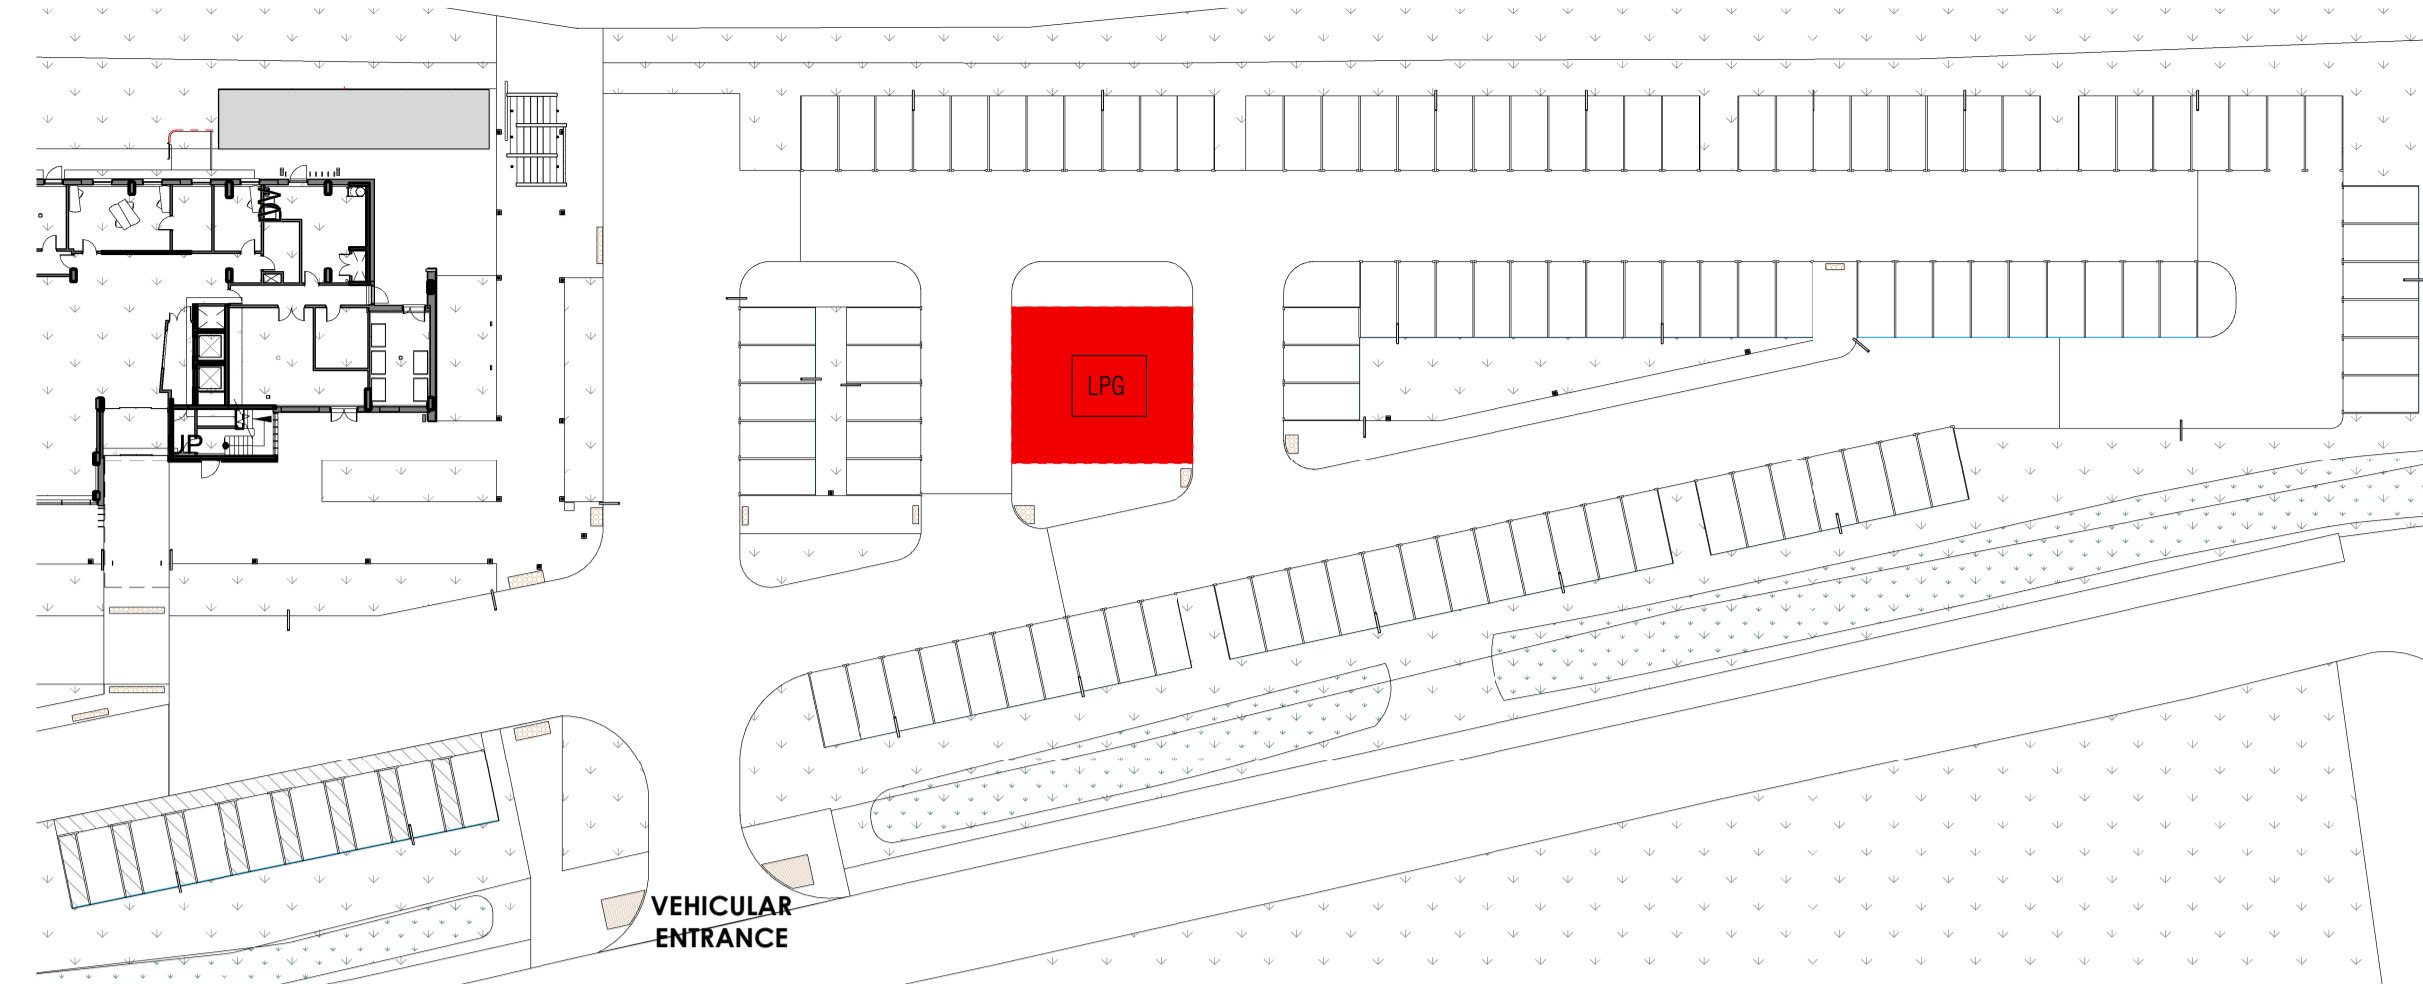


02 KEY PLAN
1:500

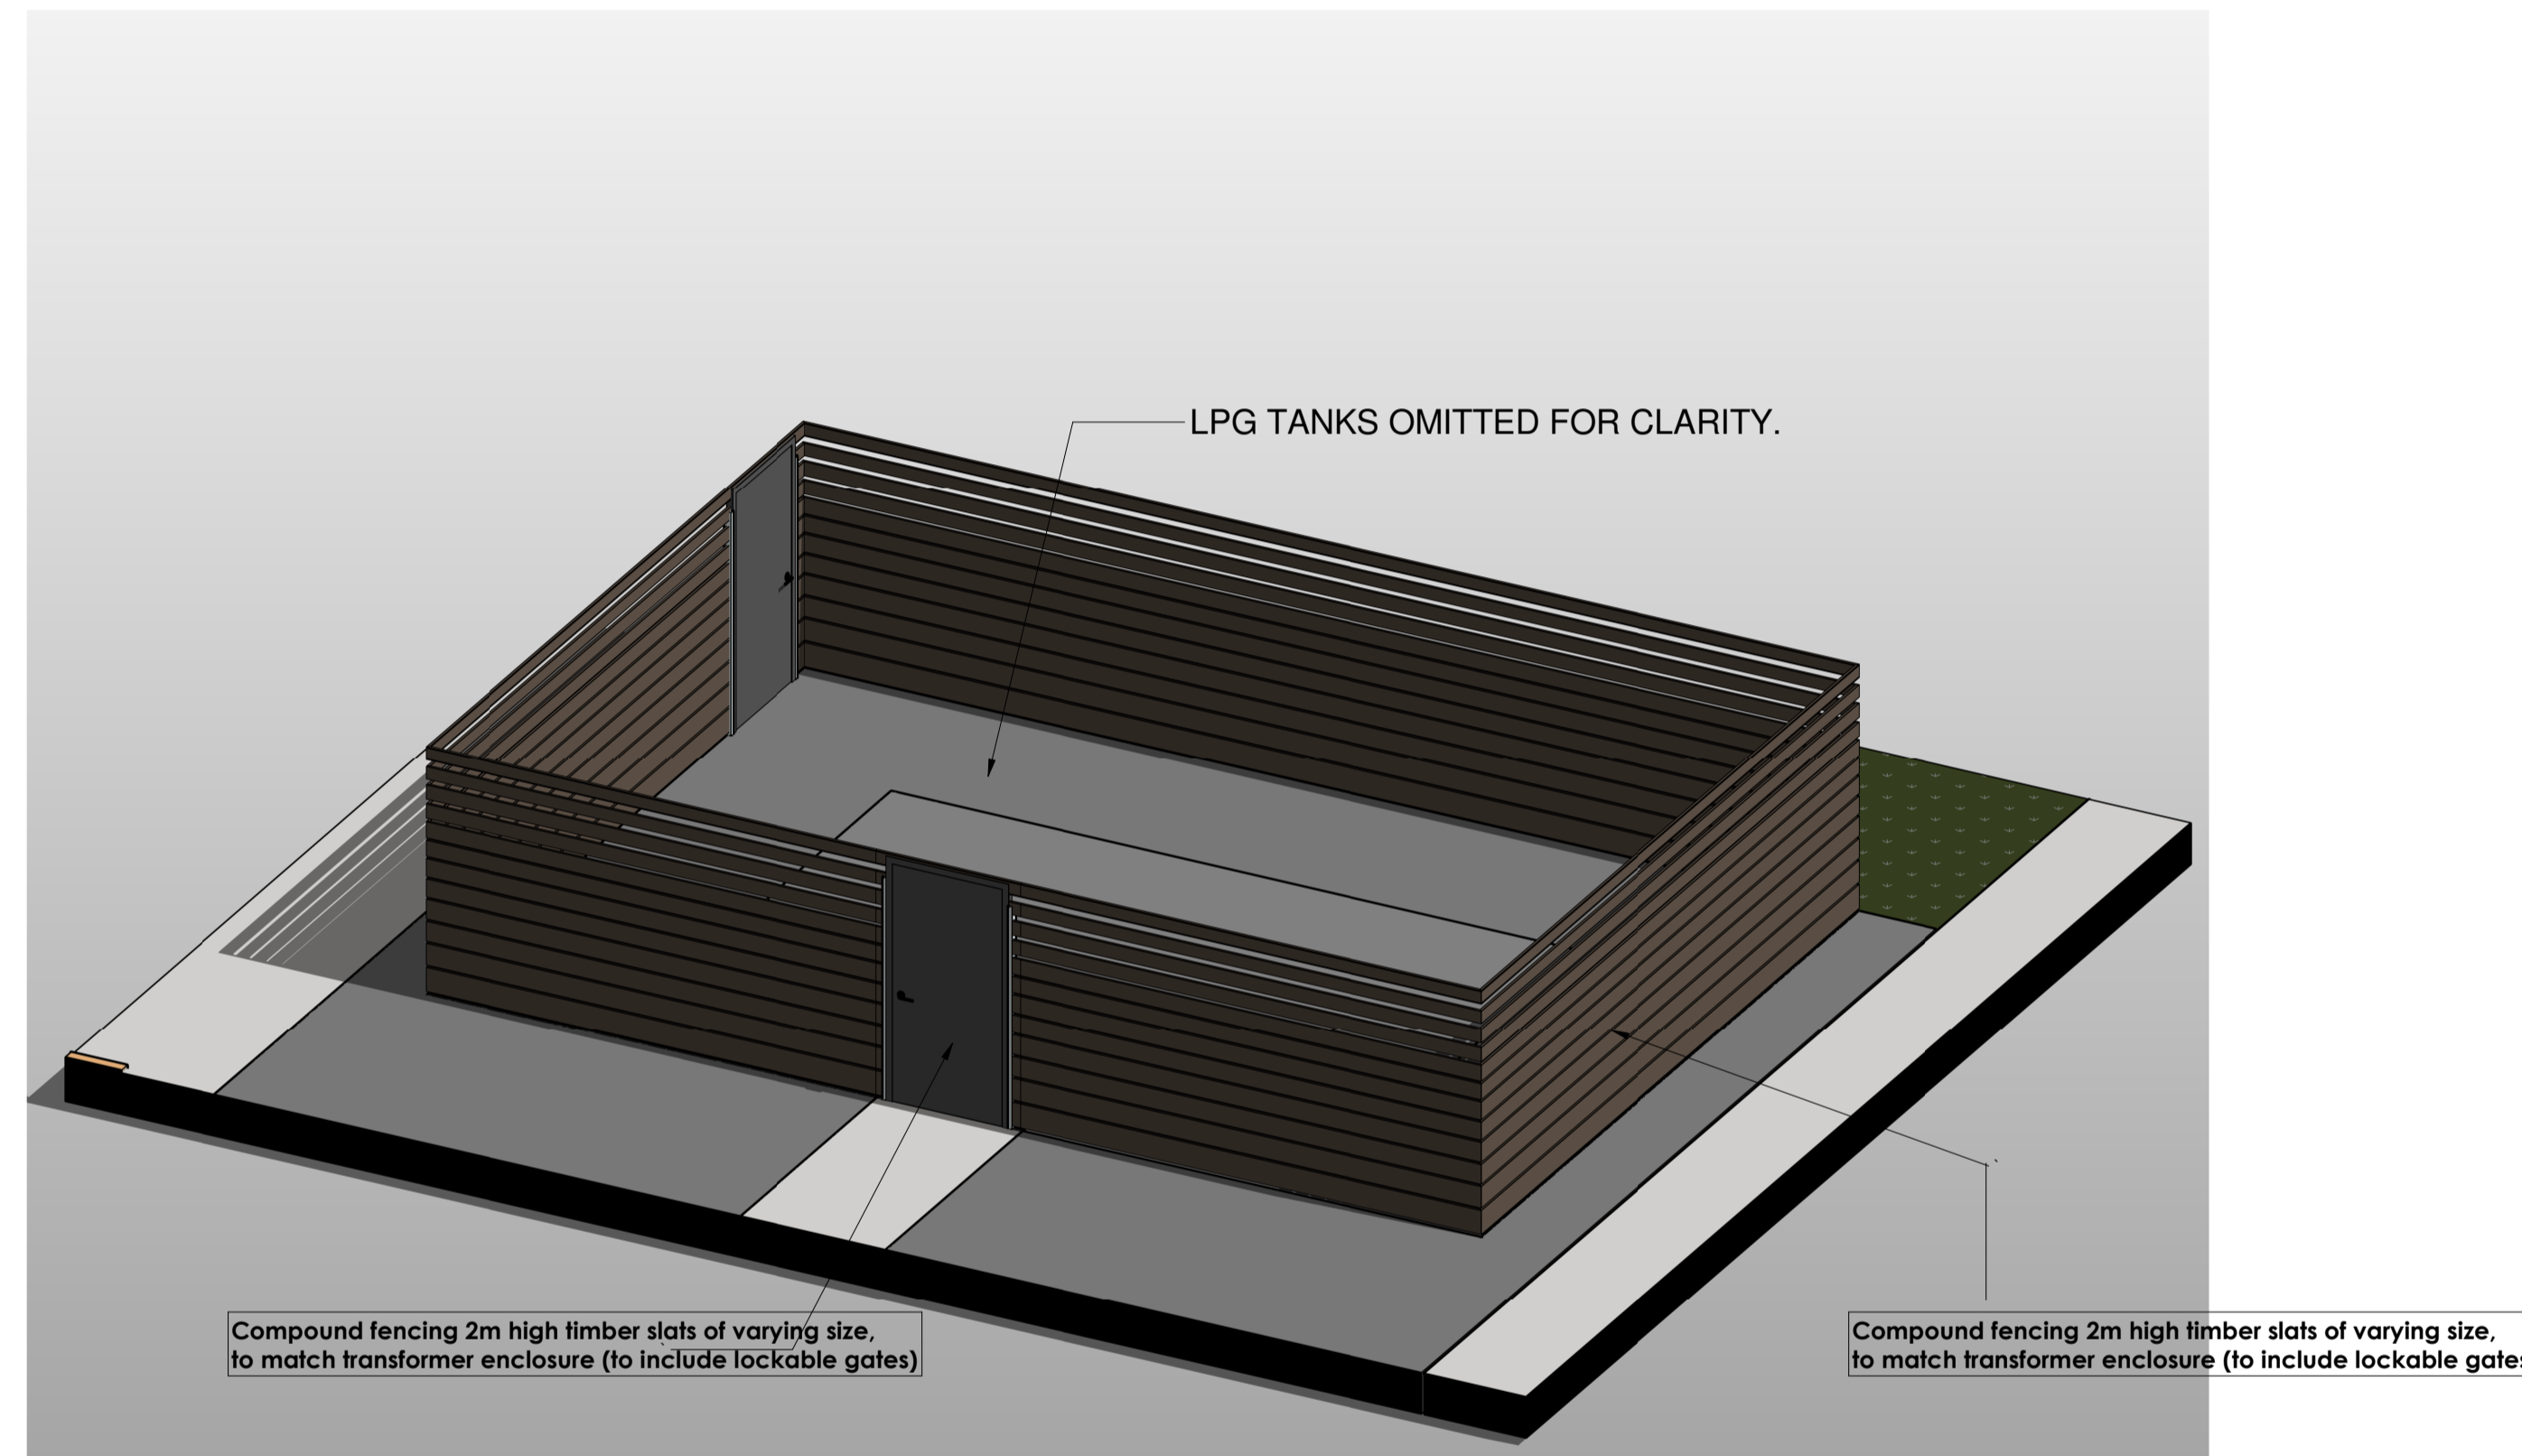


03 LPG - 3D VIEW

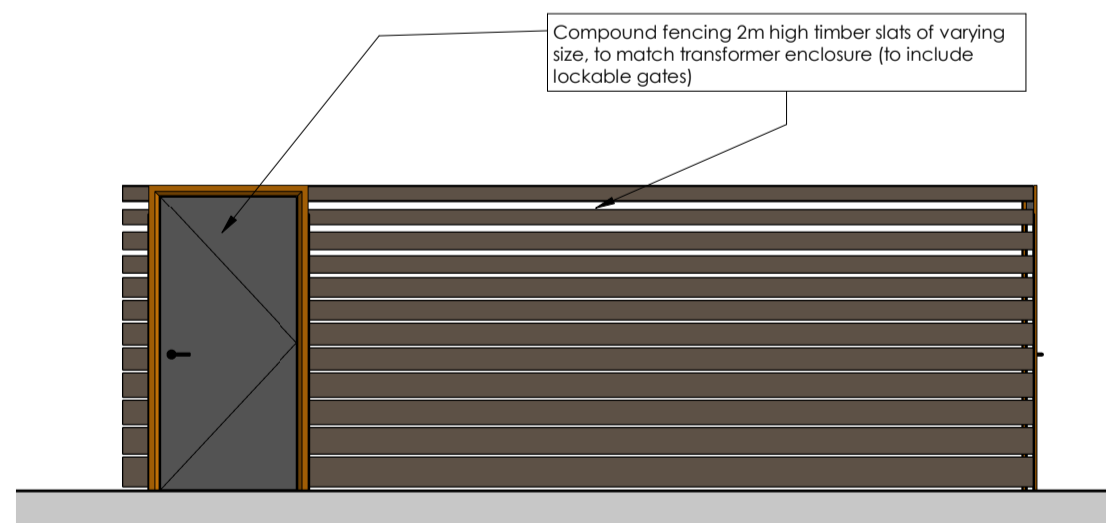


04 LPG ELEVATION A
1:50

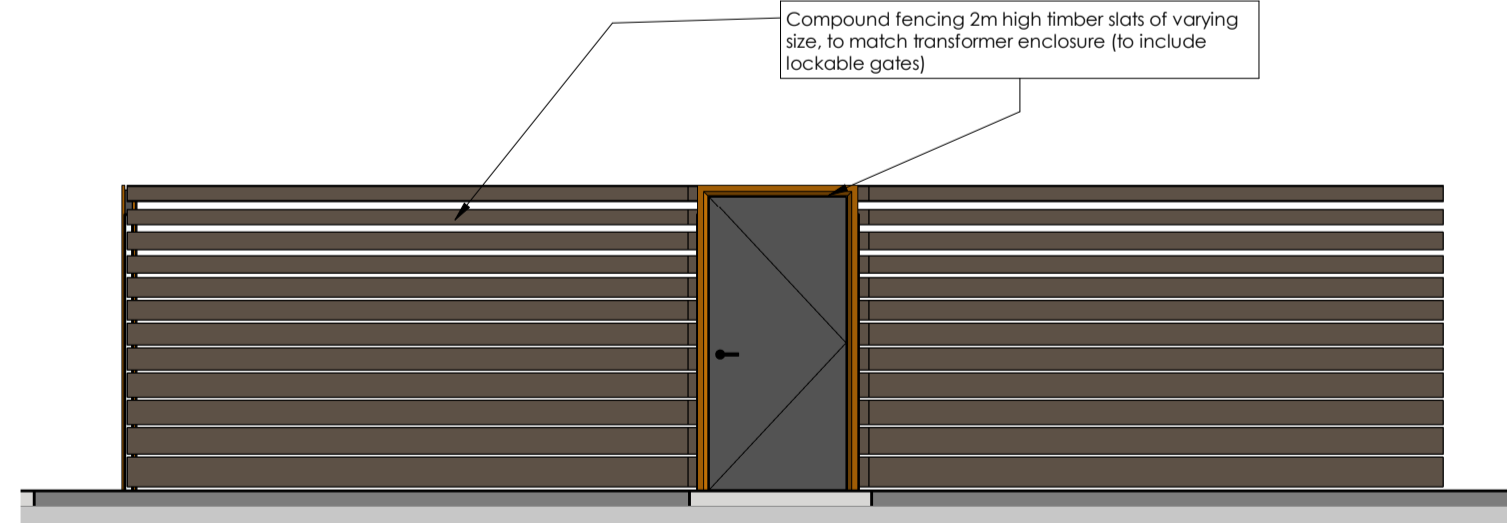

05 LPG ELEVATION B
1:50

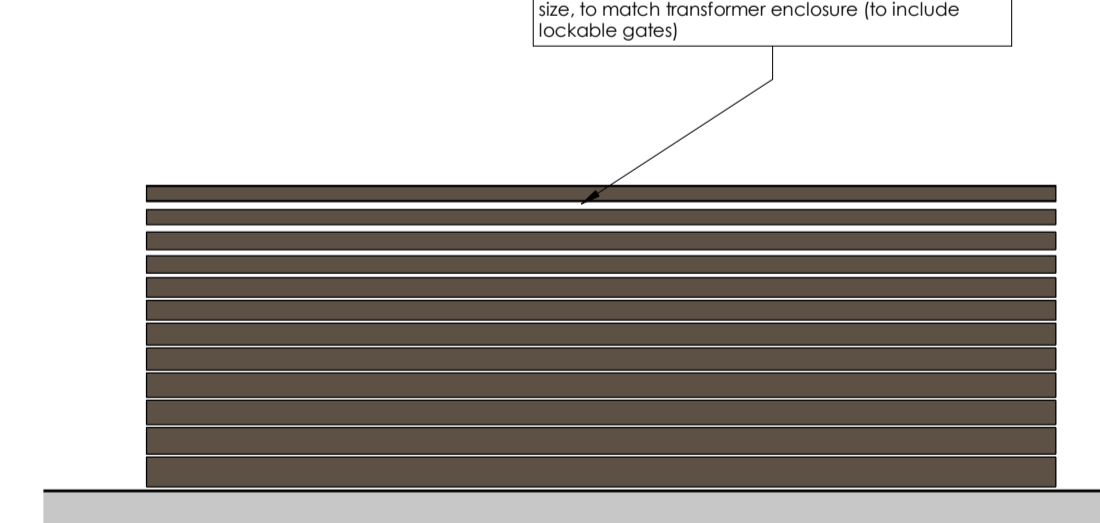

06 LPG ELEVATION C
1:50

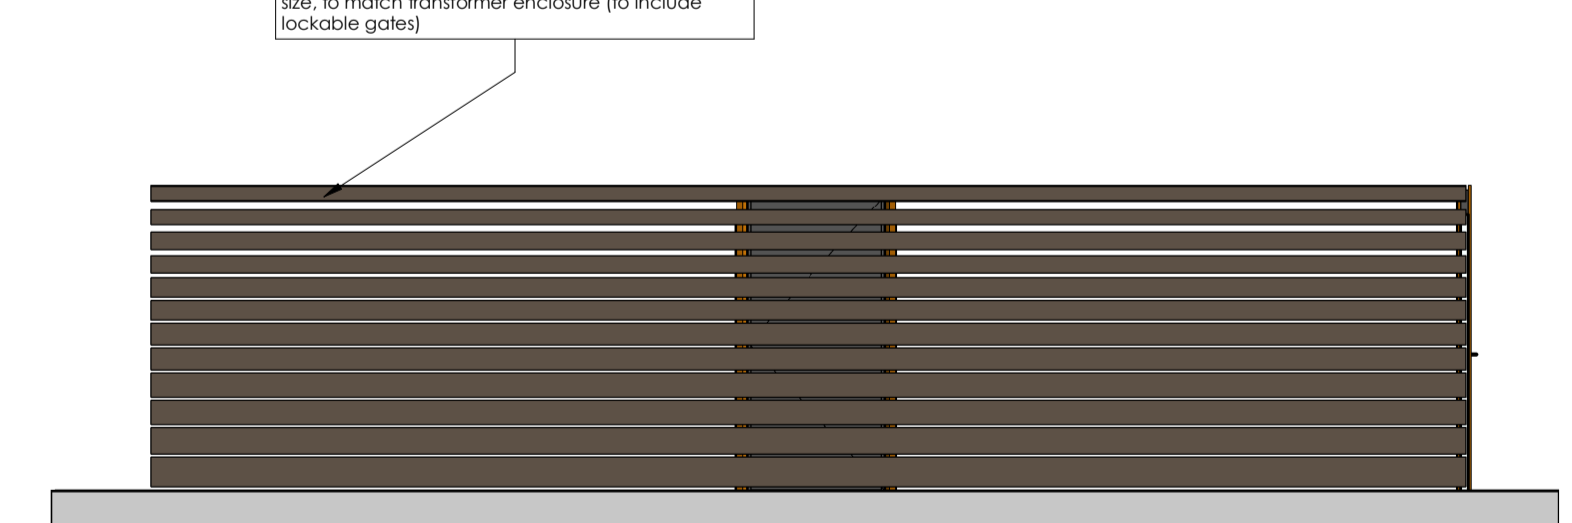

07 LPG ELEVATION D
1:50

This drawing has been prepared solely for the use of ATLAS (BICESTER) Ltd and there are no representations of any kind made by NORR Consultants Limited to any party with whom NORR Consultants Limited has not entered into a contract

This drawing must not be used, reproduced or revised without written permission.

This drawing shall not be used for construction purposes until the "CONSTRUCTION" status appears under the Sheet Status.

Constructors must only work to figured dimensions which are to be checked on site. Do not scale from hard copy drawings

DATE	REVISION	REV	DRW	CHK
11-06-19	Initial Issue LPG Compound	P01	PA	PA

Keyplan	Detail Symbol	North Arrow
	Detail No. Sheet No.	True North

NORR
NORR Consultants Limited.
An Ingenium International Company

Tennyson House,
159 - 165 Great Portland Street,
London W1W 5PA
England, UK
norr.com

Project ATLAS (BICESTER) Ltd		Drawing Title LPG ENCLOSURE PLAN/ELEVATIONS	
Project BICESTER GATEWAY HOTEL			
Drawn Author	Date	Sheet Status S2 - FOR INFORMATION	
Checked Checker	Date	Project No. IALN1700034	
Scale As indicated @ A1		Drawing No. BGH-NOR-DE-A-6807	Rev. P01