

CONSTRUCTION MANAGER: STRUCTURAL ENGINEER:



CIVIL ENGINEER: MEP:



LANDSCAPE ARCHITECT:



- GENERAL NOTES:
- DRAWINGS HAVE BEEN PREPARED ON AN ORIGINAL SHEET SIZE OF ISO A SERIES, A1 (841 x 594mm).
 - HORIZONTAL DIMENSIONS SHOWN INDICATE FACE OF CONCRETE, FACE OF SHEATHING, CENTERLINE OF COLUMN GRIDLINE, OR FACE OF FINISH (INTERIOR), UNLESS OTHERWISE NOTED. VERTICAL DIMENSIONS INDICATE TOP OF SLAB, TOP OF SUBFLOOR, UNLESS OTHERWISE NOTED.
 - THESE DRAWINGS ARE THE EXCLUSIVE PROPERTY OF NBBJ AND HAVE BEEN PREPARED FOR USE IN THE EXECUTION OF THE ENCLOSED PROJECT. USE OR REPRODUCTION FOR ANY OTHER PURPOSE WITHOUT THE WRITTEN PERMISSION OF NBBJ IS PROHIBITED.
 - COLOUR IS USED TO PROVIDE CLARITY TO DRAWINGS WHEN HELPFUL. DRAWINGS ARE INTENDED TO BE VIEWED ELECTRONICALLY OR TO BE PRINTED IN COLOUR.

DRAWING ISSUE HISTORY:

| REV | DATE | DESCRIPTION |
|-----|----------|----------------|
| P2 | 20210825 | Planning Issue |
| P1 | 20210819 | Planning Issue |

DRAWING SUITABILITY CODE:
S1 - FOR COORDINATION

PROJECT NAME:

BEGBROKE SCIENCE PARK - FULL

PLANNING APPLICATION

PROJECT NUMBER: PROJECT STATUS:

102696.00 RIBA 3

AUTHOR: MT CHECKED: AC APPROVED: DU

SCALE: 1:100@A1 ISSUE DATE: 20210825

DRAWING NAME:


PROPOSED ELEVATIONS & SECTIONS - SERVICES BUILDING

DRAWING NUMBER:

BBSP-NBBJ-ZZ-XX-DR-A-512010


ISSUE:

P2

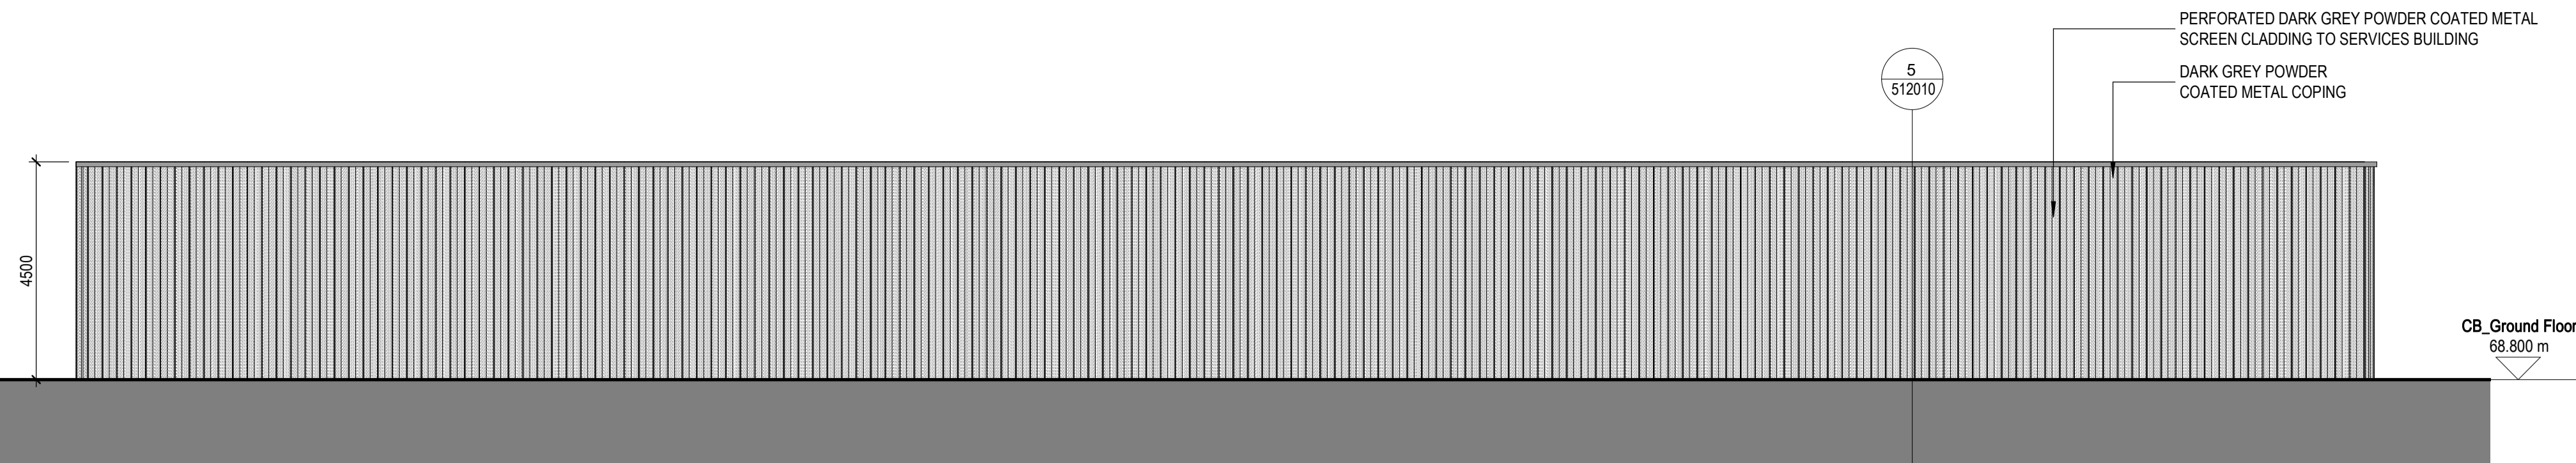


PROPOSED ELEVATION - NORTH - SERVICES BUILDING

1
1:100

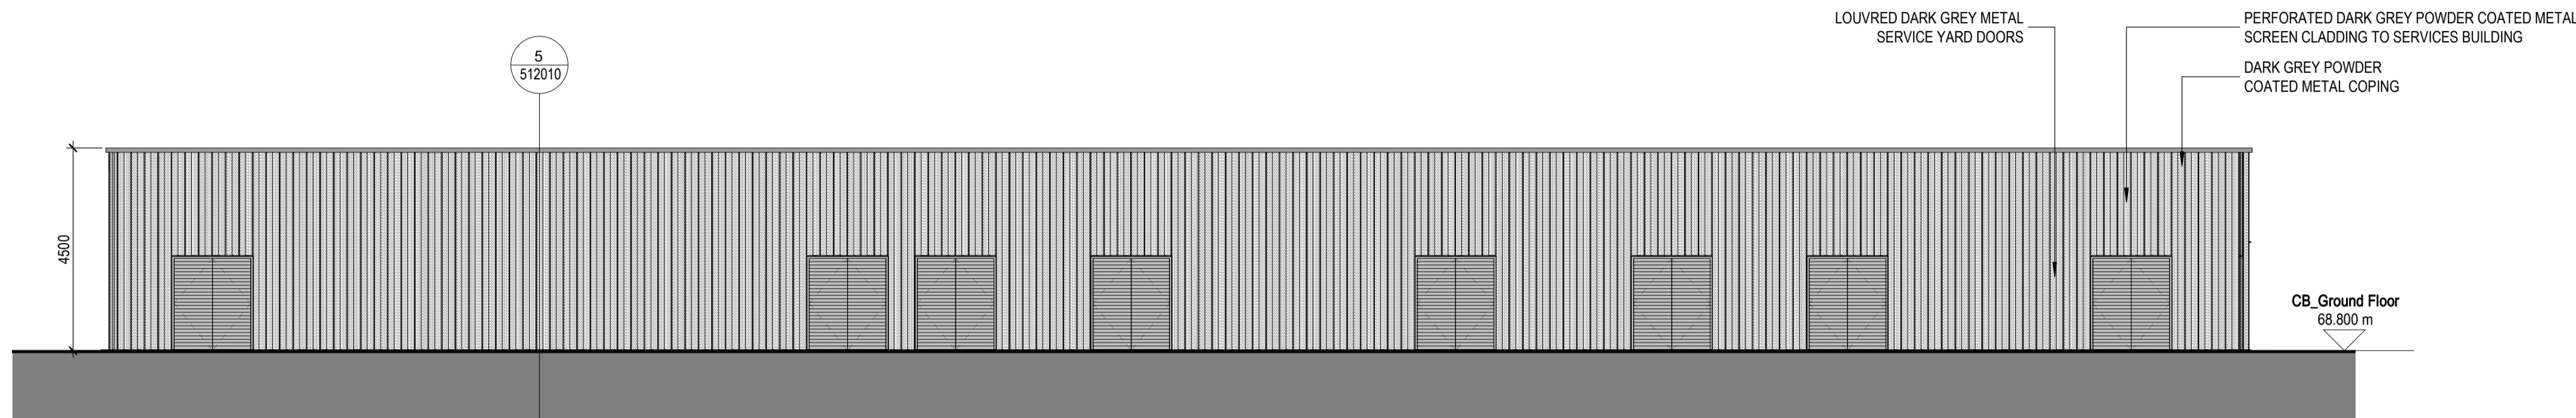


PROPOSED ELEVATION - SOUTH - SERVICES BUILDING

2
1:100

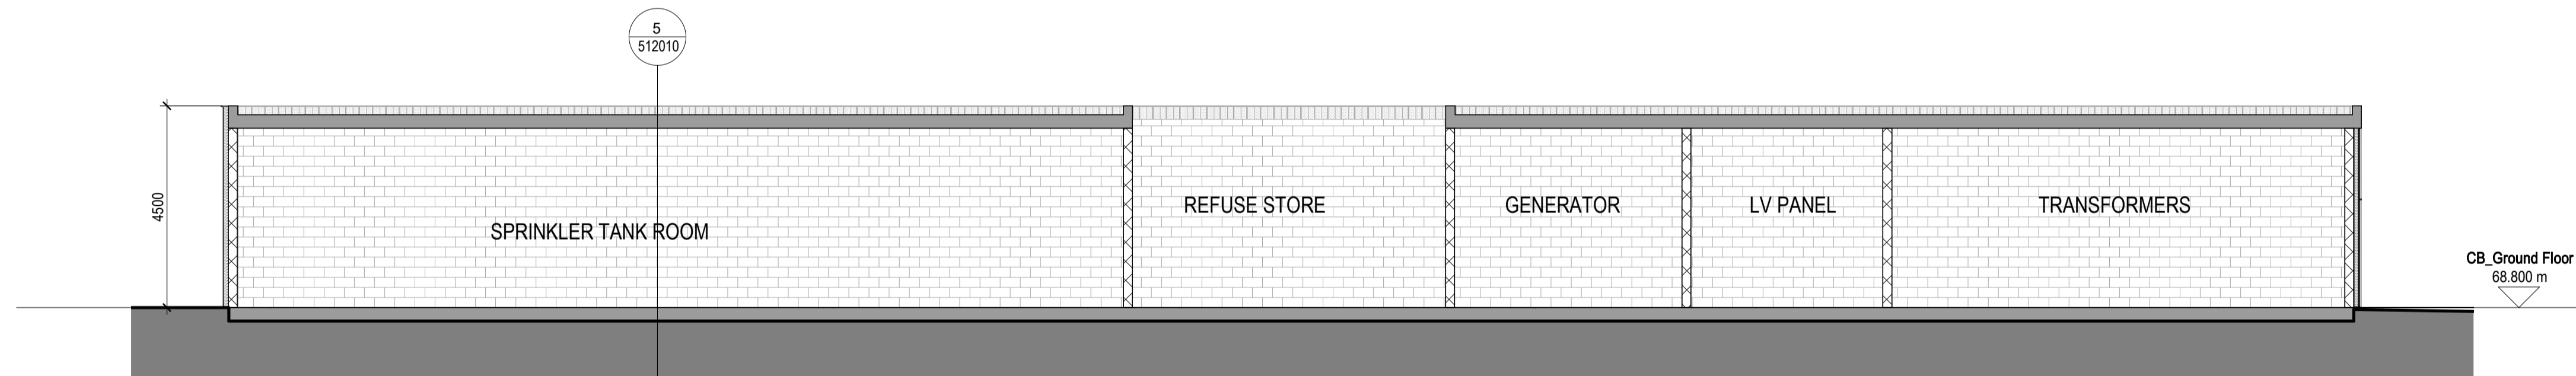


PROPOSED SECTION - AA

3
1:100

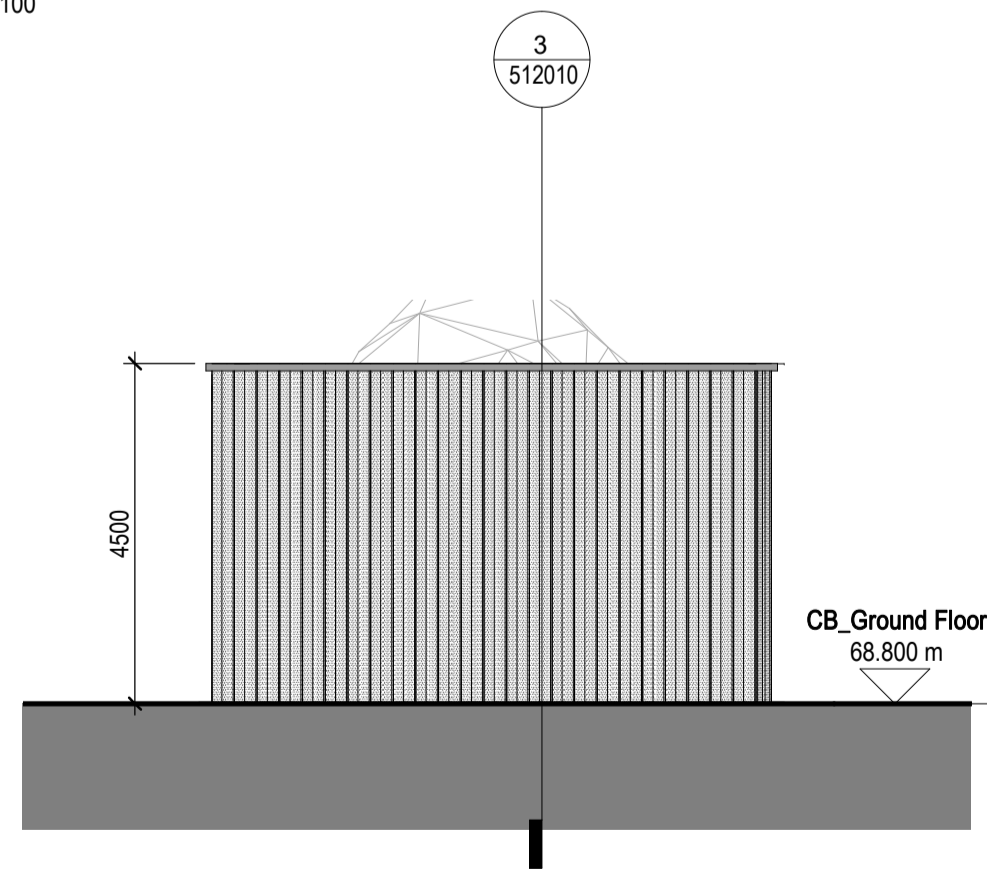


PROPOSED ELEVATION - WEST - SERVICES BUILDING

4
1:100

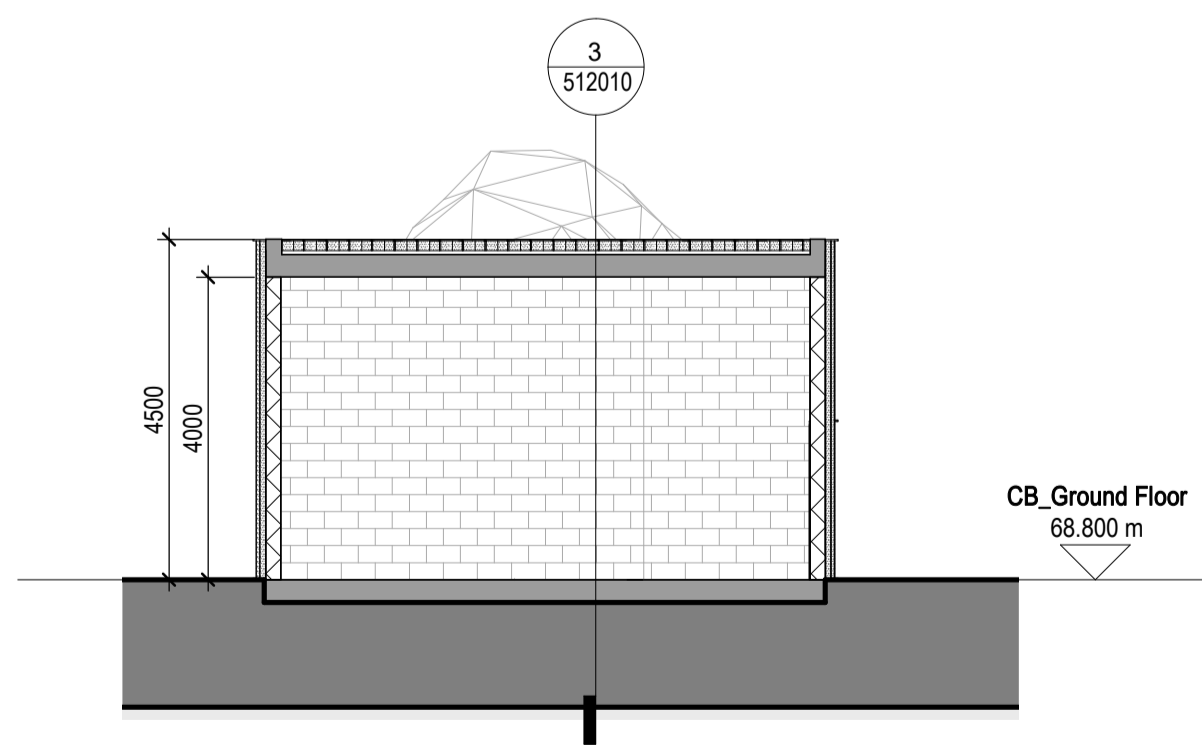

PROPOSED SECTION - BB

5
1:100

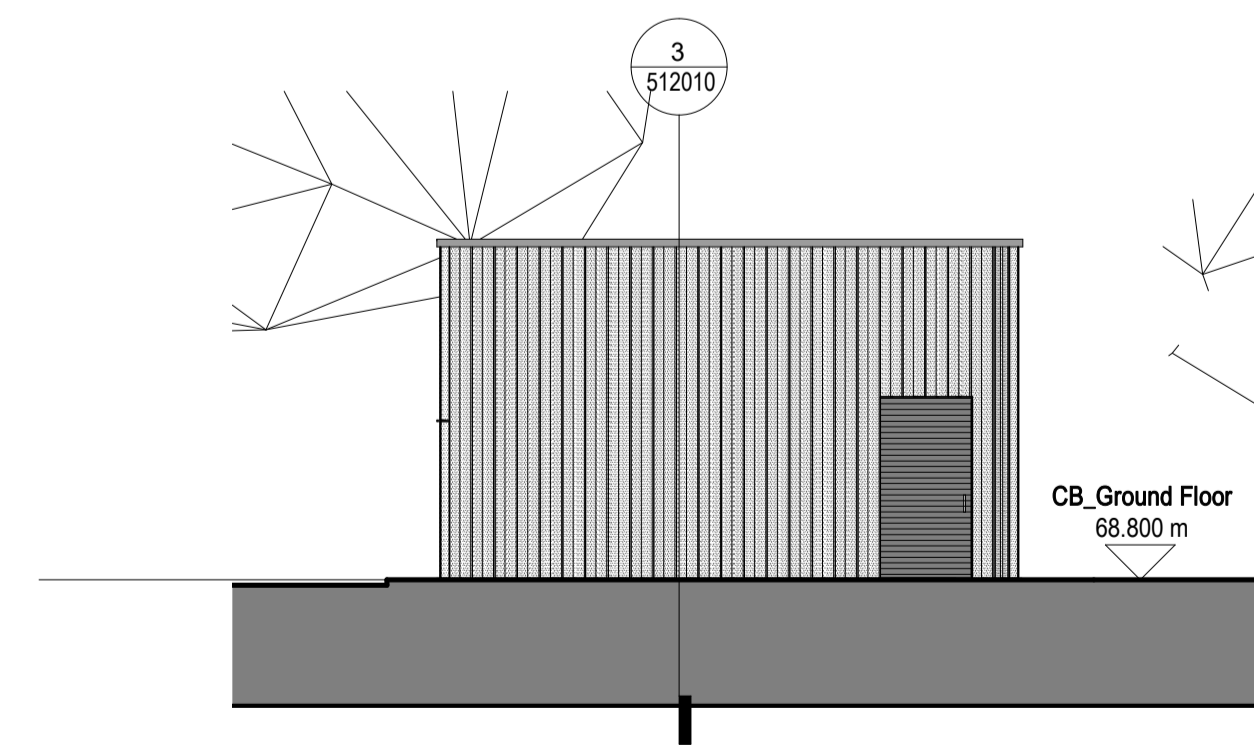

PROPOSED ELEVATION - EAST - SERVICES BUILDING

6
1:100

