



PROPOSED FOUL WATER PUMP LOCATION PLAN/BOUNDARY


- VALVE CHAMBER
- 1000MM HANDSTANDING INFRONT OF KIOSK
- BOUNDARY DEMARCATION
- EARTH PIT SUPPLIED BY APS TO BE INSTALLED BY CIVILS
- ABOVE GROUND MCC KIOSK

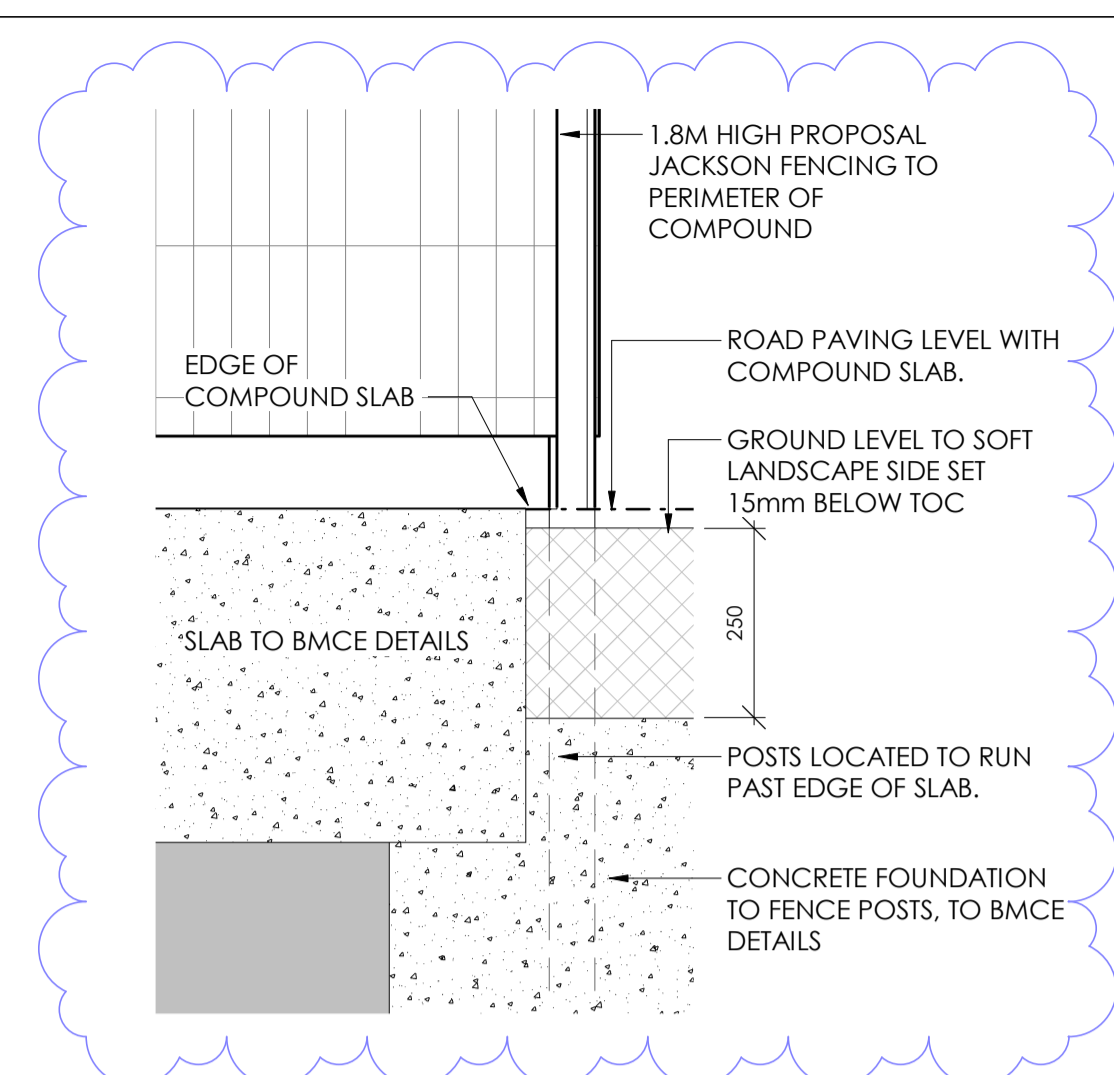


08 FENCE BASE DETAIL TO THAMES WATER ENCLOSURE
1:10

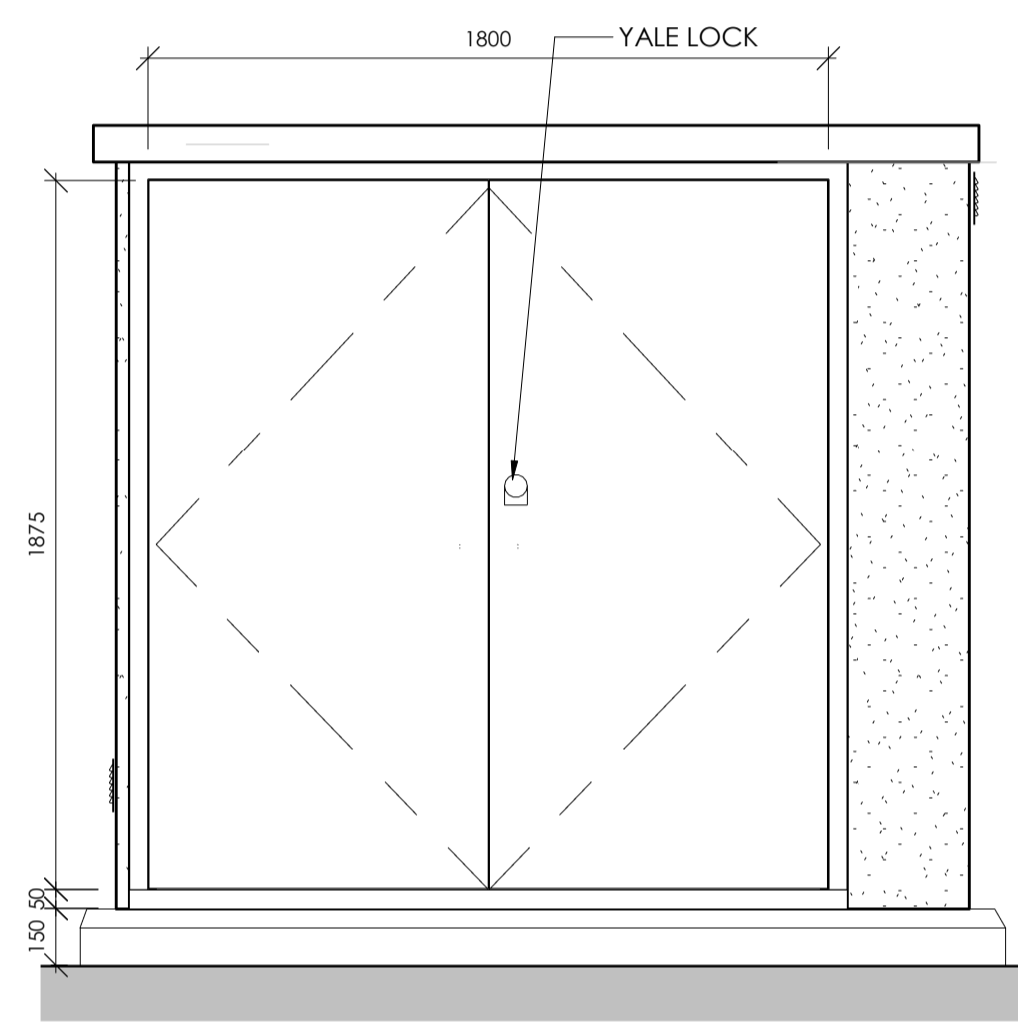


05 MCC KIOSK ELEVATION 01
1:20

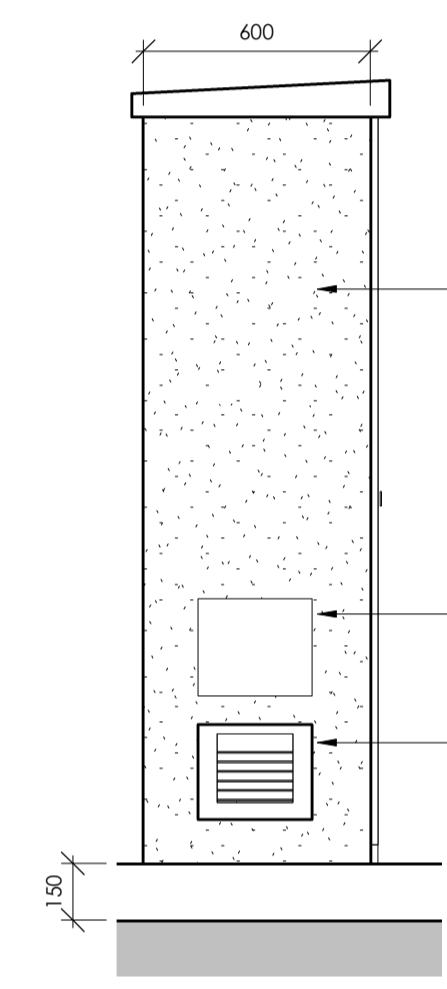


06 ELEVATION 06
1:20

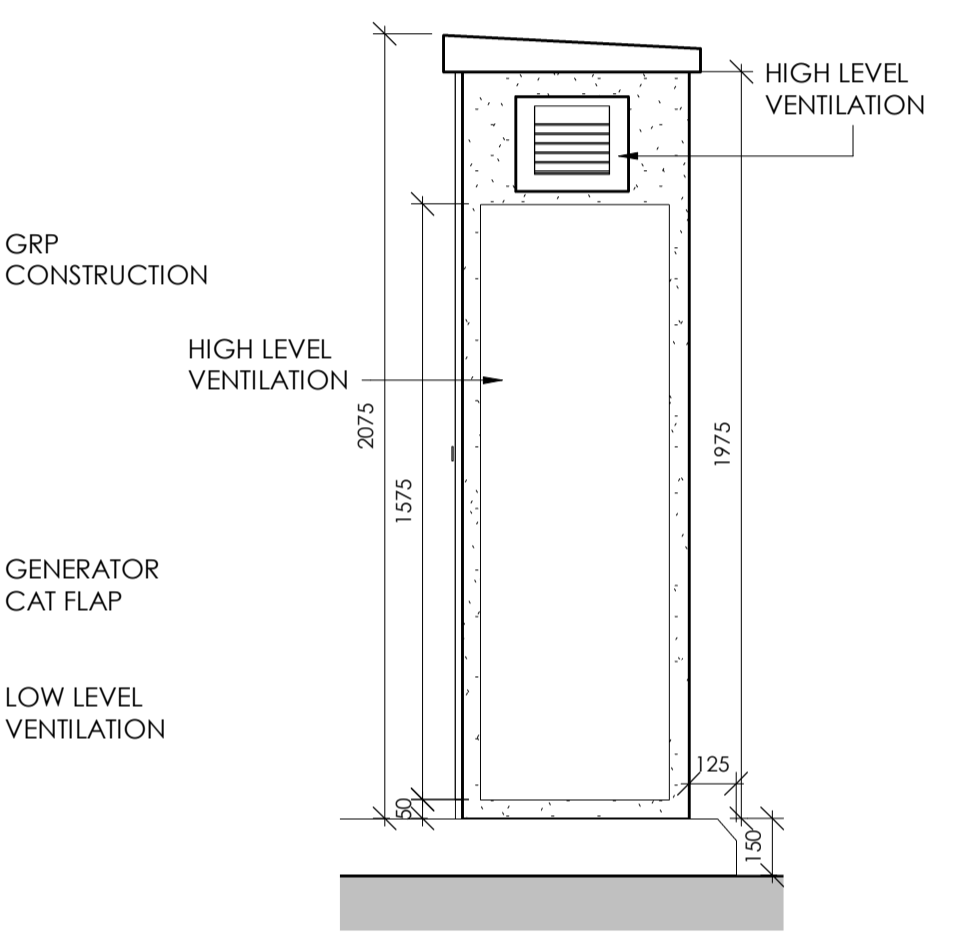


07 ELEVATION 07
1:20

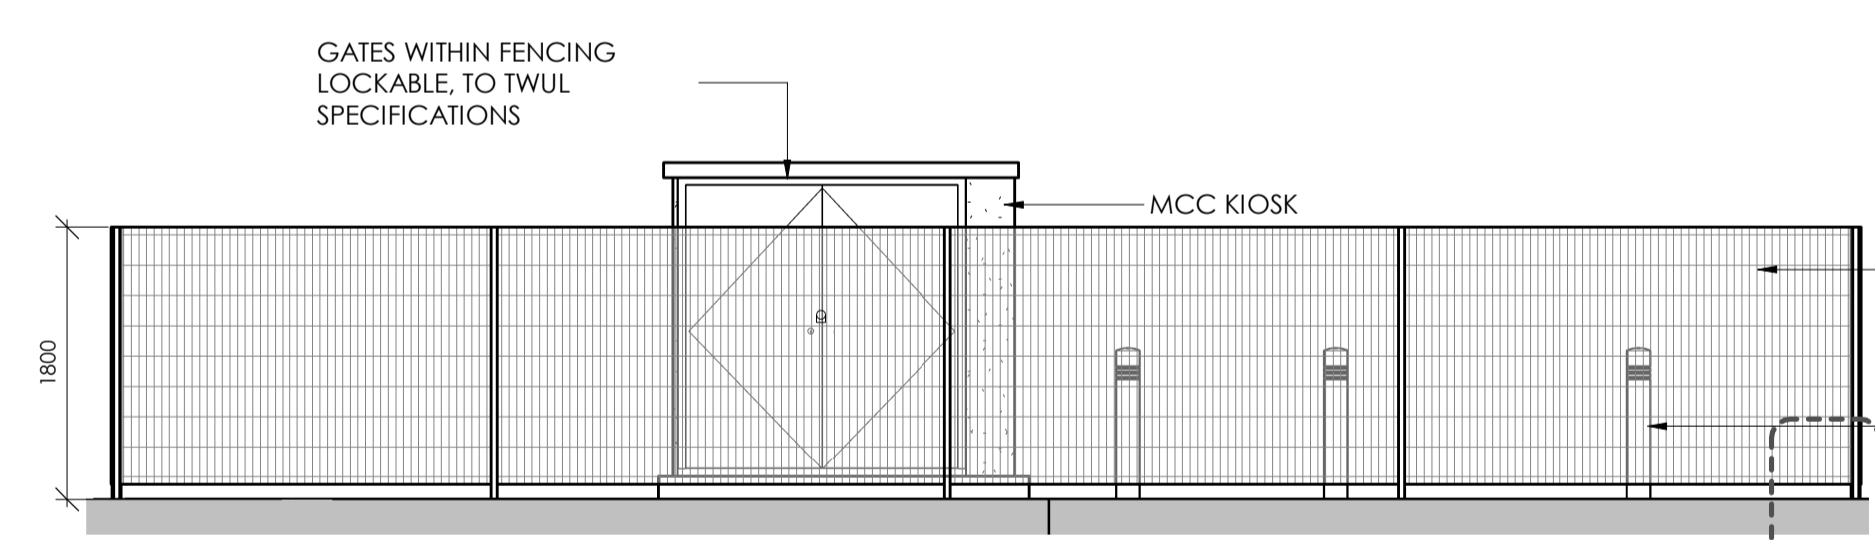


ELEVATION 01
1:50

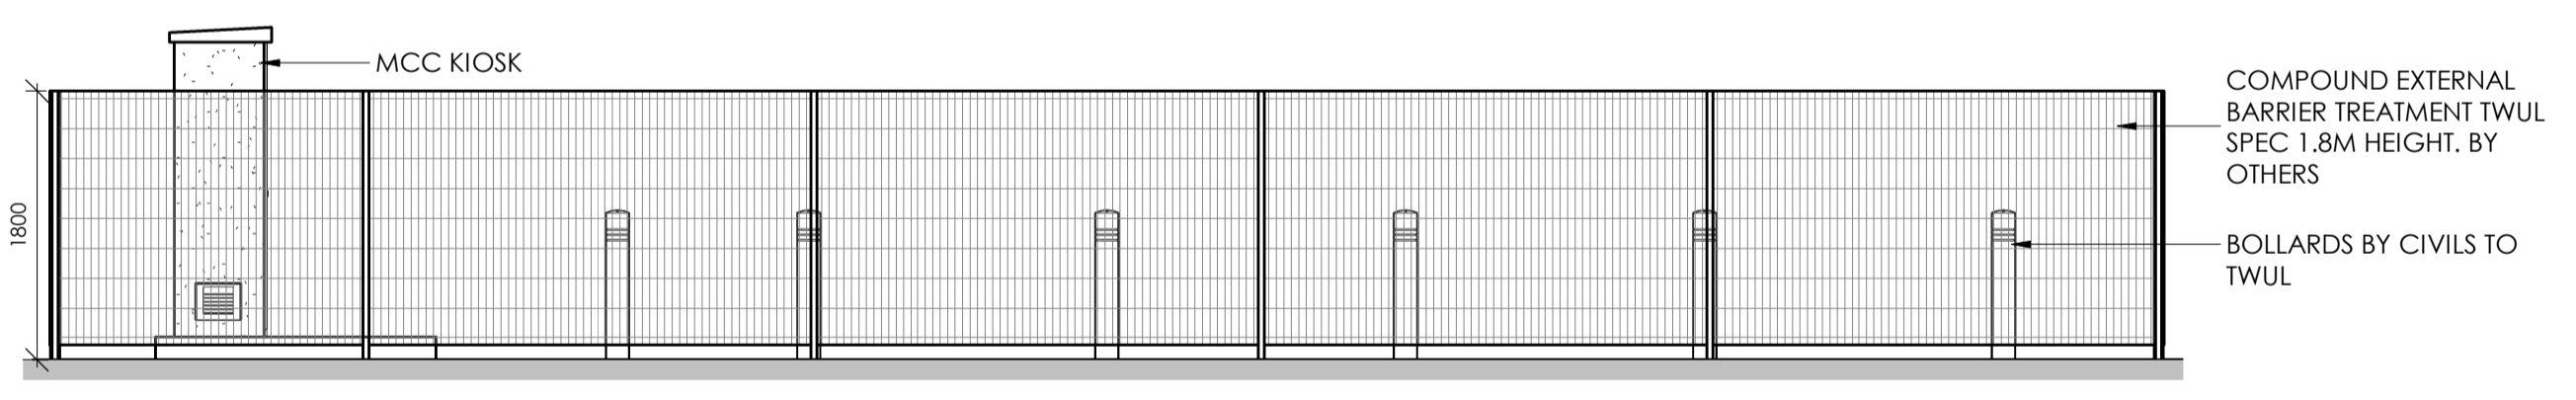

ELEVATION 02
1:50

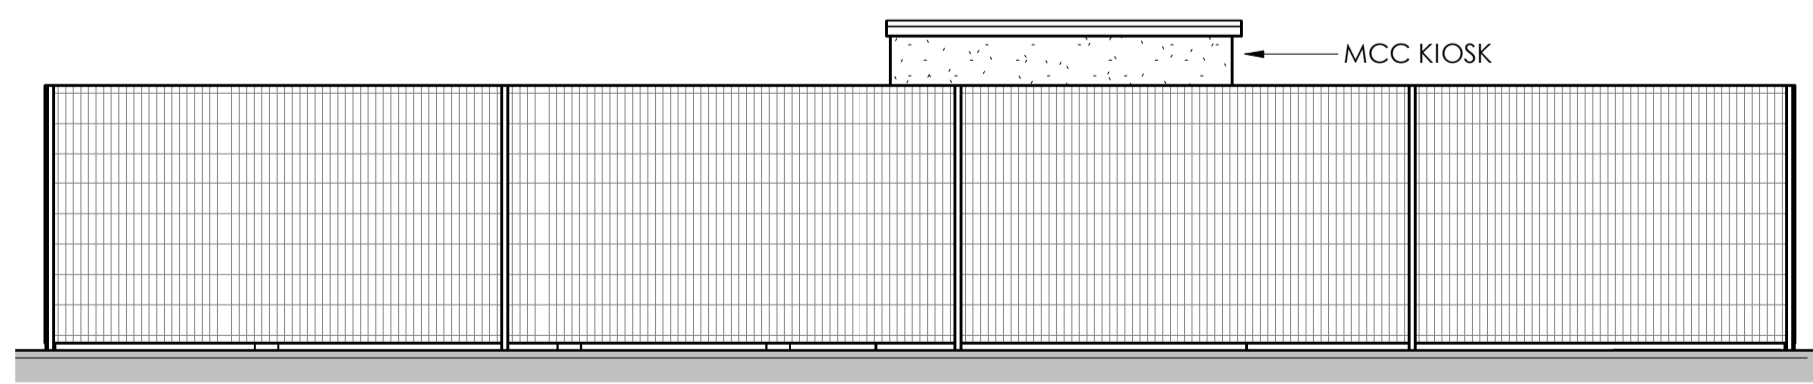

ELEVATION 03
1:50

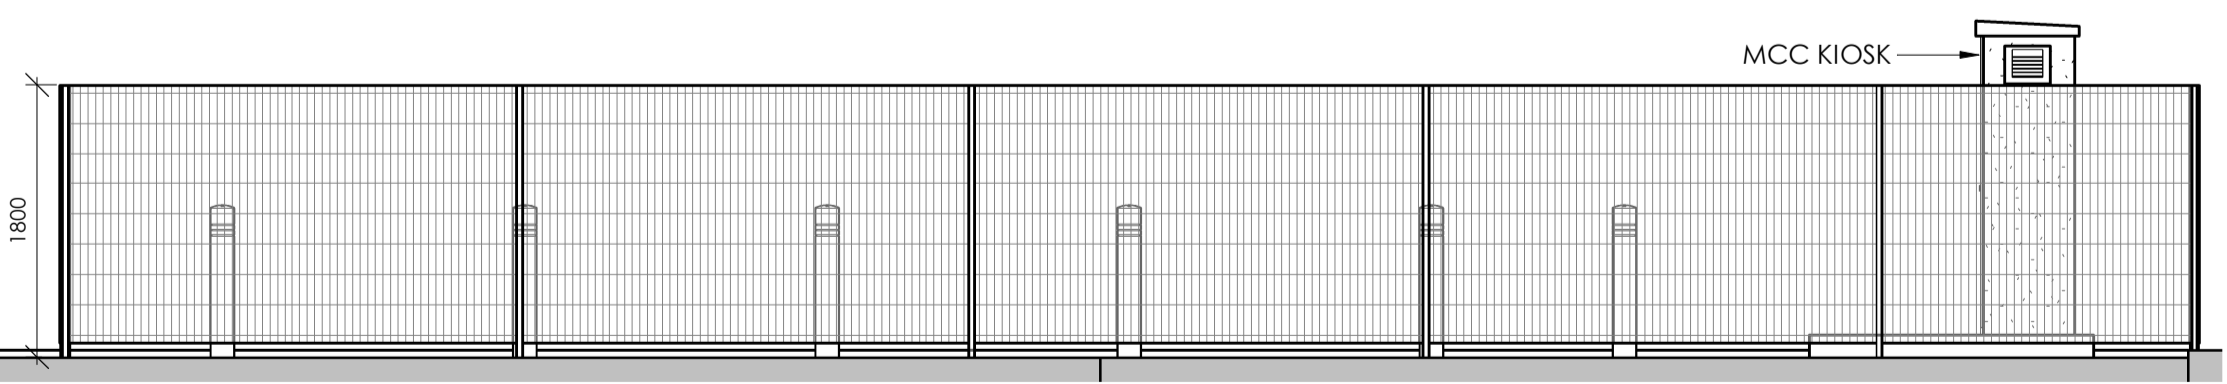

ELEVATION 04
1:50

THIS DRAWING IS TO BE READ IN CONJUNCTION WITH ALL PUMP SOLUTIONS + BMCE DETAIL + IS TO BE IN LINE + APPROVED BY THAMES WATER UTILITIES VIA TECHNICAL APPROVAL PRIOR TO WORKS COMMENCING
LOCAL AUTHORITY PLANNING CONSENT IS REQUIRED FOR THESE PROPOSALS

DATE	REVISION	REV	DRW	CHK
27-11-19	Initial issue for planning foul water pumping station	P01	HM	PA
02-12-19	Fencing updated	P02	HM	PA

This drawing has been prepared solely for the use of ATLAS (BICESTER) Ltd and there are no representations of any kind made by Norr Consultants Limited to any party with whom Norr Consultants Limited has not entered into a contract
This drawing must not be used, reproduced or revised without written permission.
This drawing shall not be used for construction purposes until the "CONSTRUCTION" status appears under the Sheet Status.
Constructors must only work to figured dimensions which are to be checked on site. Do not scale from hard copy drawings

Keyplan

North Arrow

Detail Symbol

Detail No. Sheet No.

NORR
NORR Consultants Ltd.
An Ingenium International Company
Tennyson House,
159 - 165 Great Portland Street,
London, W1W 5PA, England
T:+44(0)207 580 0400 F:+44(0)207 580 6680
www.norr.com

Drawn HM	Date 20/11/2019
Checked PA	Date 20/11/2019
Scale As indicated	
Client ATLAS (BICESTER) Ltd	

Project
BICESTER GATEWAY HOTEL

Drawing Title THAMES WATER FOUL PUMPING STATION PROPOSAL	
Sheet Status S2 - FOR INFORMATION	
Project No. IALN1700034	
Drawing No. BGH-NOR-DE-A-6809	Rev. P02