


SCALE BAR 1:50 @ A2

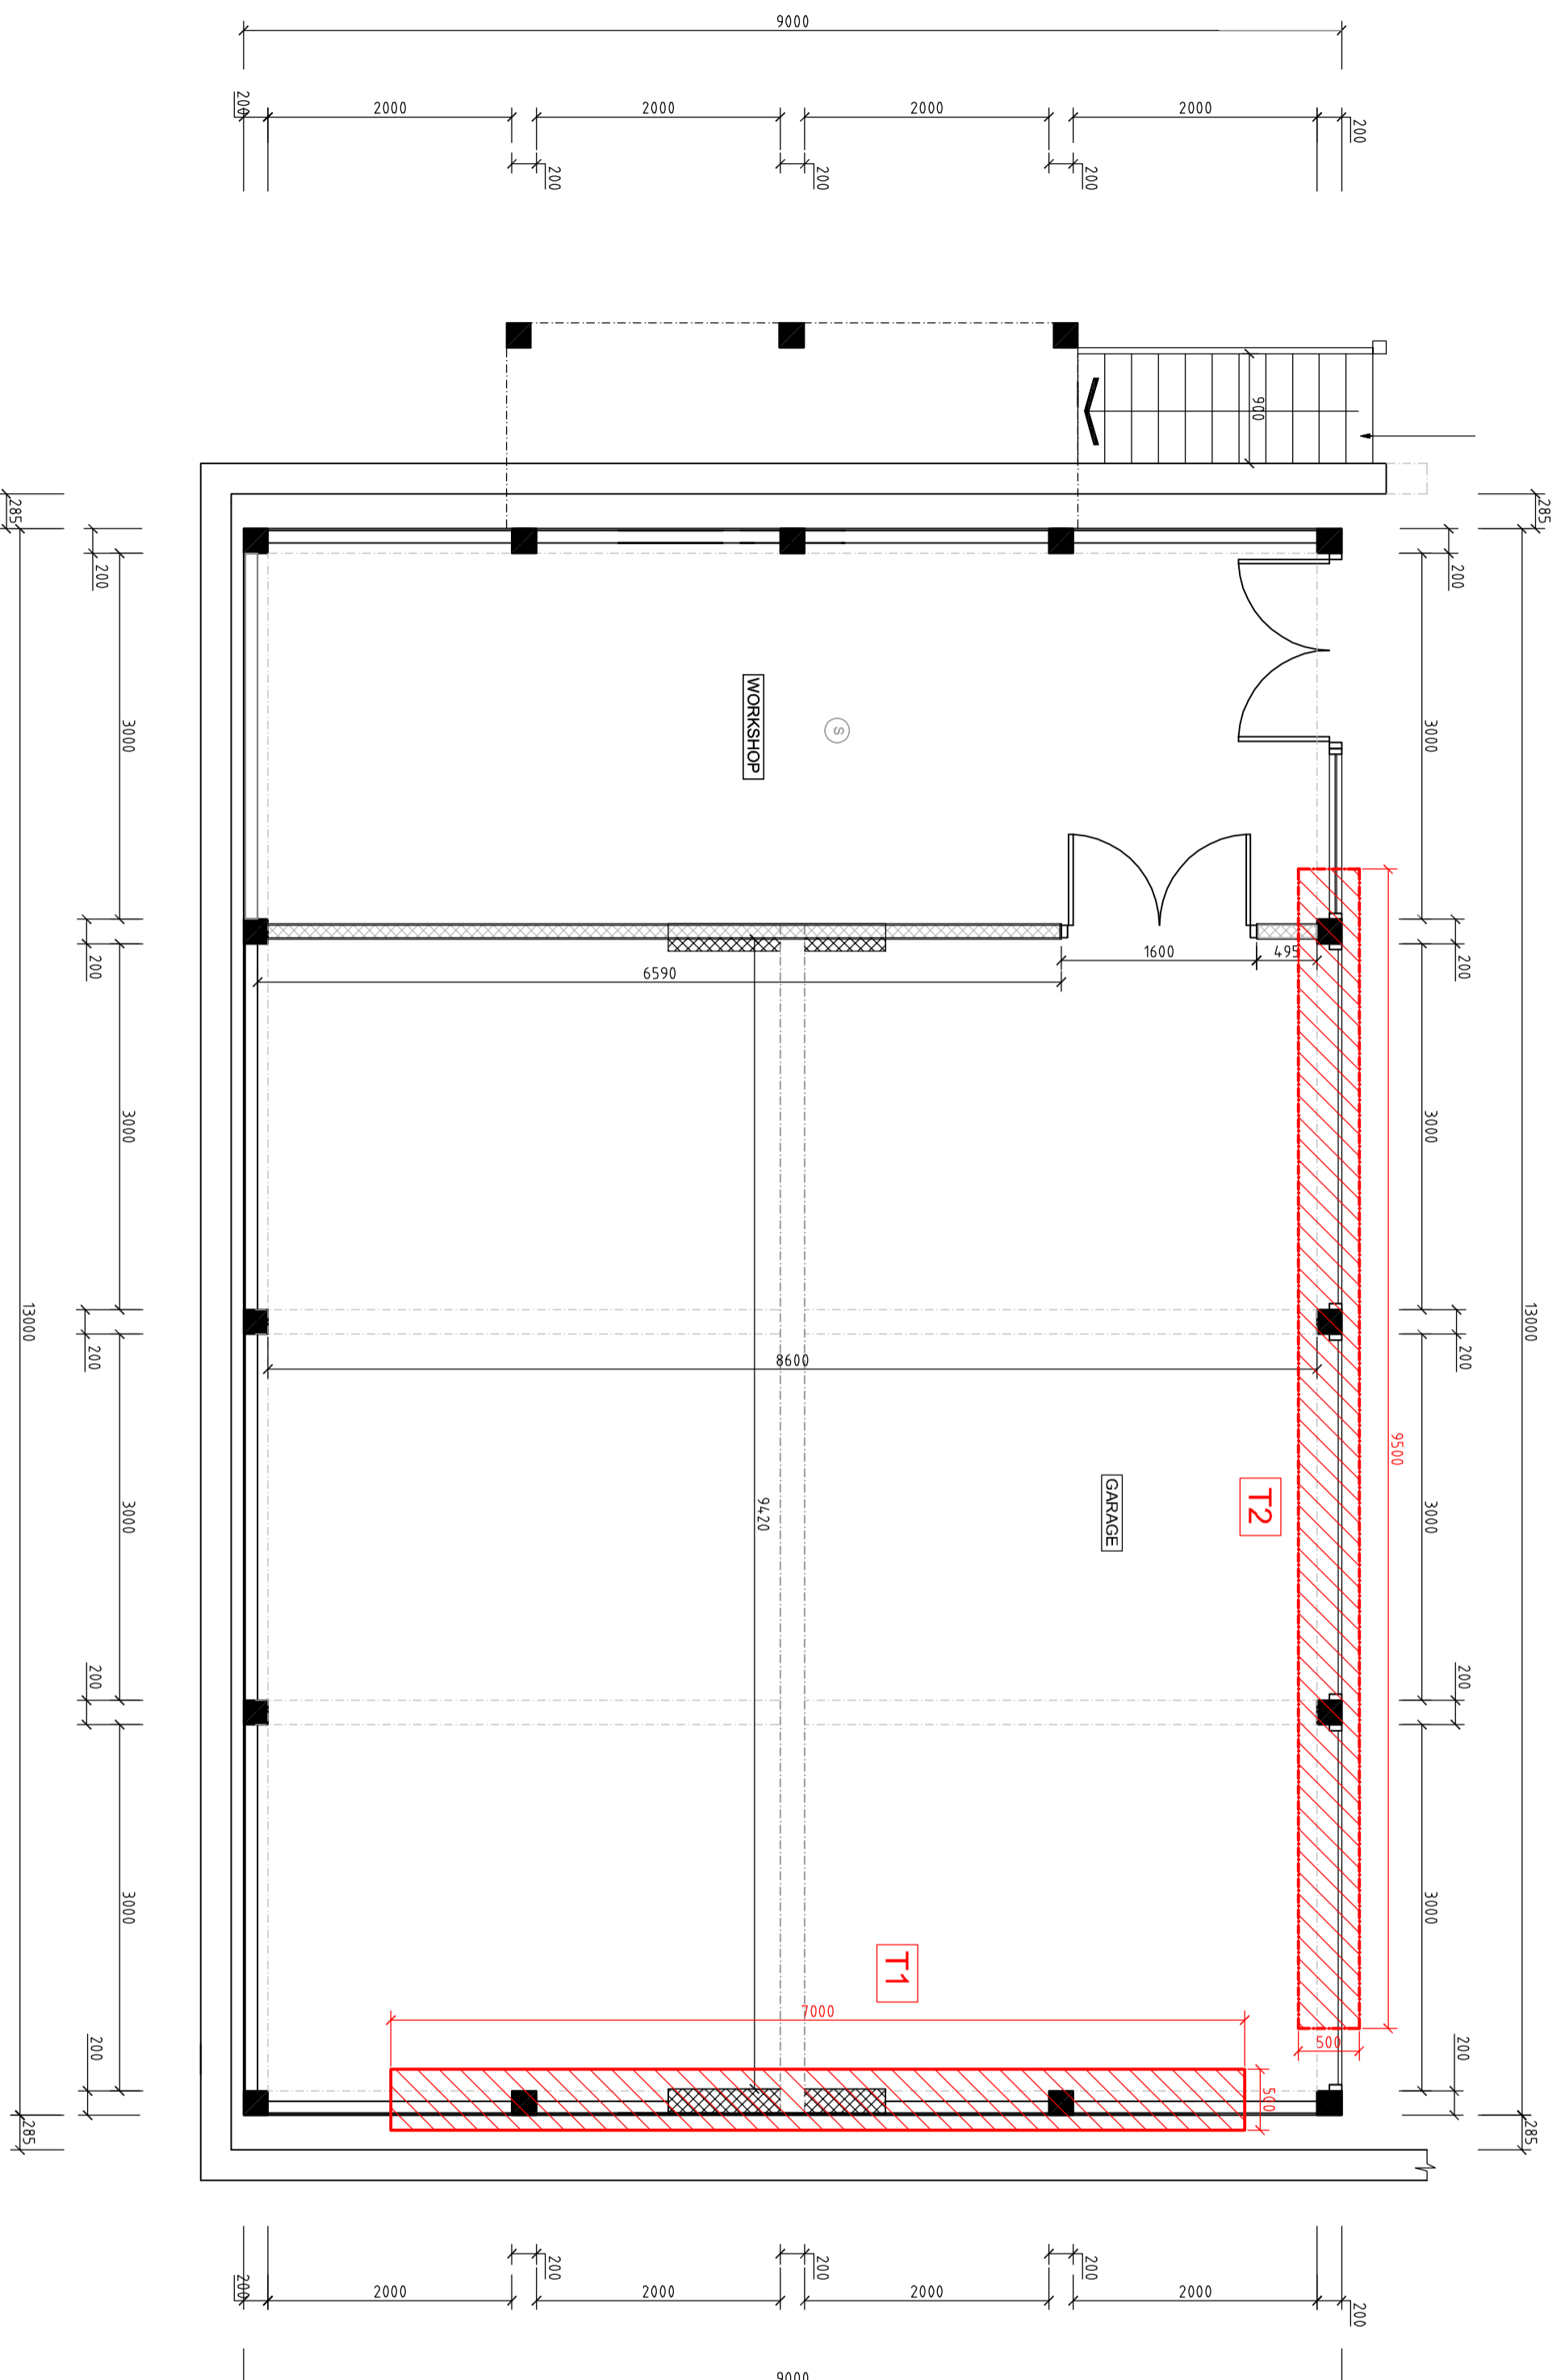

PROPOSED EXCAVATION TRIAL TRENCHES
SCALE BAR 1:50 @ A2

Cotswold Residential Design Ltd

Oxford Office: 137a Curzon Middle Farm Park,
 Millstone Road
 Oxenleigh,
 Oxfordshire,
 OX18 3FU
 Telephone: 0766773528
 Email: cotswoldresidential@prbc.com

DRAWING TITLE: EXCAVATION TRIAL TRENCHES

SITE ADDRESS: VILLERS PARK, SCHOOL LANE, MIDDLETON STONEY,
 51% SHARPHAM, OX25 5NN

SCALE: 1:50 @ A1 DRAWN BY: BG
 DATE: 04.11.23

DRAWING NO.: VILLERS_TRENCHES/01