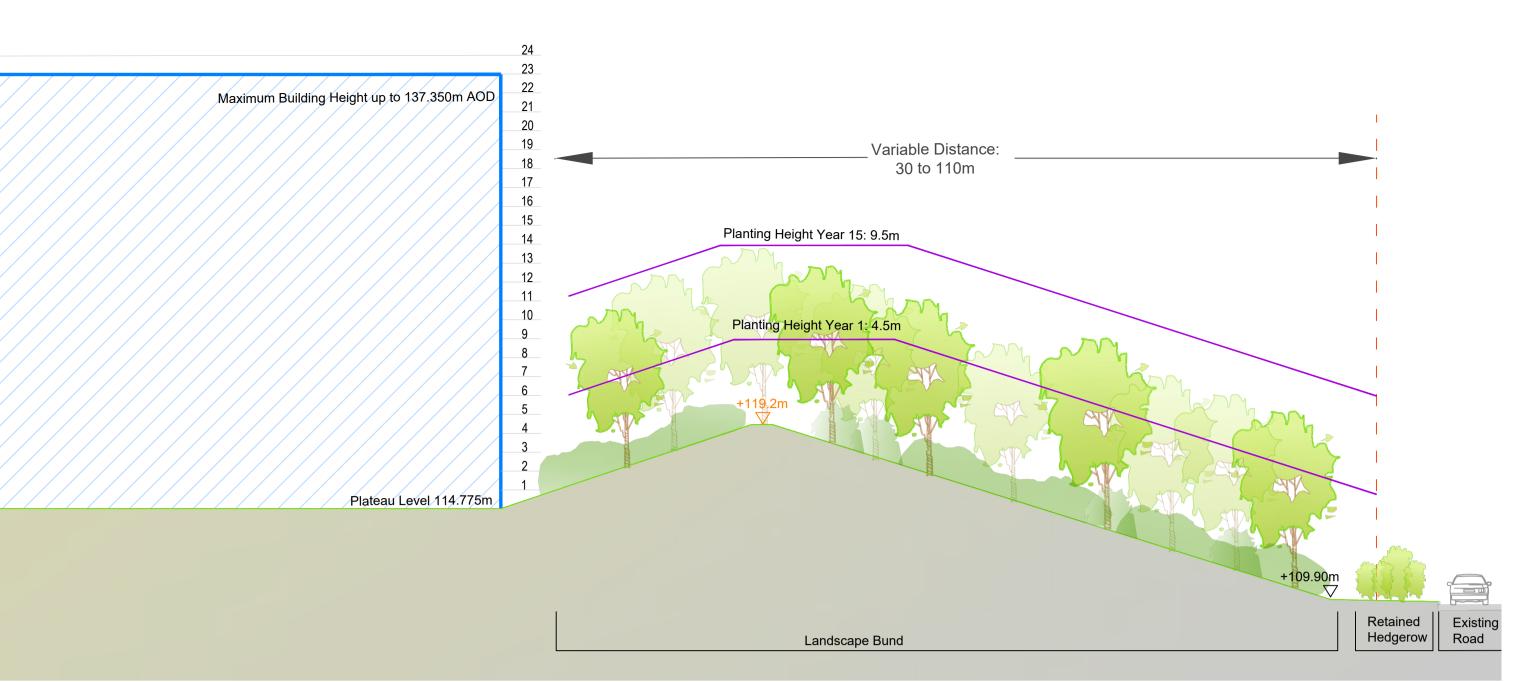
Illustrative Building Location (Refer to Masterplan: 14-019-SGP-XX-XX-DR-A-001010-P8)	
Section A	


Illustative Building Location (Refer to Masterplar: 14:019:SGP-XX-XX-DR-A-001010-P8)

Section B

Illustrative Building Location (Refer to Masterplan: 14-019-SGP-XX-XX-DR-A-001010-P8)	24 23 22 134.415m AOD 20 19 18 17 16 15 14 13 12 11 10 9 8 7 6 5 4 3 2 1	

al Dimension Partnership Ltd.



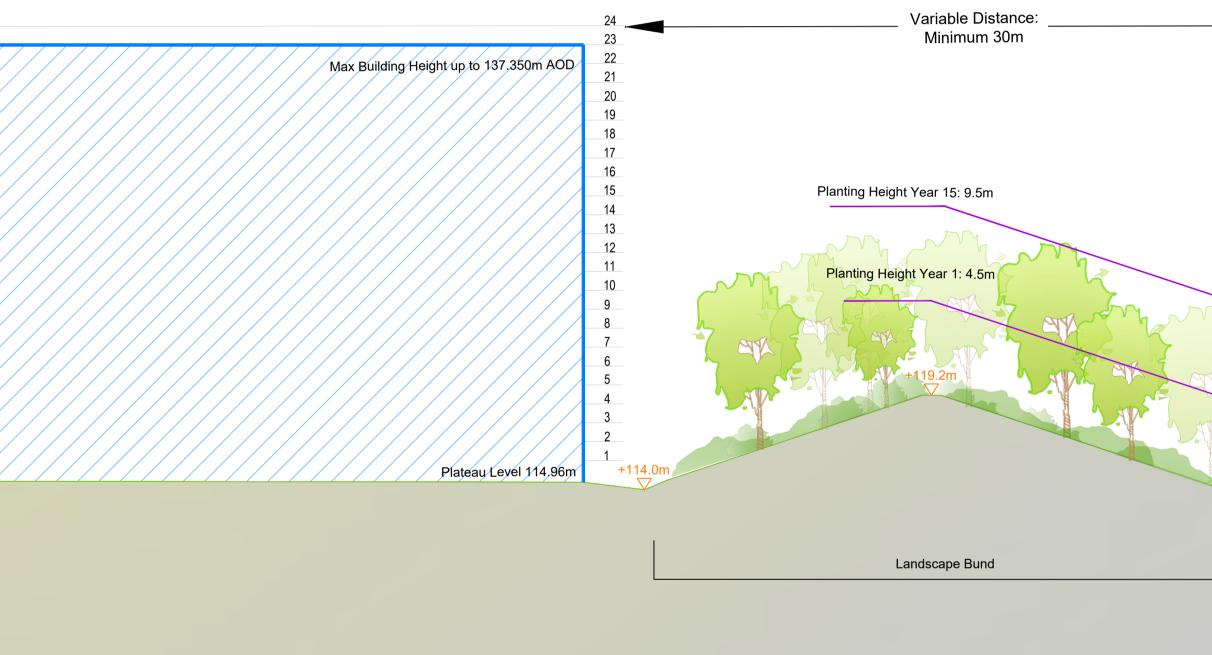

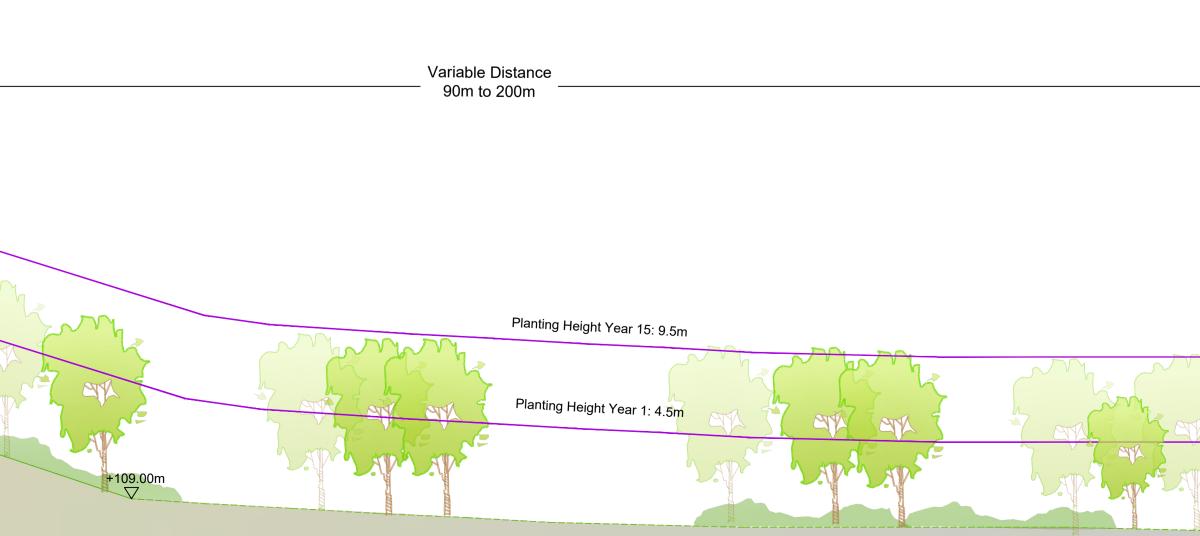


 Image: Constrained provided provide

+107.00m Proposed Boundary Field +XXm F +XXm E

Site Boundary


Proposed Levels

Existing Levels

Maximum Height Parameters

Illustrative Building Location

Overview

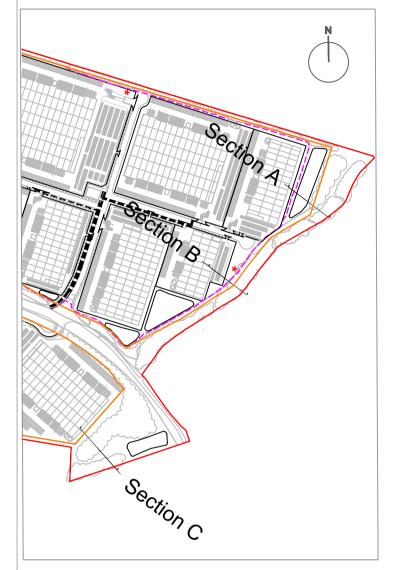

Tree Planting

A combination of tree, shrub and hedgerow planting along the site boundary and atop the proposed landscape bunds would partially screen the proposed sheds. Species selection includes a mixture of evergreen and deciduous trees to provide screening effects throughout the seasons.

Potential tree species selection:

Alnus glutinosa (Alder) Acer campestre (Field Maple) Ilex aquifolium (Holly) Pinus silvestris (Scots pine) Sorbus aucuparia (Rowan)

Approximate planting heights are shown below:

Year 1	4.5-5.0m

Year 15 9.5m

0 <u>10</u>m

This drawing is to be read in conjunction with all other drawings and specifications within the package. These drawings have been prepared for design development and costing purposes only. All dimensions in millimeters unless otherwise specified. Do not scale off this drawing, written dimensions to be taken only.

All base plans used are provided by the client and architect, except where otherwise expressly agreed in writing. EDP shall have no responsibility or liability for any loss direct or consequential. This drawing must not be copied in whole or part without prior written consent from EDP.

purpose of issue **PLANNING**

c Levels information updated	19-03-24	LHa
b Levels and Layout change incorporated	29-04-22	LTi
- Original	7-12-2021	LTi
rev description	date	by

^{client} Trytax Symmetry Ltd

project title

Symmetry Park, Ardley

drawing title
Illustrative Landscape Sections

 date
 19 MARCH 2024

 drawing number
 edp2355_d038c

 scale
 1:200 @ A1

 QA
 RB

 the environmental dimension partnership

Sheet 1

drawn by **LHa**

checked BC

Registered office: 01285 740427 - www.edp-uk.co.uk - info@edp-uk.co.uk