


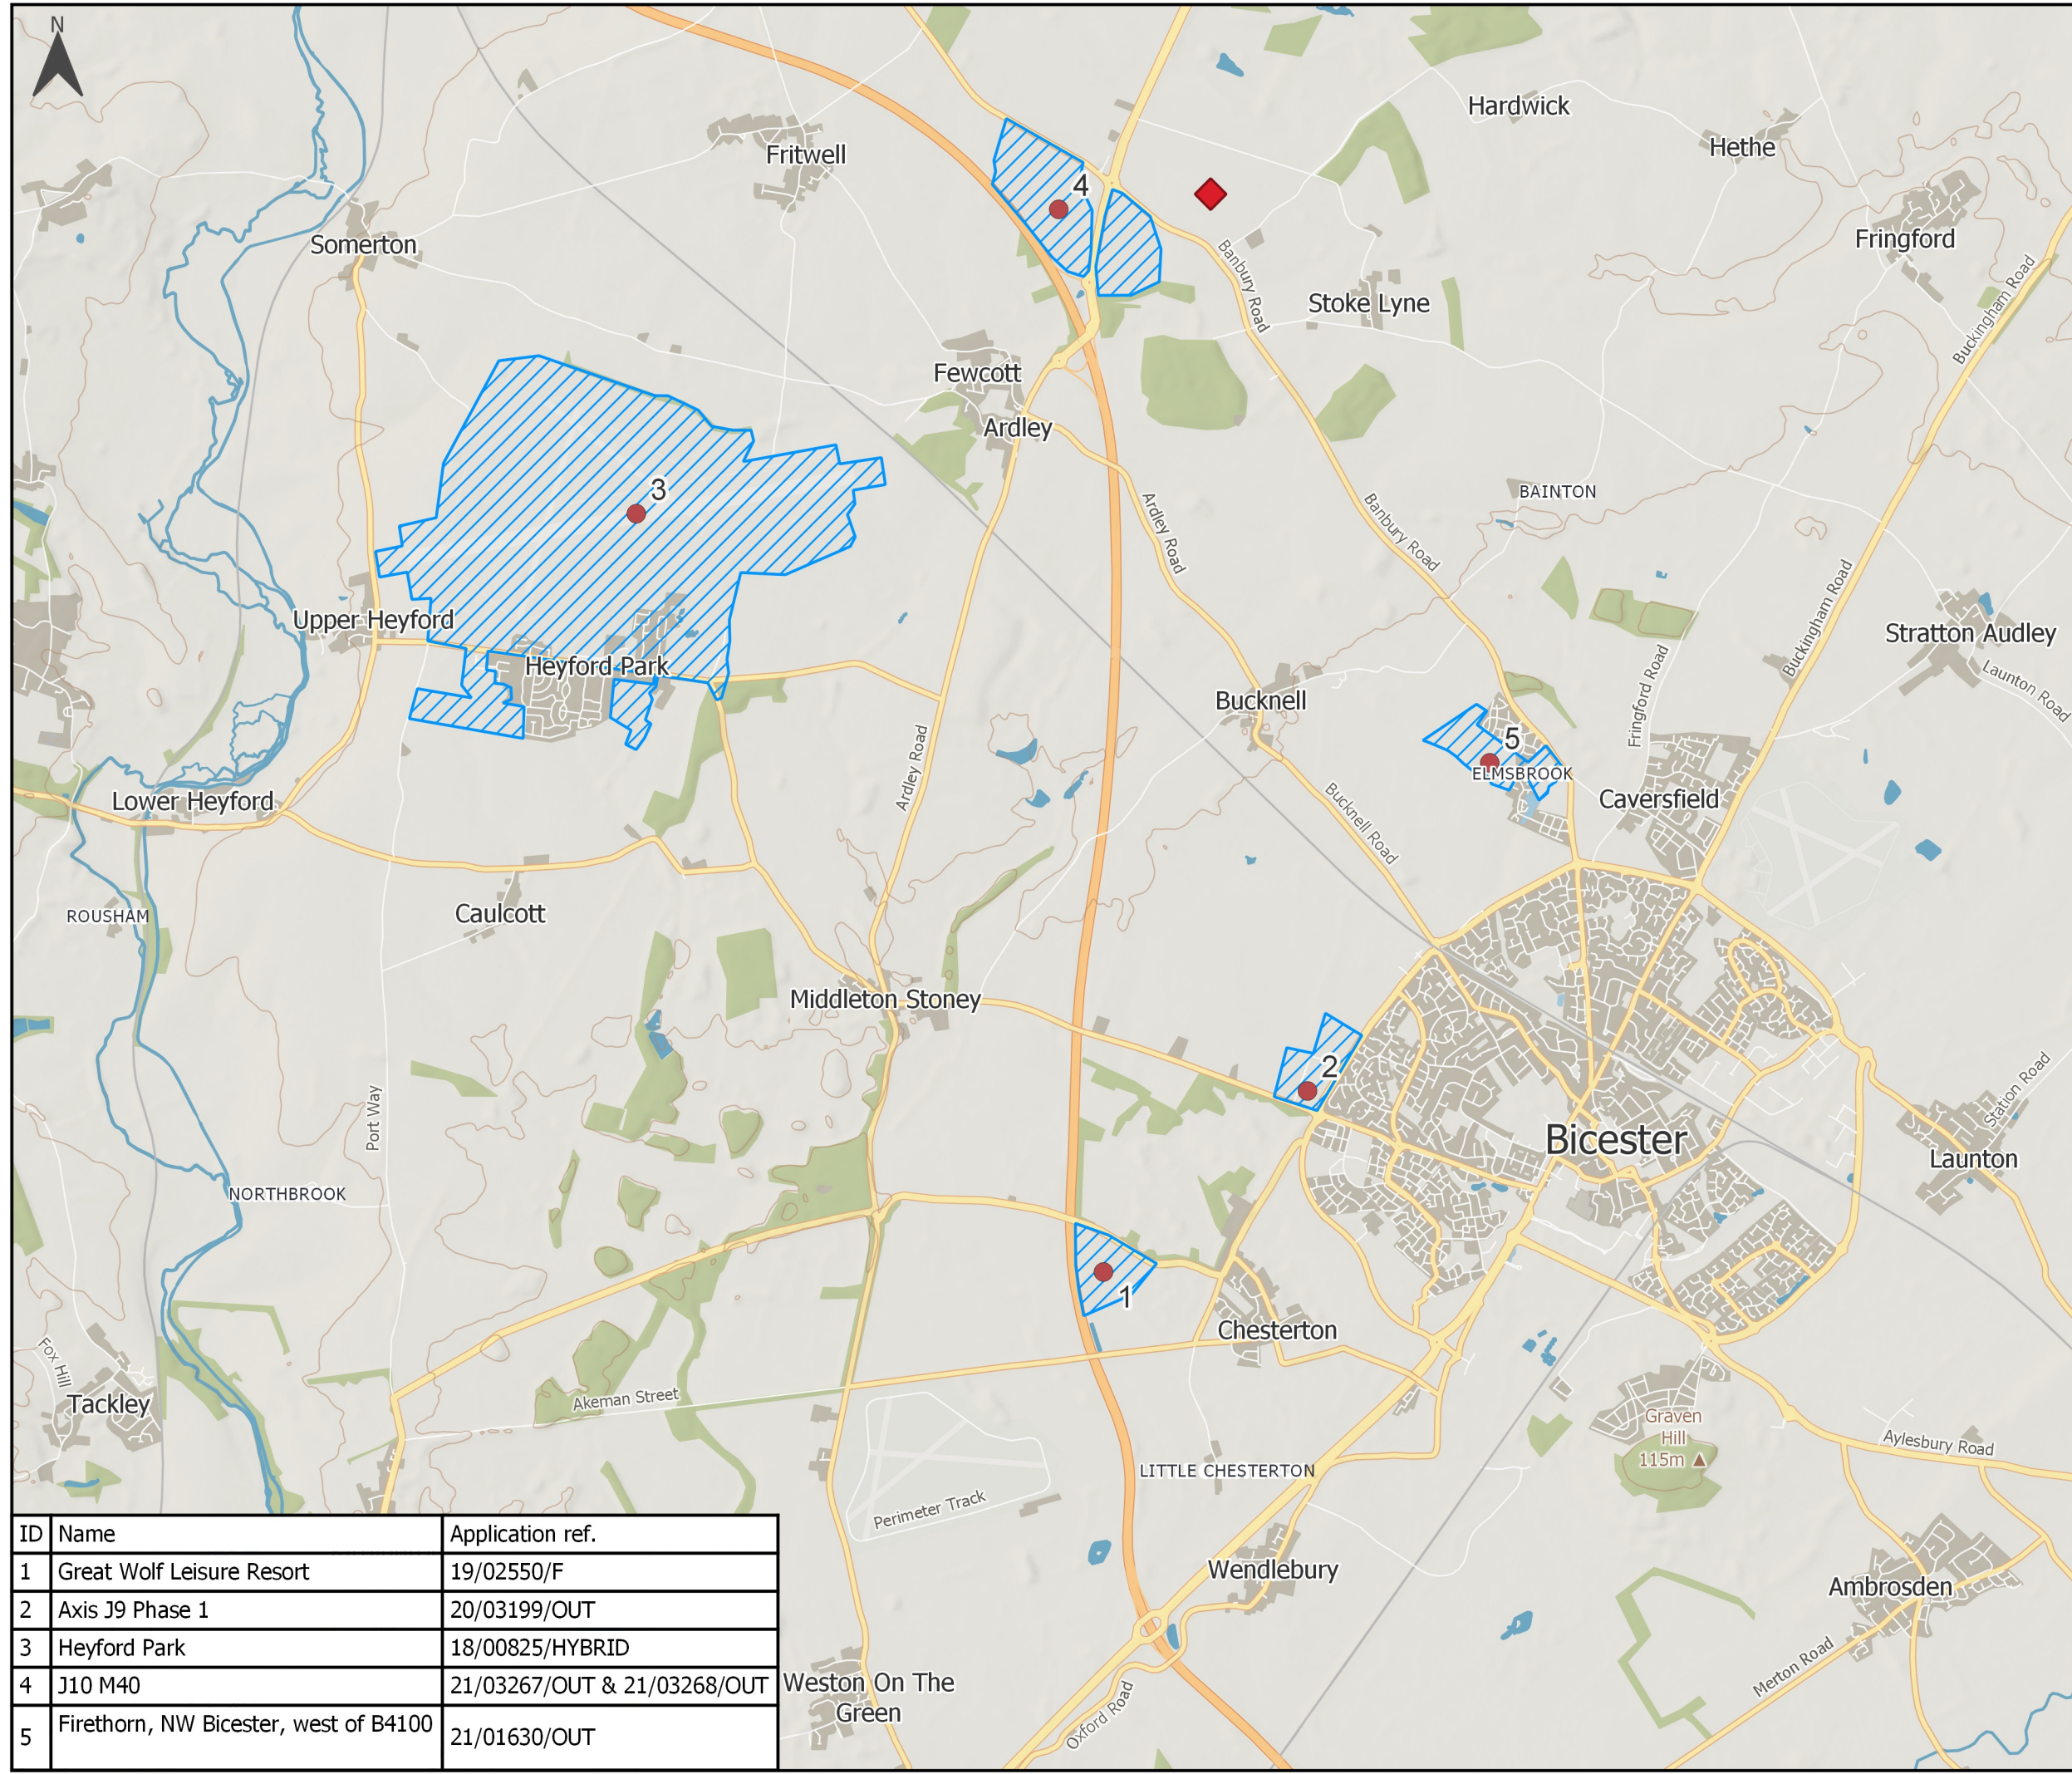


SYMMETRY PARK, ARDLEY

ES Figure 04.1 Cumulative Schemes Map

Date: 15-01-2024
 Paper size: A3
 Scale: 1:70,000
 0 500 1,000 1,500 2,000 2,500 m

- Key:**
-  Application Site
 -  Cumulative Schemes
 -  Cumulative Scheme Boundaries



ID	Name	Application ref.
1	Great Wolf Leisure Resort	19/02550/F
2	Axis J9 Phase 1	20/03199/OUT
3	Heyford Park	18/00825/HYBRID
4	J10 M40	21/03267/OUT & 21/03268/OUT
5	Firethorn, NW Bicester, west of B4100	21/01630/OUT



Drawn by: Rhys Williams
 Approved by: Peter Traves
 Drawing reference: SPA-CSM-V3
 Version: V3

© Crown copyright, license number 100024244 Savills (UK) Limited. Public sector information licensed under Open Government Licence v3.0. © Crown copyright and database right 2024. © OpenStreetMap contributors 2024. Maps Data: Google, @ 2024. Copyright © Esri. All rights reserved.

Wessex House
 Priors Walk
 Wimborne
 BH21 1PB

