



**ENVIRONMENTAL STATEMENT**

**VOLUME 2**

**APPENDIX 13.10 – LANDSCAPE CROSS  
SECTIONS**





This drawing is the property of Bradley Murphy Design Ltd. Copyright is reserved by them and the drawing is issued on the condition that it is not copied, reproduced, retained nor disclosed to any unauthorized person either wholly or in part without the consent of Bradley Murphy Design Ltd.

NOTES:

1. THIS DRAWING IS BASED ON: BMD 19.010.DR.P01 OVERALL GENERAL ARRANGEMENT
2. THIS DRAWING SHOULD BE READ IN CONJUNCTION WITH ALL OTHER LANDSCAPE DRAWINGS AND DOCUMENTS
3. THIS DRAWING IS NOT INTENDED FOR CONSTRUCTION
4. DO NOT SCALE FROM THIS DRAWING
5. ANY DISCREPANCIES WITHIN THIS DRAWING OR BETWEEN THIS DRAWING AND ANY OTHER INFORMATION IS TO BE REPORTED TO BMD FOR CLARIFICATION




A  
401

SCALE - 1:250




A  
401

SCALE - 1:250

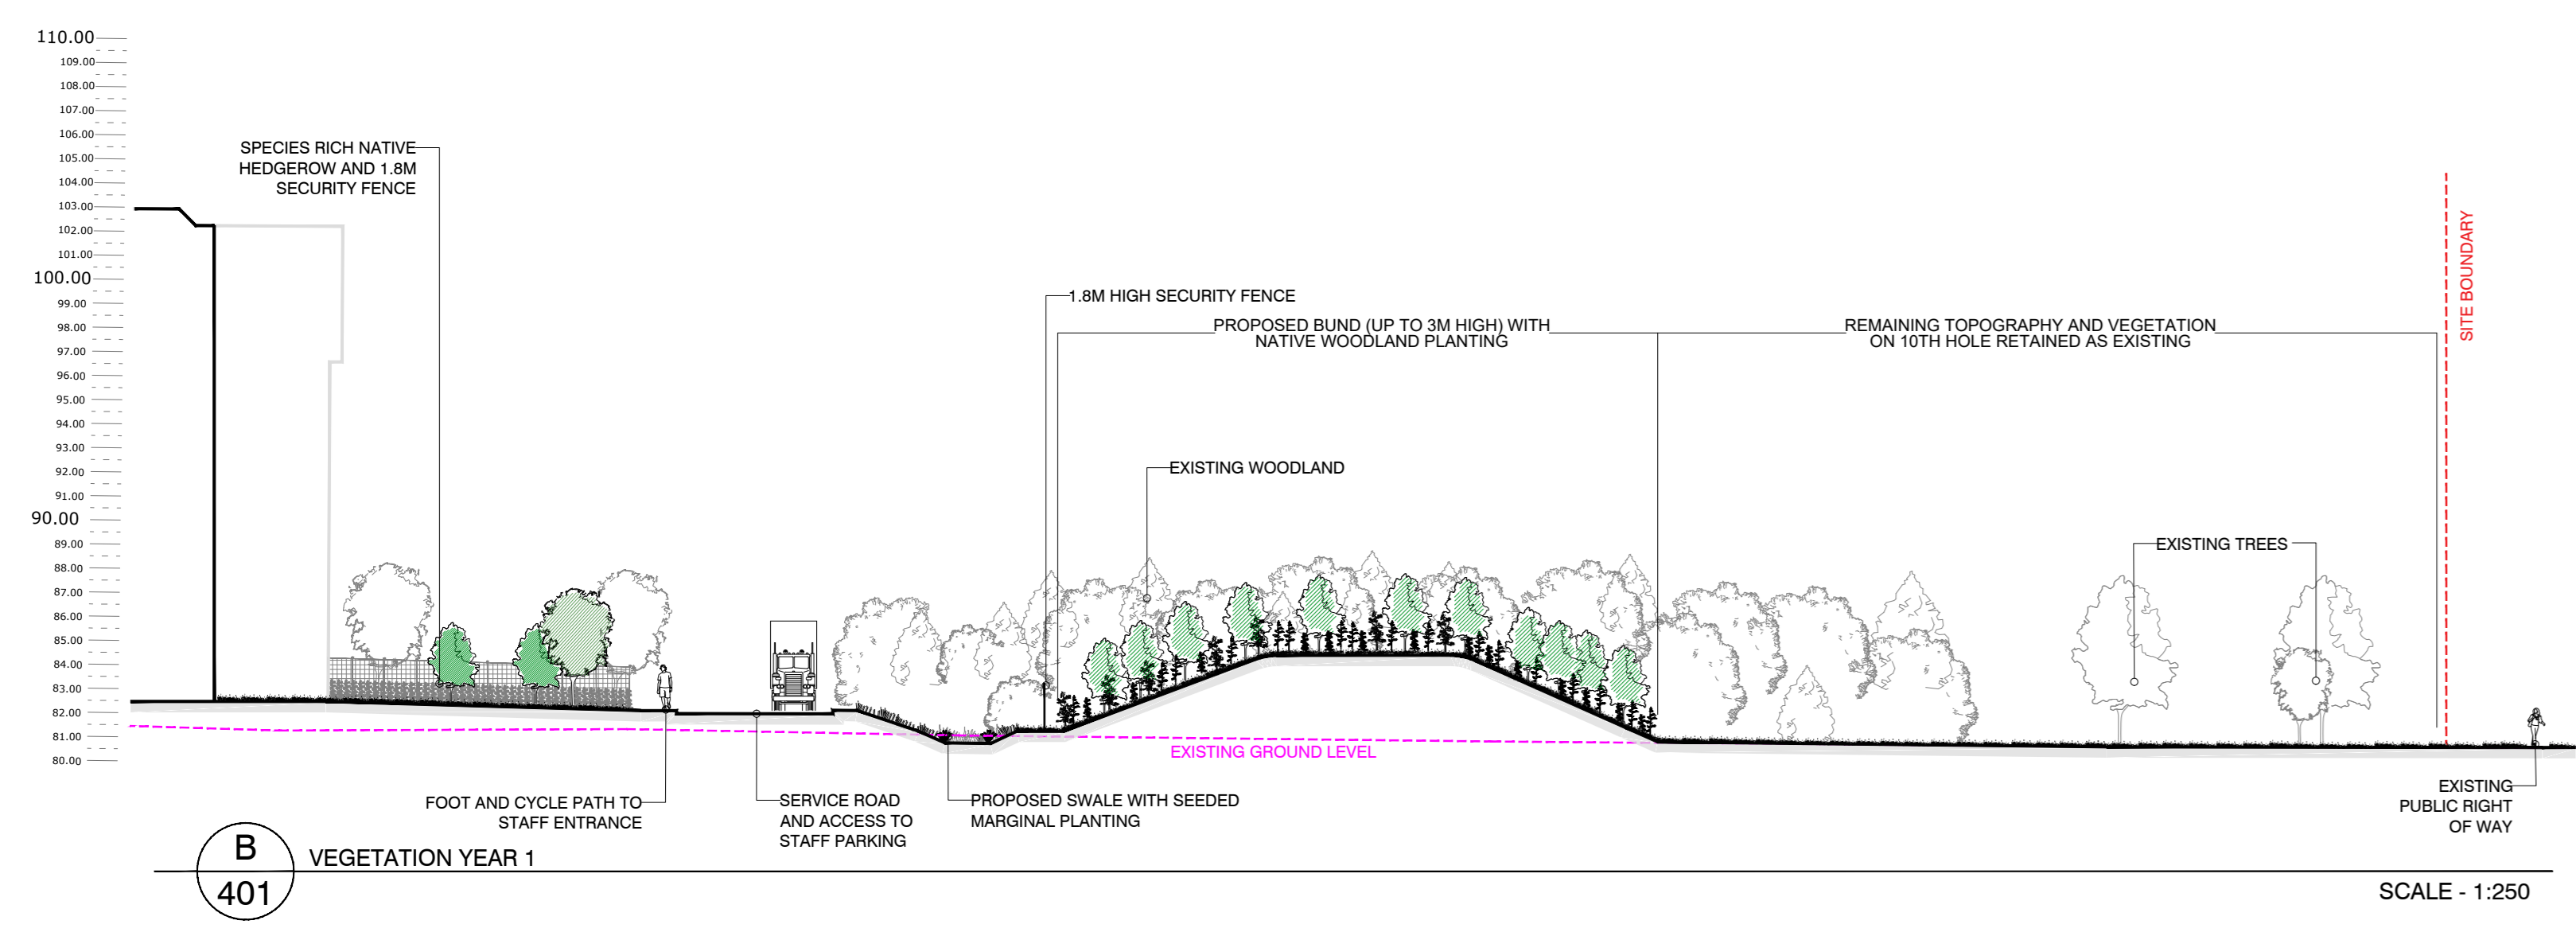


B  
401

SCALE - 1:250

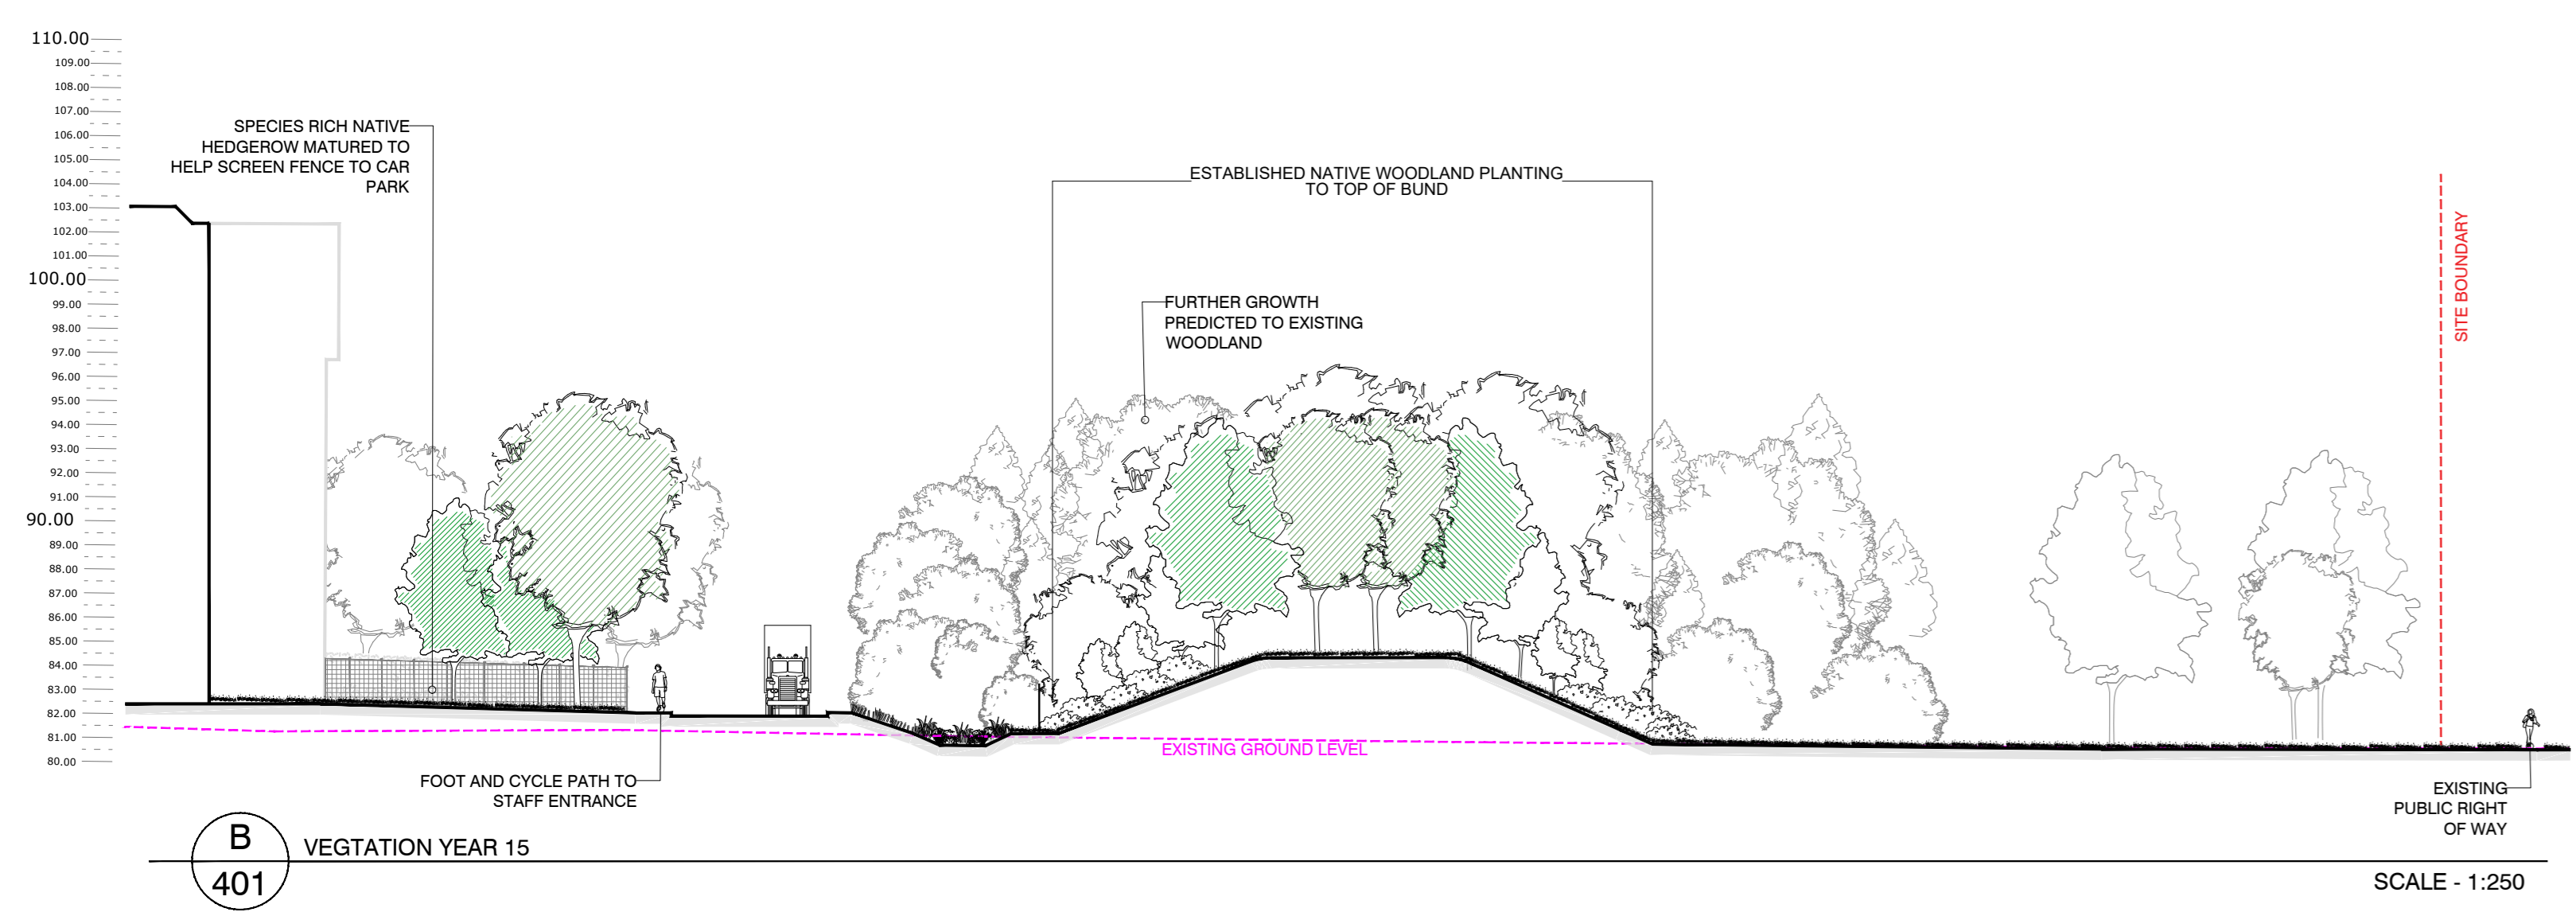

B  
401

SCALE - 1:250

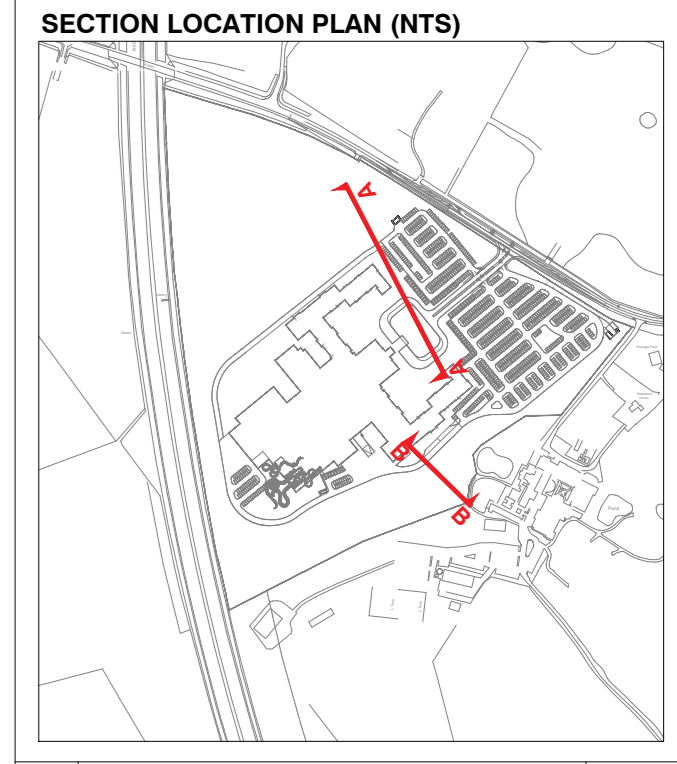

Rev	Description	Date
A	UPDATED TO LATEST ARCHITECTS BASE	08.11.19

PLANNING

Bradley Murphy Design Ltd  
6 The Courtyard  
Horton Technology Park  
Dark Lane  
Horton  
Warwickshire  
CV35 9XB

t: 01828 676480  
e: info@bradleymurphydesign.co.uk  
www.bradleymurphydesign.co.uk

Client: **GREAT LAKES UK LIMITED**

Project: PROPOSED GREAT WOLF LODGE, CHESTERTON, BICESTER

Drawing Title: **LANDSCAPE SECTIONS A & B**

Drawn	Checked	Approved	Date
RR	MP	RR	07.10.2019
Job No.	Scale	Sheet Size	Revision
18.010	1:250	A0	




Drawing Number: BMD 19.010.DR.P401



This drawing is the property of Bradley Murphy Design Ltd. Copyright is reserved by them and the drawing is issued on the condition that it is not copied, reproduced, retained nor disclosed to any unauthorized person either wholly or in part without the consent of Bradley Murphy Design Ltd.

NOTES:

1. THIS DRAWING IS BASED ON: BM40 19.010.DRP01 OVERALL GENERAL ARRANGEMENT
2. THIS DRAWING SHOULD BE READ IN CONJUNCTION WITH ALL OTHER LANDSCAPE DRAWINGS AND DOCUMENTS
3. THIS DRAWING IS NOT INTENDED FOR CONSTRUCTION
4. DO NOT SCALE FROM THIS DRAWING
5. ANY DISCREPANCIES BETWEEN THIS DRAWING OR BETWEEN THIS DRAWING AND ANY OTHER INFORMATION IS TO BE REPORTED TO BMD FOR CLARIFICATION

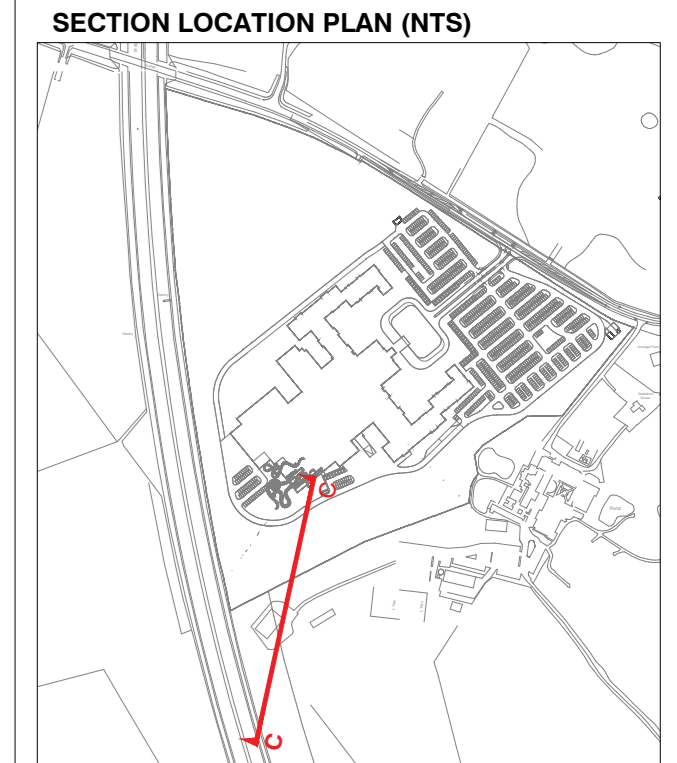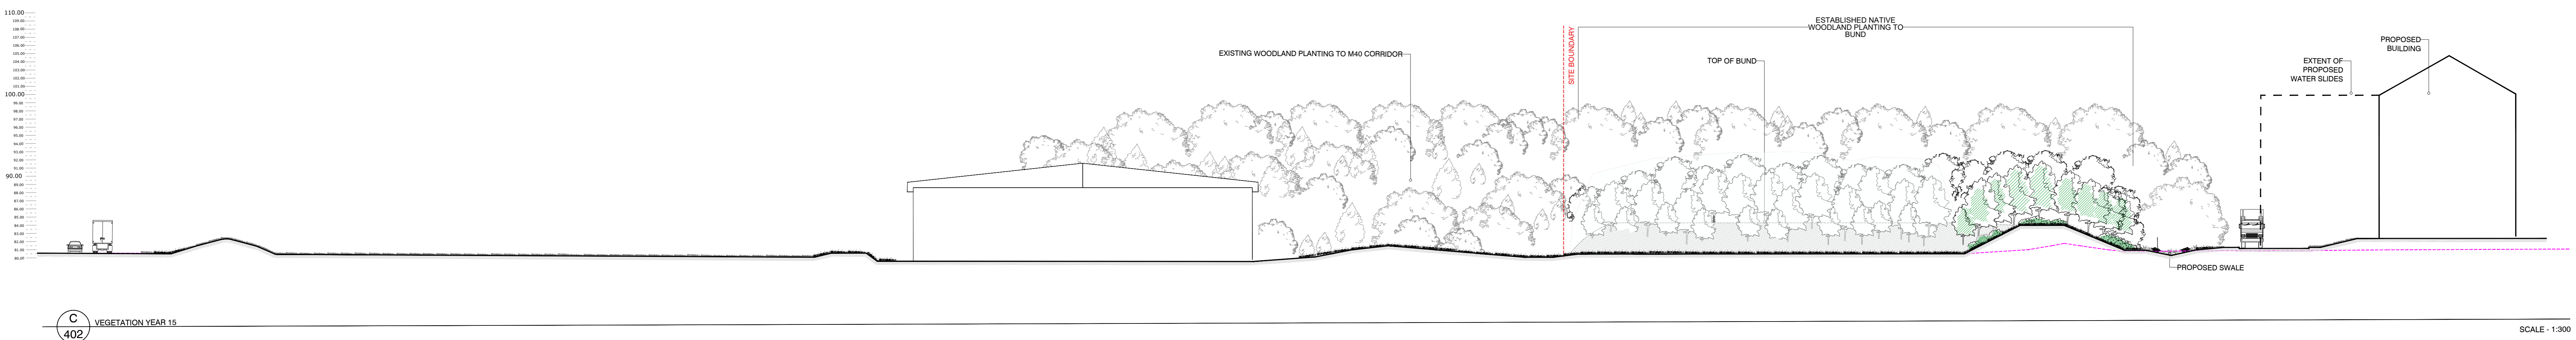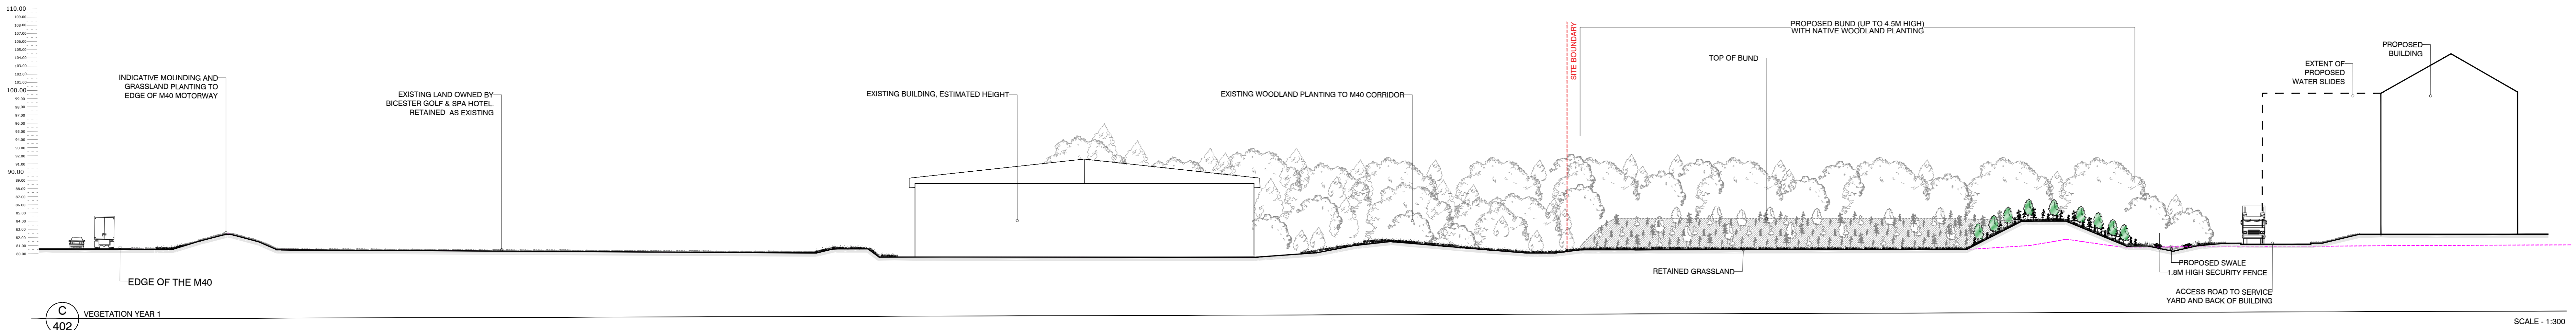

Rev	Description	Date
A	UPDATED TO LATEST ARCHITECTS BASE	08.11.19

Purpose of Issue  
**PLANNING**

Bradley Murphy Design Ltd  
6 The Courtyard  
Heron Technology Park  
Dark Lane  
Hullon  
Warwickshire  
CV35 8XB

t: 01926 616490  
e: info@bradleymurphydesign.co.uk  
www.bradleymurphydesign.co.uk

Client:  
**GREAT LAKES UK LIMITED**

Project:  
PROPOSED GREAT WOLF LODGE, CHESTERTON, BICESTER

Drawing Title:  
**LANDSCAPE SECTIONS C**

Drawn	Checked	Approved	Date
RR	MP	RR	07.10.2019
Job No.	Scale	Sheet Size	Revision
18.010	1:300	A0	

Drawing Number:  
BMD 19.010.DRP402






**A**



This drawing is the property of Bradley Murphy Design Ltd. Copyright is reserved by them and the drawing is issued on the condition that it is not copied, reproduced, retained nor disclosed to any unauthorized person either wholly or in part without the consent of Bradley Murphy Design Ltd.

NOTES:

1. THIS DRAWING IS BASED ON: BMD 19.010.DR.P01 - OVERALL GENERAL ARRANGEMENT
2. THIS DRAWING SHOULD BE READ IN CONJUNCTION WITH ALL OTHER LANDSCAPE DRAWINGS AND DOCUMENTS
3. THIS DRAWING IS NOT INTENDED FOR CONSTRUCTION
4. DO NOT SCALE FROM THIS DRAWING
5. ANY DISCREPANCIES WITHIN THIS DRAWING OR BETWEEN THIS DRAWING AND ANY OTHER INFORMATION IS TO BE REPORTED TO BMD FOR CLARIFICATION

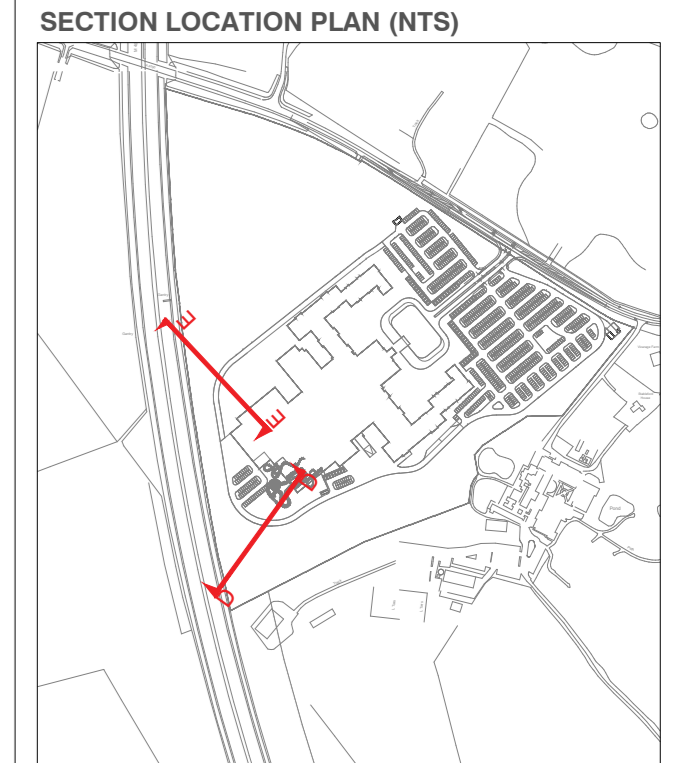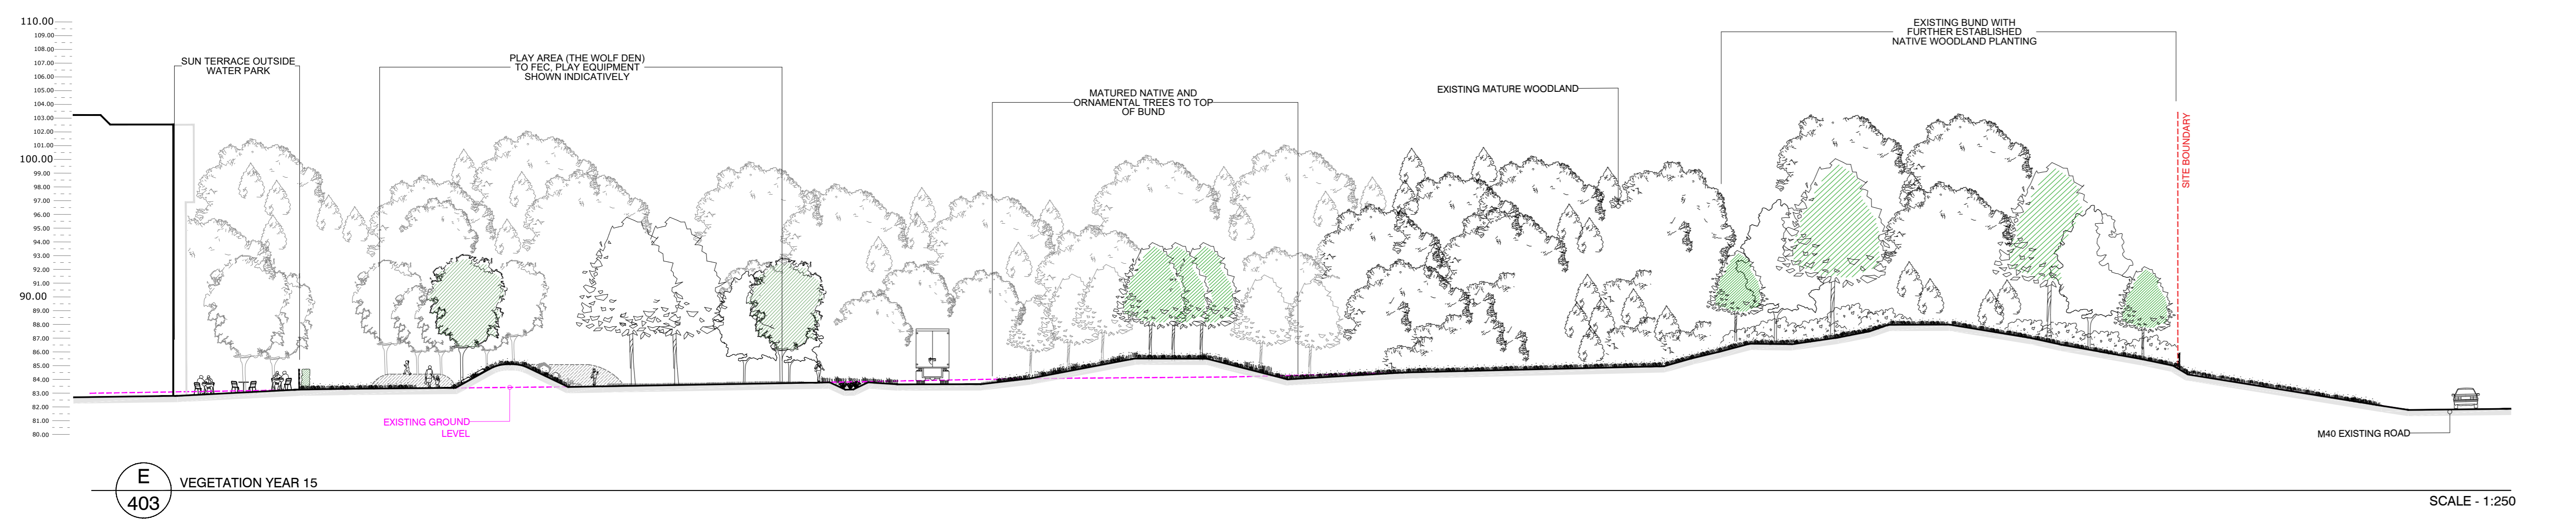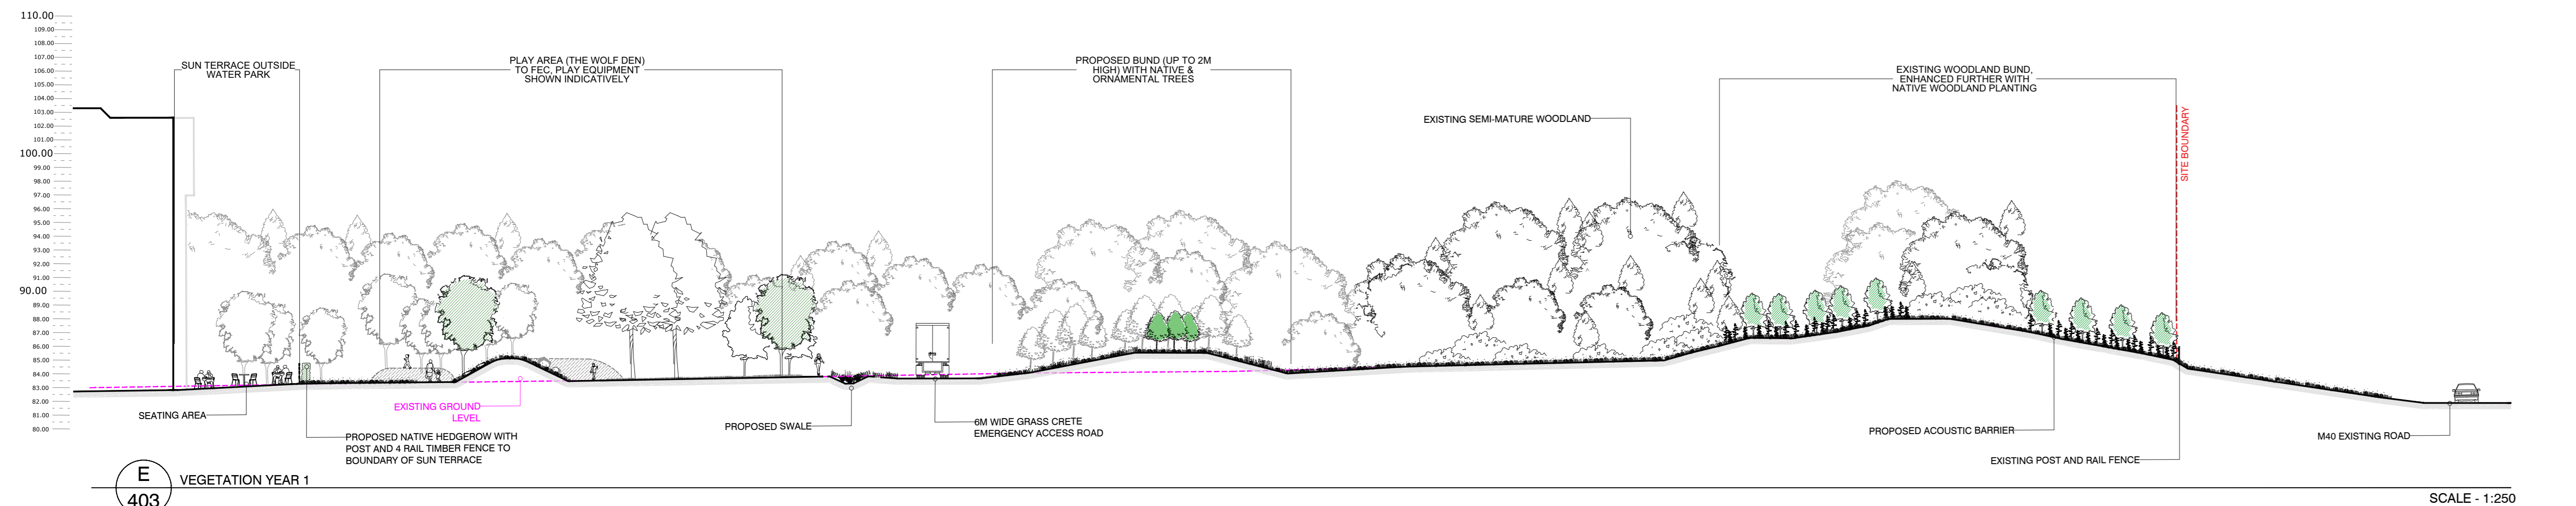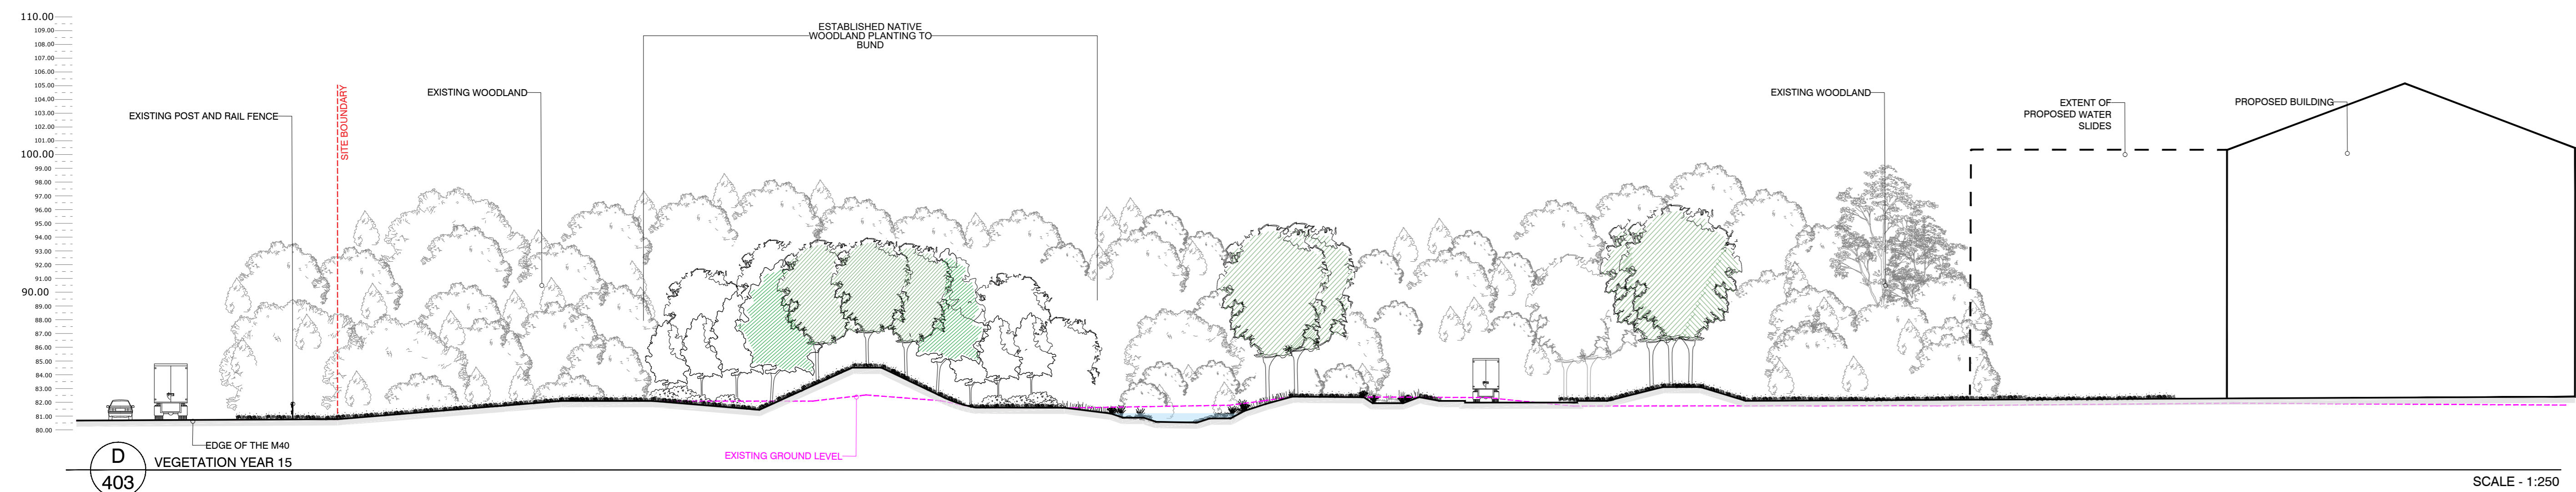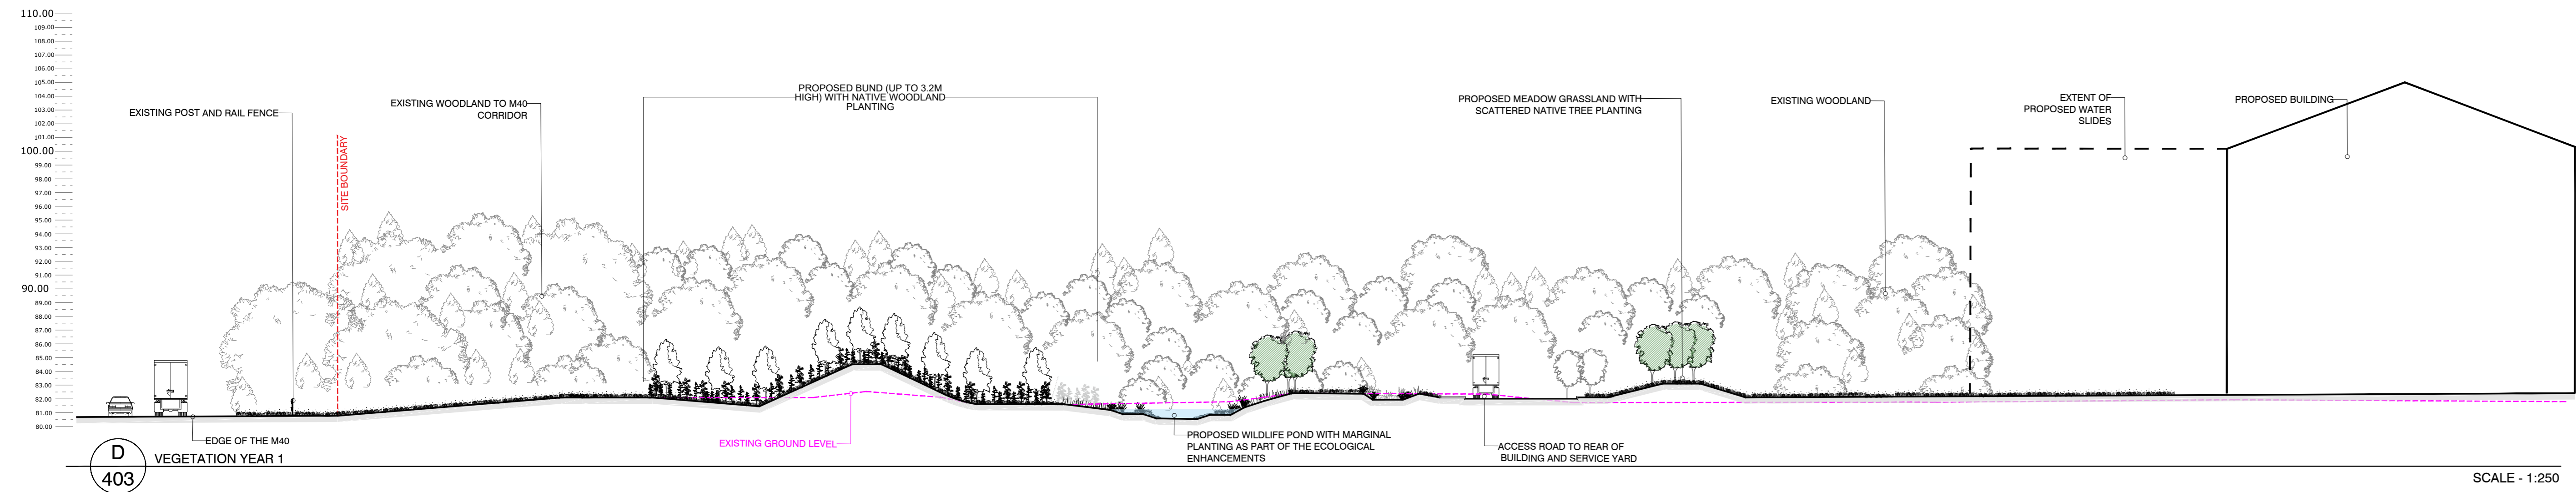

Rev	Description	Date
A	UPDATED TO LATEST ARCHITECTS BASE	08.11.19

PLANNING

Bradley Murphy Design Ltd  
 6 The Courtyard  
 Histon Technology Park  
 Dark Lane  
 Histon  
 Warwickshire  
 CV35 9XB

t: 01926 676480  
 e: info@bradleymurphydesign.co.uk  
 www.bradleymurphydesign.co.uk

Client  
**GREAT LAKES UK LIMITED**

Project  
 PROPOSED GREAT WOLF LODGE, CHESTERTON, BICESTER

Drawing Title  
**LANDSCAPE SECTIONS D & E**

Drawn	Checked	Approved	Date
RR	MP	RW	07/10/2019
Job No.	Scale	Sheet Size	Revision
18.010	1:250	A0	

Drawing Number  
 BMD 19.010.DR.P403

A