

Figure 4.9 - Illustrative Sections



8000 Section A-AA
1 Scale: 1:100



8000 Section A-AA Continued
2 Scale: 1:100



This drawing and content: Contains Survey material by permission of Ordnance Survey on behalf of the Controller of Her Majesty's Stationery Office © Crown Copyright 2017. All rights reserved. Reference number: OS Open Data © Crown copyright and database right 2017. All other photography © XXXXXX

NO	16/02/24	Updated for planning submission	aw	hg
Drawn	Checked	Drawn	Checked	

Disclaimer:
1. This drawing is copyright of Fabrik Ltd. It must not be copied or reproduced without written consent from the owner.
2. Do not scale from this drawing. Only figured dimensions are to be taken from this drawing.
3. All contractors must read this and be responsible for taking and checking all dimensions related to the works shown on the drawing prior to fabrication or setting out.

0 1 2.5 5 7.5 10 15 20m
1:200

fabik landscape architects
Lenton House | 10 Lenton Street | Abingdon | Hampshire | GU24 1HG
T: 01420 992592 | E: info@fabrik.com | W: www.fabrik.com

Project: Oxford Utd Football Stadium Client: Oxford Utd FC
Drawing Title: Landscape Section A-AA
Author of Issue: aww Checked By: sg Drawn Scale: 1:100 @ A1 Date of First Issue: Oct 2023
ISSUED FOR PLANNING APPROVAL


Project Number	Client	Zone	Level	File Type	Revision	Number	Revision
O UFC	FAB	00	XX	DR	L	8000	P02



8001 Section B-B
1 Scale: 1:100



8001 Section D-DD
2 Scale: 1:100

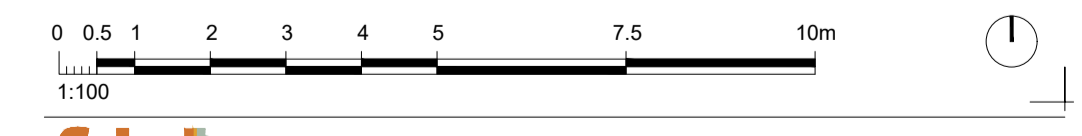

fabik landscape architects
Lenton House | 16 Lenton Street | Abingdon | Hampshire | GU24 1HG
T: 01420 222250 | E: info@fabik.com | W: www.fabik.com

Project: Oxford Utd Football Stadium Client: Oxford Utd FC
Drawing Title: Landscape Sections B-B, D-DD
Purpose of Issue: ISSUED FOR PLANNING APPROVAL
Drawn By: aw Checked By: sg
Scale: 1:100 @ A1 Date of First Issue: Oct 1 2023

Project Number	Client	Zone	Level	File Type	Role	Number	Revision
O UFC	FAB	00	XX	DR	L	8001	P02

The drawing and content: Copyright Survey created by permission of Ordnance Survey on behalf of the Controller of Her Majesty's Stationery Office © Crown Copyright 2017. All rights reserved. Reference number: OS Open Data © Crown copyright and database right 2017. All rights reserved.

Disclaimer:
1. This drawing is copyright of fabrik ltd. It must not be copied or reproduced without written consent from the owner.
2. Do not scale from this drawing. Only figured dimensions are to be taken from this drawing.
3. All contractors must read and be responsible for taking and checking all dimensions related to the works shown on the drawing prior to fabrication or setting out.

External References:



Existing vegetation retained Proposed natural amphitheatre mound Proposed wild-flower meadow Proposed natural species rich pond Proposed wild-flower meadow with tree planting Proposed meadow with ornamental trees Proposed footpath Proposed meadow with ornamental trees Proposed Rain garden Proposed willow archway

8002 Section C-CC 1 Scale: 1:100



Proposed willow archway Proposed planting bed Proposed plaza Proposed raised planter bench Shared surface curtilage to building Biodiverse roof


8002 Section C-CC Continued 2 Scale: 1:100



The drawing and content: Creative Services created by professionals of Creative Services on behalf of the Controller of the National Lottery Office in London. Copyright 2017. All rights reserved. Reference number: xxxxxx. OS Open Data © Crown copyright and database right 2017. Aerial Photography © XXXXXX

NO	DATE	DESCRIPTION	BY	CHKD
P02	16/02/24	Updated for planning submission	aw	hg
Drawn			Drawn	Checked

Disclaimer:
 1. This drawing is copyright of fabrik ltd. It must not be copied or reproduced without written consent from the owner.
 2. Do not scale from this drawing. Only figured dimensions are to be taken from this drawing.
 3. All contractors must read this and be responsible for taking and checking all dimensions related to the works shown on the drawing prior to fabrication or setting out.

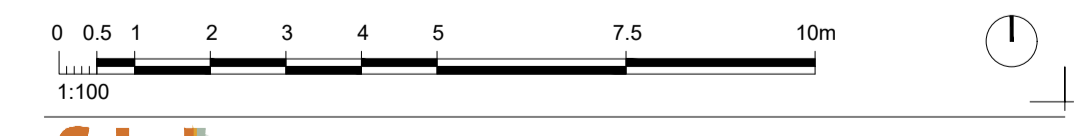

fabik landscape architects
 Lennox House | 15 Lennox Street | Abingdon | Hampshire | GU24 1HG
 T: 01420 992050 | E: aaron@fabrik.com | W: www.fabrik.com

Client: Oxford Utd FC
 Project: Oxford Utd Football Stadium
 Drawing Title: Landscape Section C-CC
 Purpose of Issue: ISSUED FOR PLANNING APPROVAL

Project Number	Client	Zone	Level	File Type	Role	Number	Revision
OUFC	FAB	00	XX	DR	L	8002	P02


Drawn By: aw Checked By: sg
 Drawn Scale: 1:100 @ A1 Date of First Issue: Oct | 2023



8003 Section E-EE
 1 Scale: 1:100



8003 Section E-EE Continued
 2 Scale: 1:100

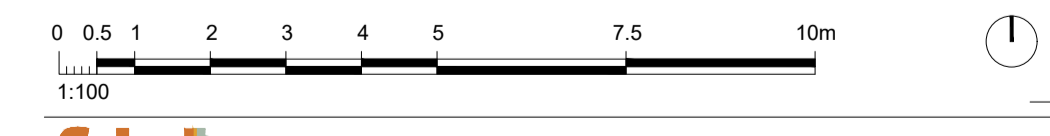

fabik landscape architects
 Lenton House | 16 Lenton Street | Abingdon | Hampshire | GU24 1HG
 T: 01420 222250 | E: aaron@fabrik.com | W: www.fabrik.com

Project: Oxford Utd Football Stadium Client: Oxford Utd FC
 Drawing Title: Landscape Section E-EE
 Purpose of Issue: ISSUED FOR PLANNING APPROVAL
 Drawn By: aw Checked By: sg
 Drawn Scale: 1:100 @ A1 Date of First Issue: Oct 1 2023


Project Number	Client	Zone	Level	File Type	Role	Number	Revision
O UFC	FAB	00	XX	DR	L	8003	P02

The drawing and content: Copyright Reserved by permission of Ordnance Survey on behalf of the Controller of Her Majesty's Stationery Office © Crown Copyright 2017. All rights reserved. Reference number: OS Open Data © Crown Copyright and Database right 2017. All Rights Reserved.

NO	DATE	DESCRIPTION	BY	CHKD
P02	16/02/24	Updated for planning submission	aw	sg
Drawn			aw	sg
Checked			aw	sg

Disclaimer:
 1. This drawing is copyright of Fabrik Ltd. It must not be copied or reproduced without written consent from the owner.
 2. Do not scale from this drawing. Only figured dimensions are to be taken from this drawing.
 3. All contractors must visit site and be responsible for taking and checking all dimensions related to the works shown on the drawing prior to fabrication or setting out.

External References:

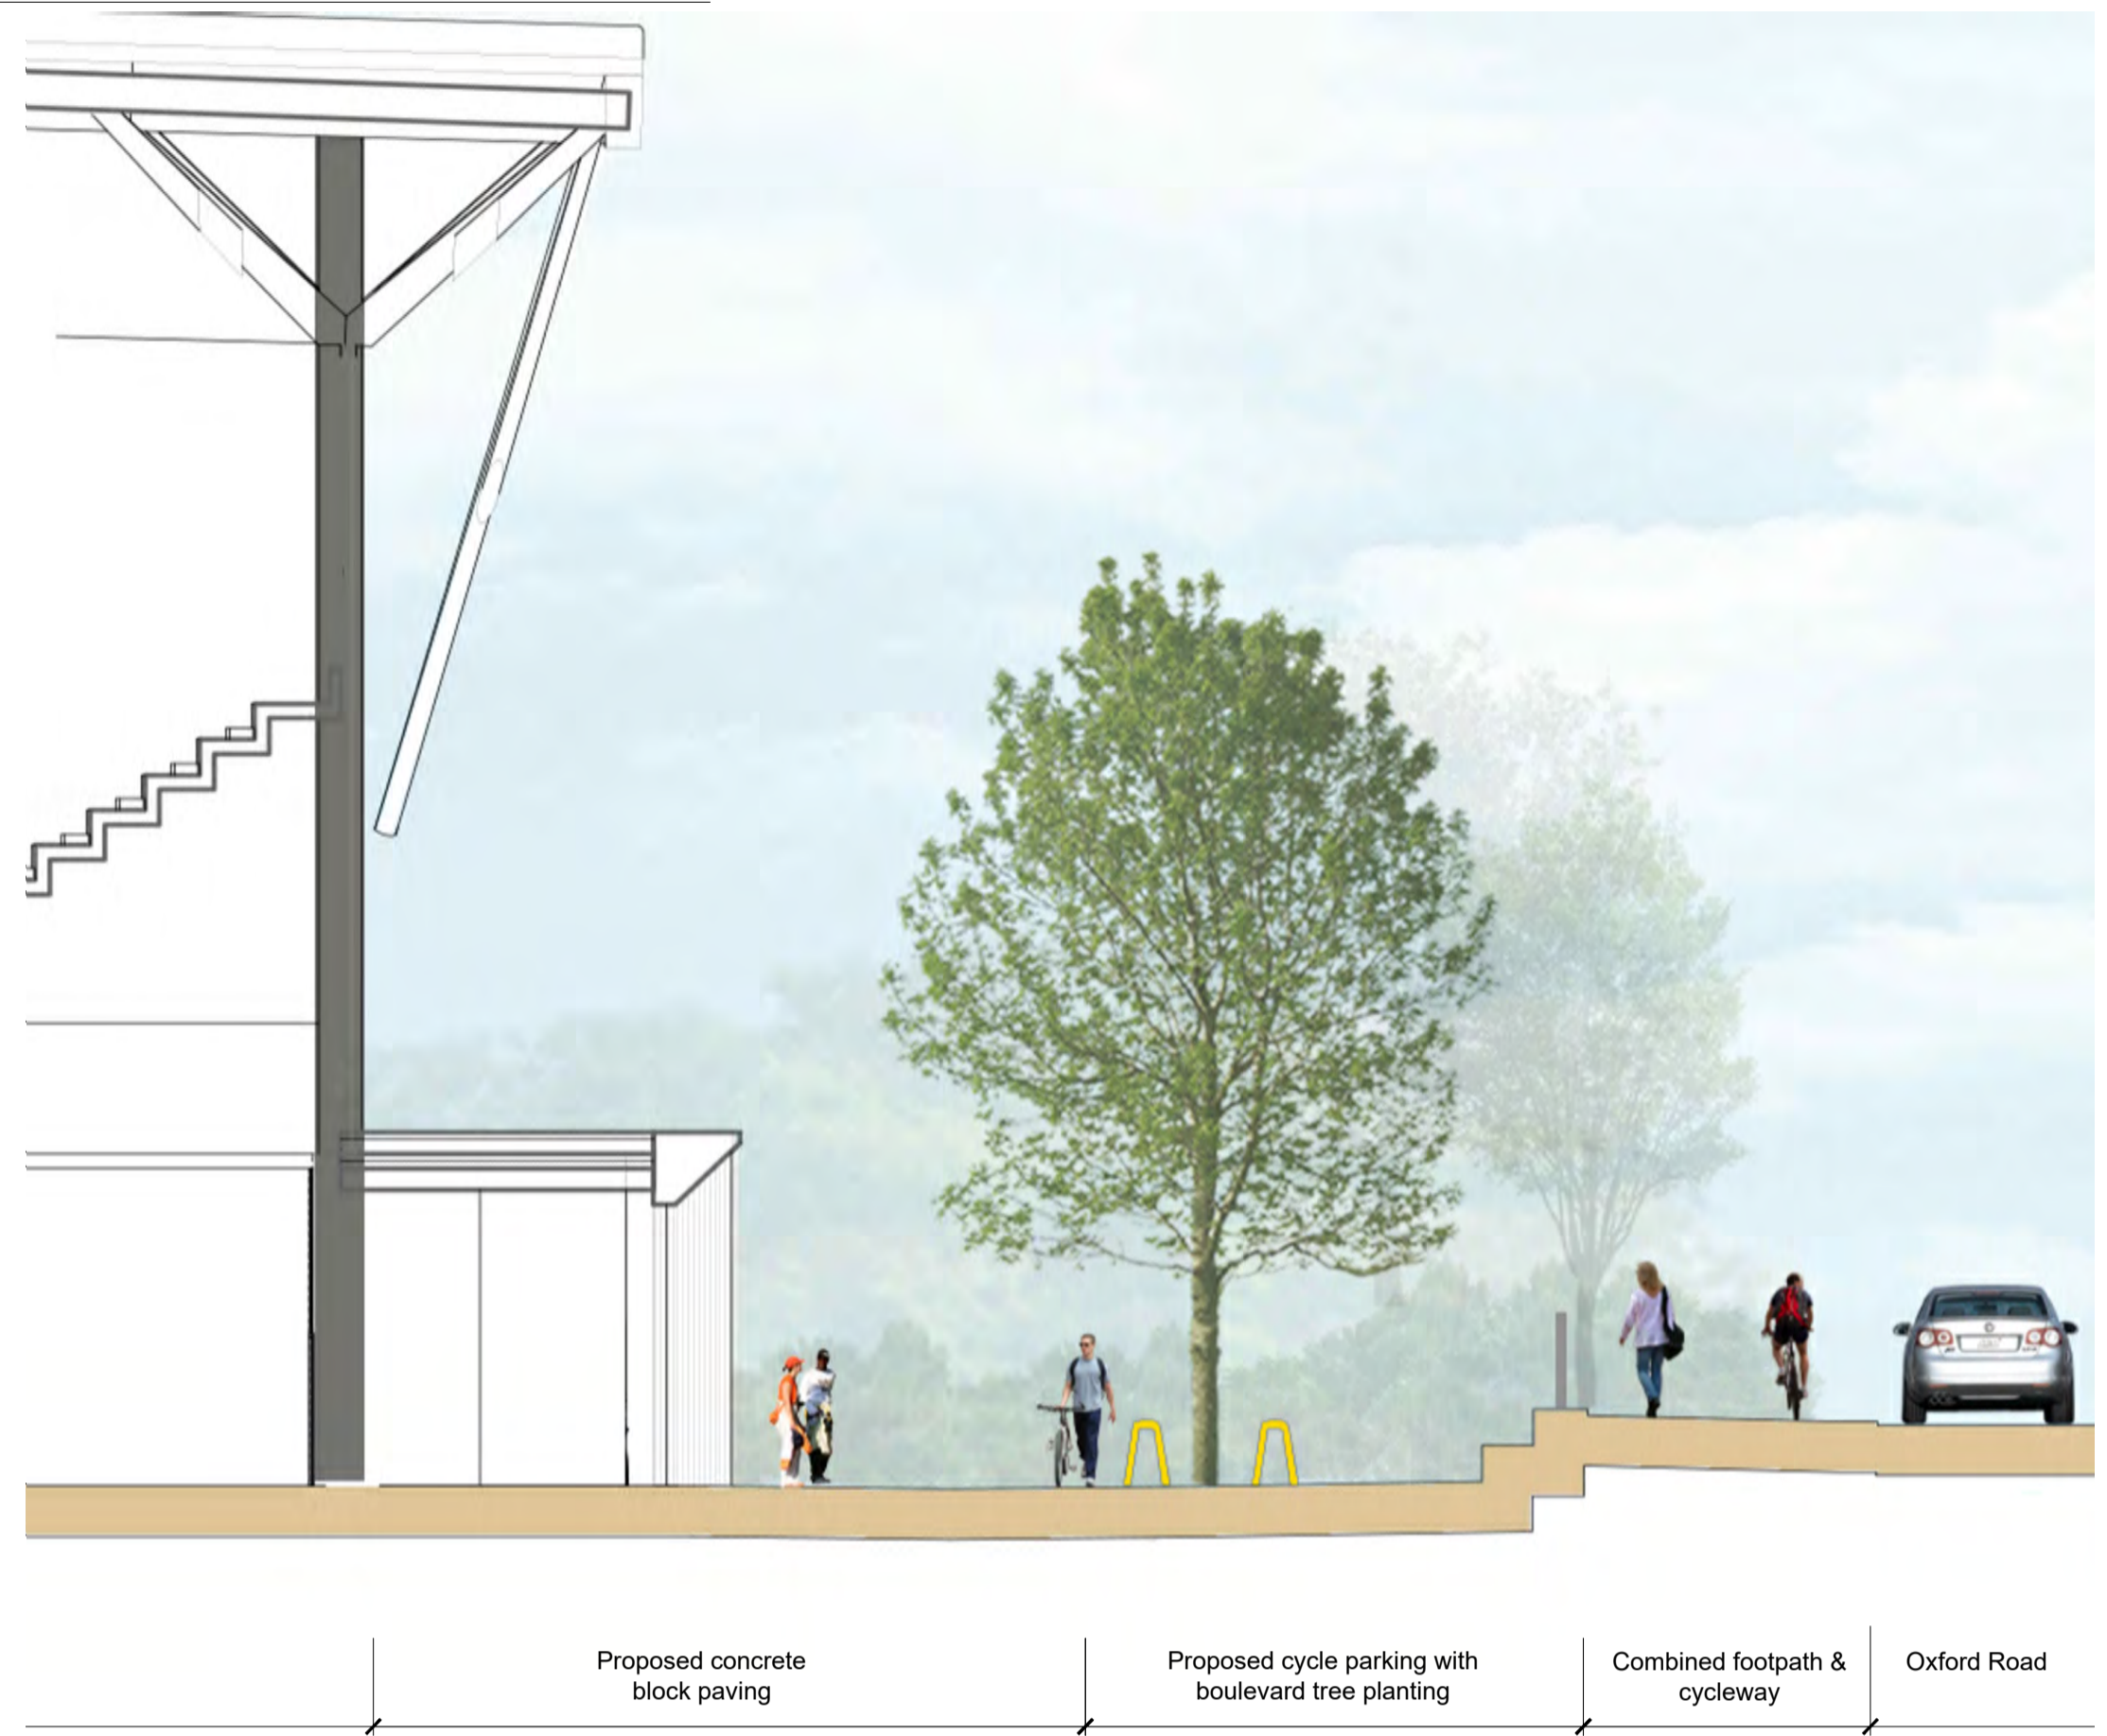

Proposed concrete block paving | Proposed cycle parking with boulevard tree planting | Combined footpath & cycleway | Oxford Road

8004 1 Section F-FF Scale: 1:100




Proposed concrete block paving | Proposed wild flower meadow with boulevard tree planting | Combined footpath & cycleway | Oxford Road

8004 2 Section G-GG Scale: 1:100



Proposed rain garden | Proposed concrete block paving | Proposed accessible ramp | Combined footpath & cycleway | Oxford Road

8004 3 Section H-HH Scale: 1:100

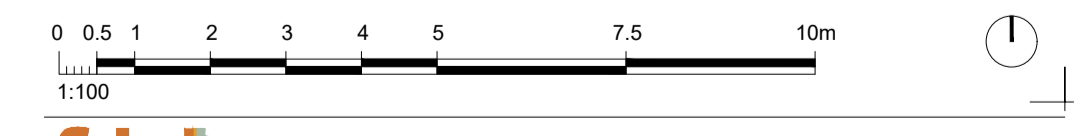

fabik landscape architects
 Lennox House | 15 Lennox Street | Abingdon | Hampshire | GU24 1HG
 T: 01420 222250 | E: aaron@fabrik.com | W: www.fabrik.com

Project: Oxford Utd Football Stadium Client: Oxford Utd FC
 Drawing Title: Landscape Sections F-FF, G-GG, H-HH
 Purpose of Issue: ISSUED FOR PLANNING APPROVAL
 Drawn By: aww Checked By: sg
 Drawn Scale: 1:100 @ A1 Date of First Issue: Oct 1 2023

Project Number	Client	Zone	Level	File Type	Role	Number	Revision
O UFC	FAB	00	XX	DR	L	8004	P01

NO	DATE	DESCRIPTION	BY	CHECKED
P02	16/02/24	Updated for planning submission	aww	sg
1		Drawn		
2		Checked		

Disclaimer:
 1. This drawing is copyright of fabrik ltd. It must not be copied or reproduced without written consent from the owner.
 2. Do not scale from this drawing. Only figured dimensions are to be taken from this drawing.
 3. All contractors must read this and be responsible for taking and checking all dimensions related to the works shown on the drawing prior to fabrication or setting out.

External References:



Proposed native and species rich planting amongst existing vegetation retained


South Gate arrival space Stepped access Arch gateway feature South Gate threshold Combined footpath & cycleway Oxford Road

8005 Section J-JJ
1
Scale: 1:100



South Gate arrival space Proposed shrub planting Buffer to Stratfield Brake Proposed attenuation basin Existing vegetation retained Stratfield Brake

8005 Section K-KK
2
Scale: 1:100

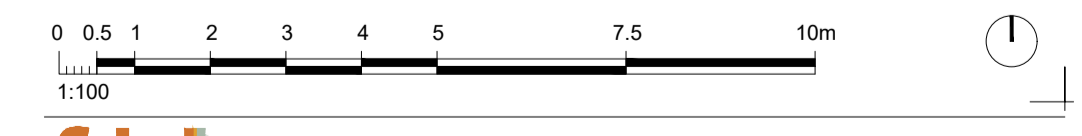

fabik landscape architects
Lenton House | 16 Lenton Street | Abingdon | Hampshire | GU24 1HG
T: 01420 992592 | E: aaron@fabrik.com | W: www.fabrik.com

Project: Oxford UTD Football Stadium Client: Oxford Utd FC

Drawing Title: Landscape Sections J-JJ, K-KK

ISSUED FOR PLANNING APPROVAL

Project Number	Client	Zone	Level	File Type	Role	Number	Revision
OUFC	FAB	00	XX	DR	L	8005	P01

Drawn By: aww Checked By: sg Drawn Scale: 1:100 @ A1 Date of First Issue: Oct 1 2023

The drawing and content: Copyright reserved by permission of Ordnance Survey on behalf of the Controller of Her Majesty's Stationery Office © Crown Copyright 2017. All rights reserved. Reference number: OS Open Data © Crown copyright and database right 2017. | Aerial Photography © XXXXXX

1: This drawing is copyright of fabrik ltd. It must not be copied or reproduced without written consent from the owner.
2: Do not scale from this drawing. Only figured dimensions are to be taken from this drawing.
3: All contractors must read this and be responsible for taking and checking all dimensions related to the works shown on the drawing prior to fabrication or setting out.

External References: