



Willow Cottage, fence and gate located on western edge of property, running north/south.

Scale 1:50. All measurements in mm.

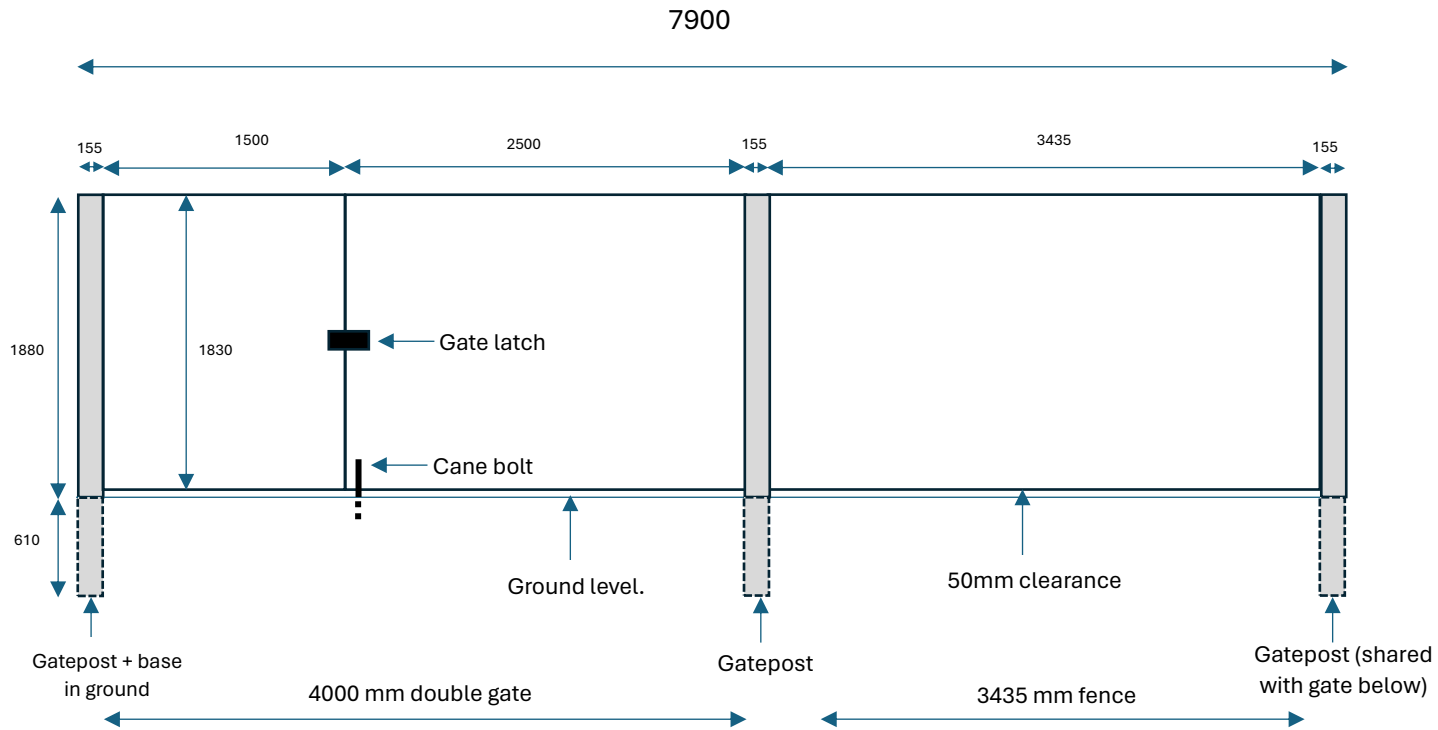

Willow Cottage, gate located on northern edge of property, running east/west.

Scale 1:50. All measurements in mm.

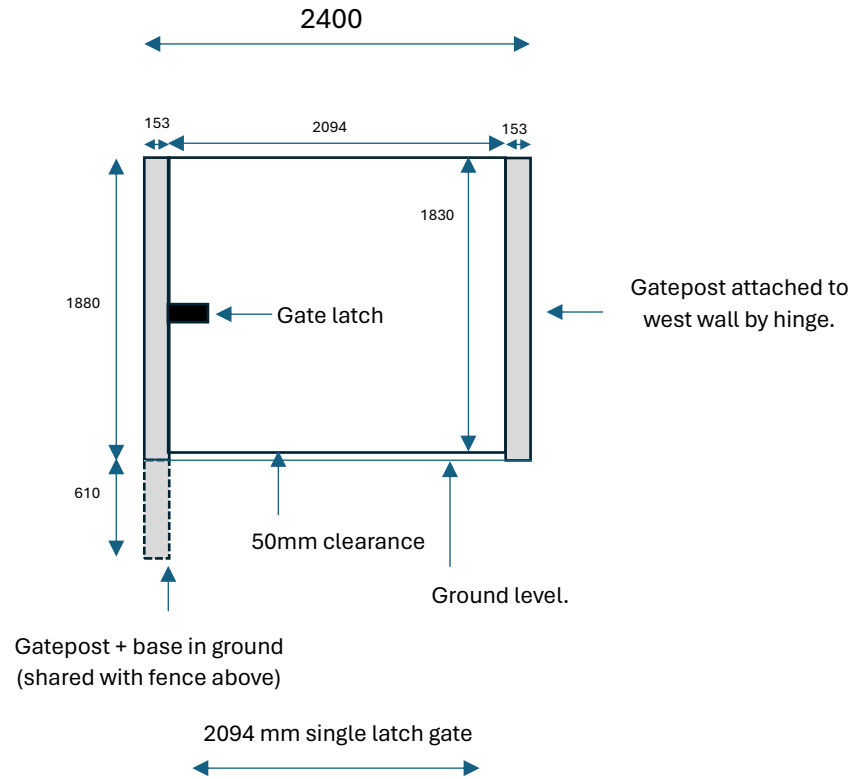

Willow Cottage, gate and fence 'Birdseye view' and location within property.

North →

Scale 1:50. All measurements in mm.

