




Two swift boxes will be fitted to the building, positioned as high as possible



Two Bat Tubes will be built flush or within the masonry of the external walls of the buildings, positioned as high as possible

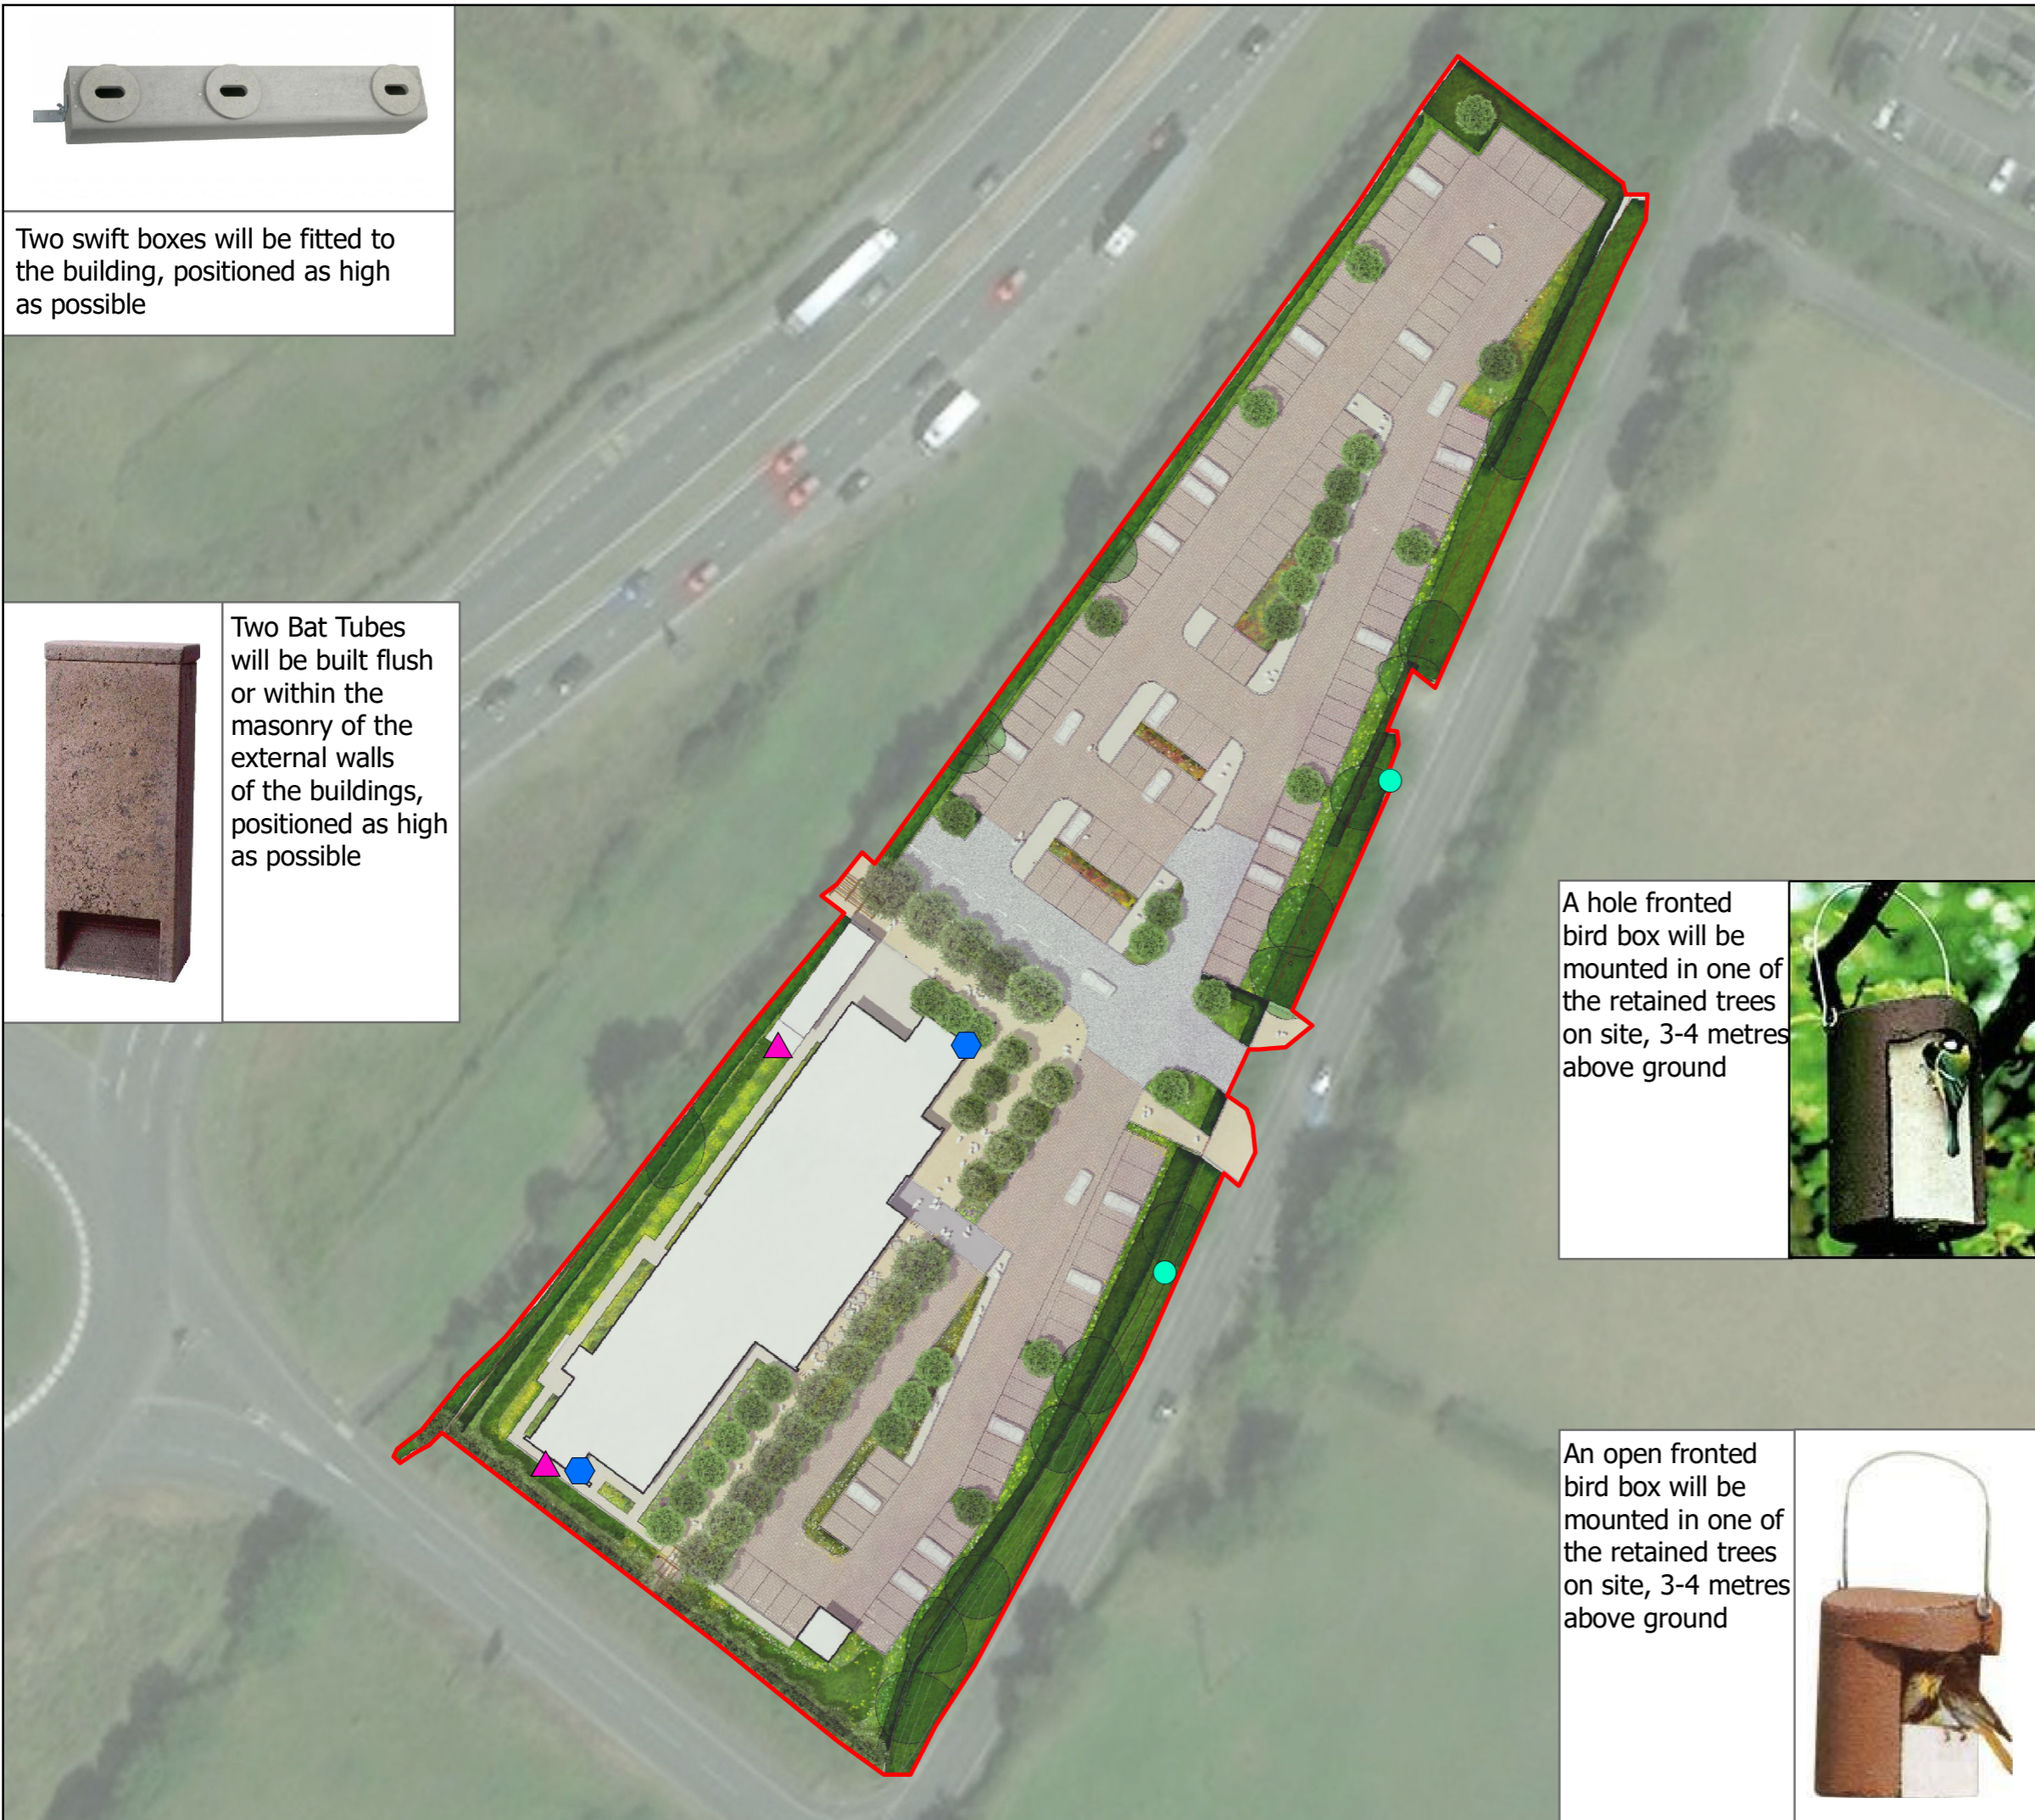

A hole fronted bird box will be mounted in one of the retained trees on site, 3-4 metres above ground



An open fronted bird box will be mounted in one of the retained trees on site, 3-4 metres above ground



Rev	Date	Notes
A	10/06/19	Initial map production
B	01/07/19	Changes to symbology

**Legend**

- Site boundary
- ▲ Bat tube location
- ⬡ Swift box location
- Open-fronted bird box location

Illustrative Landscape Plan  
 Drawn Date: 04/12/2017  
 Provided by Tuckington Martin



**Biodiversity Enhancement Scheme**

**Bicester Gateway, Hotel London & Regional**

Scale at A3: 1:800	Project No: A103271-1	Drawing No: Figure 3	Revision: B
Drawn by: Maddie Errington		Drawn date: 01/07/2019	Approved by: Elizabeth Sanders

Contains Ordnance Survey Data © Crown copyright and database right 2017. © Northern Ireland Environment Agency. Open Government Data reproduced contains public sector information licensed under the Open Government Licence v2.0. Other Credits: Source: Esri, DigitalGlobe, GeoEye, Earthstar Geographics, CNES/Airbus DS, USDA, USGS, AeroGRID, IGN, and the GIS User Community