


refer to fabrik drawing OUFC-FAB-00-XX-DR-L-1101

refer to fabrik drawing OUFC-FAB-00-XX-DR-L-1104

Rev	Rev Date	Rev Description	Issued by
PL03	2024.02.21	Sheet layout amended. Planning Issue	AFS
PL02	2023.10.27	Planning Issue	AFS
PL01	2023.10.20	Draft Planning Issue	AFS
PA01	2023.05.22	Preliminary Issue	AFS

Disclaimer:  
 1. This drawing is copyright of fabrik ltd. It must not be copied or reproduced without written consent from the owner.  
 2. Do not scale from this drawing. Only figured dimensions are to be taken from this drawing.  
 3. All contractors must visit site and be responsible for taking and checking all dimensions related to the works shown on the drawing prior to fabrication or setting out.  
 4. The drawing uses coloured lines. Please do not rely on a monochrome copy.

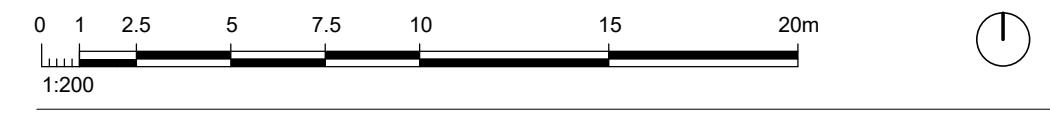

**fabrik**  
 Abon | Lenton House, 16 Lenton Street, Abon, Hampshire, GU24 1HG | T: 01429592020  
 London | First Floor Studio, The Old School, 4 Eaton Street, London, SE1 8JL | T: 02076201453  
 E: studio@fabrik.com | W: www.fabrik.com

Project: OUFC New Stadium Development Client: Oxford United Football Club  
 Drawing Title: Hard & Soft Landscape General Arrangement Plan (sheet 2 of 9)  
 Purpose of Issue: Tender Drawn By: CBM Checked By: AFS Design Scale: As Indicated Date of First Issue: Sept 2023

Drawing Number	Revision
D3263 FAB 00 XX DR L 1102	PL03