





8000 Section A-AA
1 Scale: 1:100

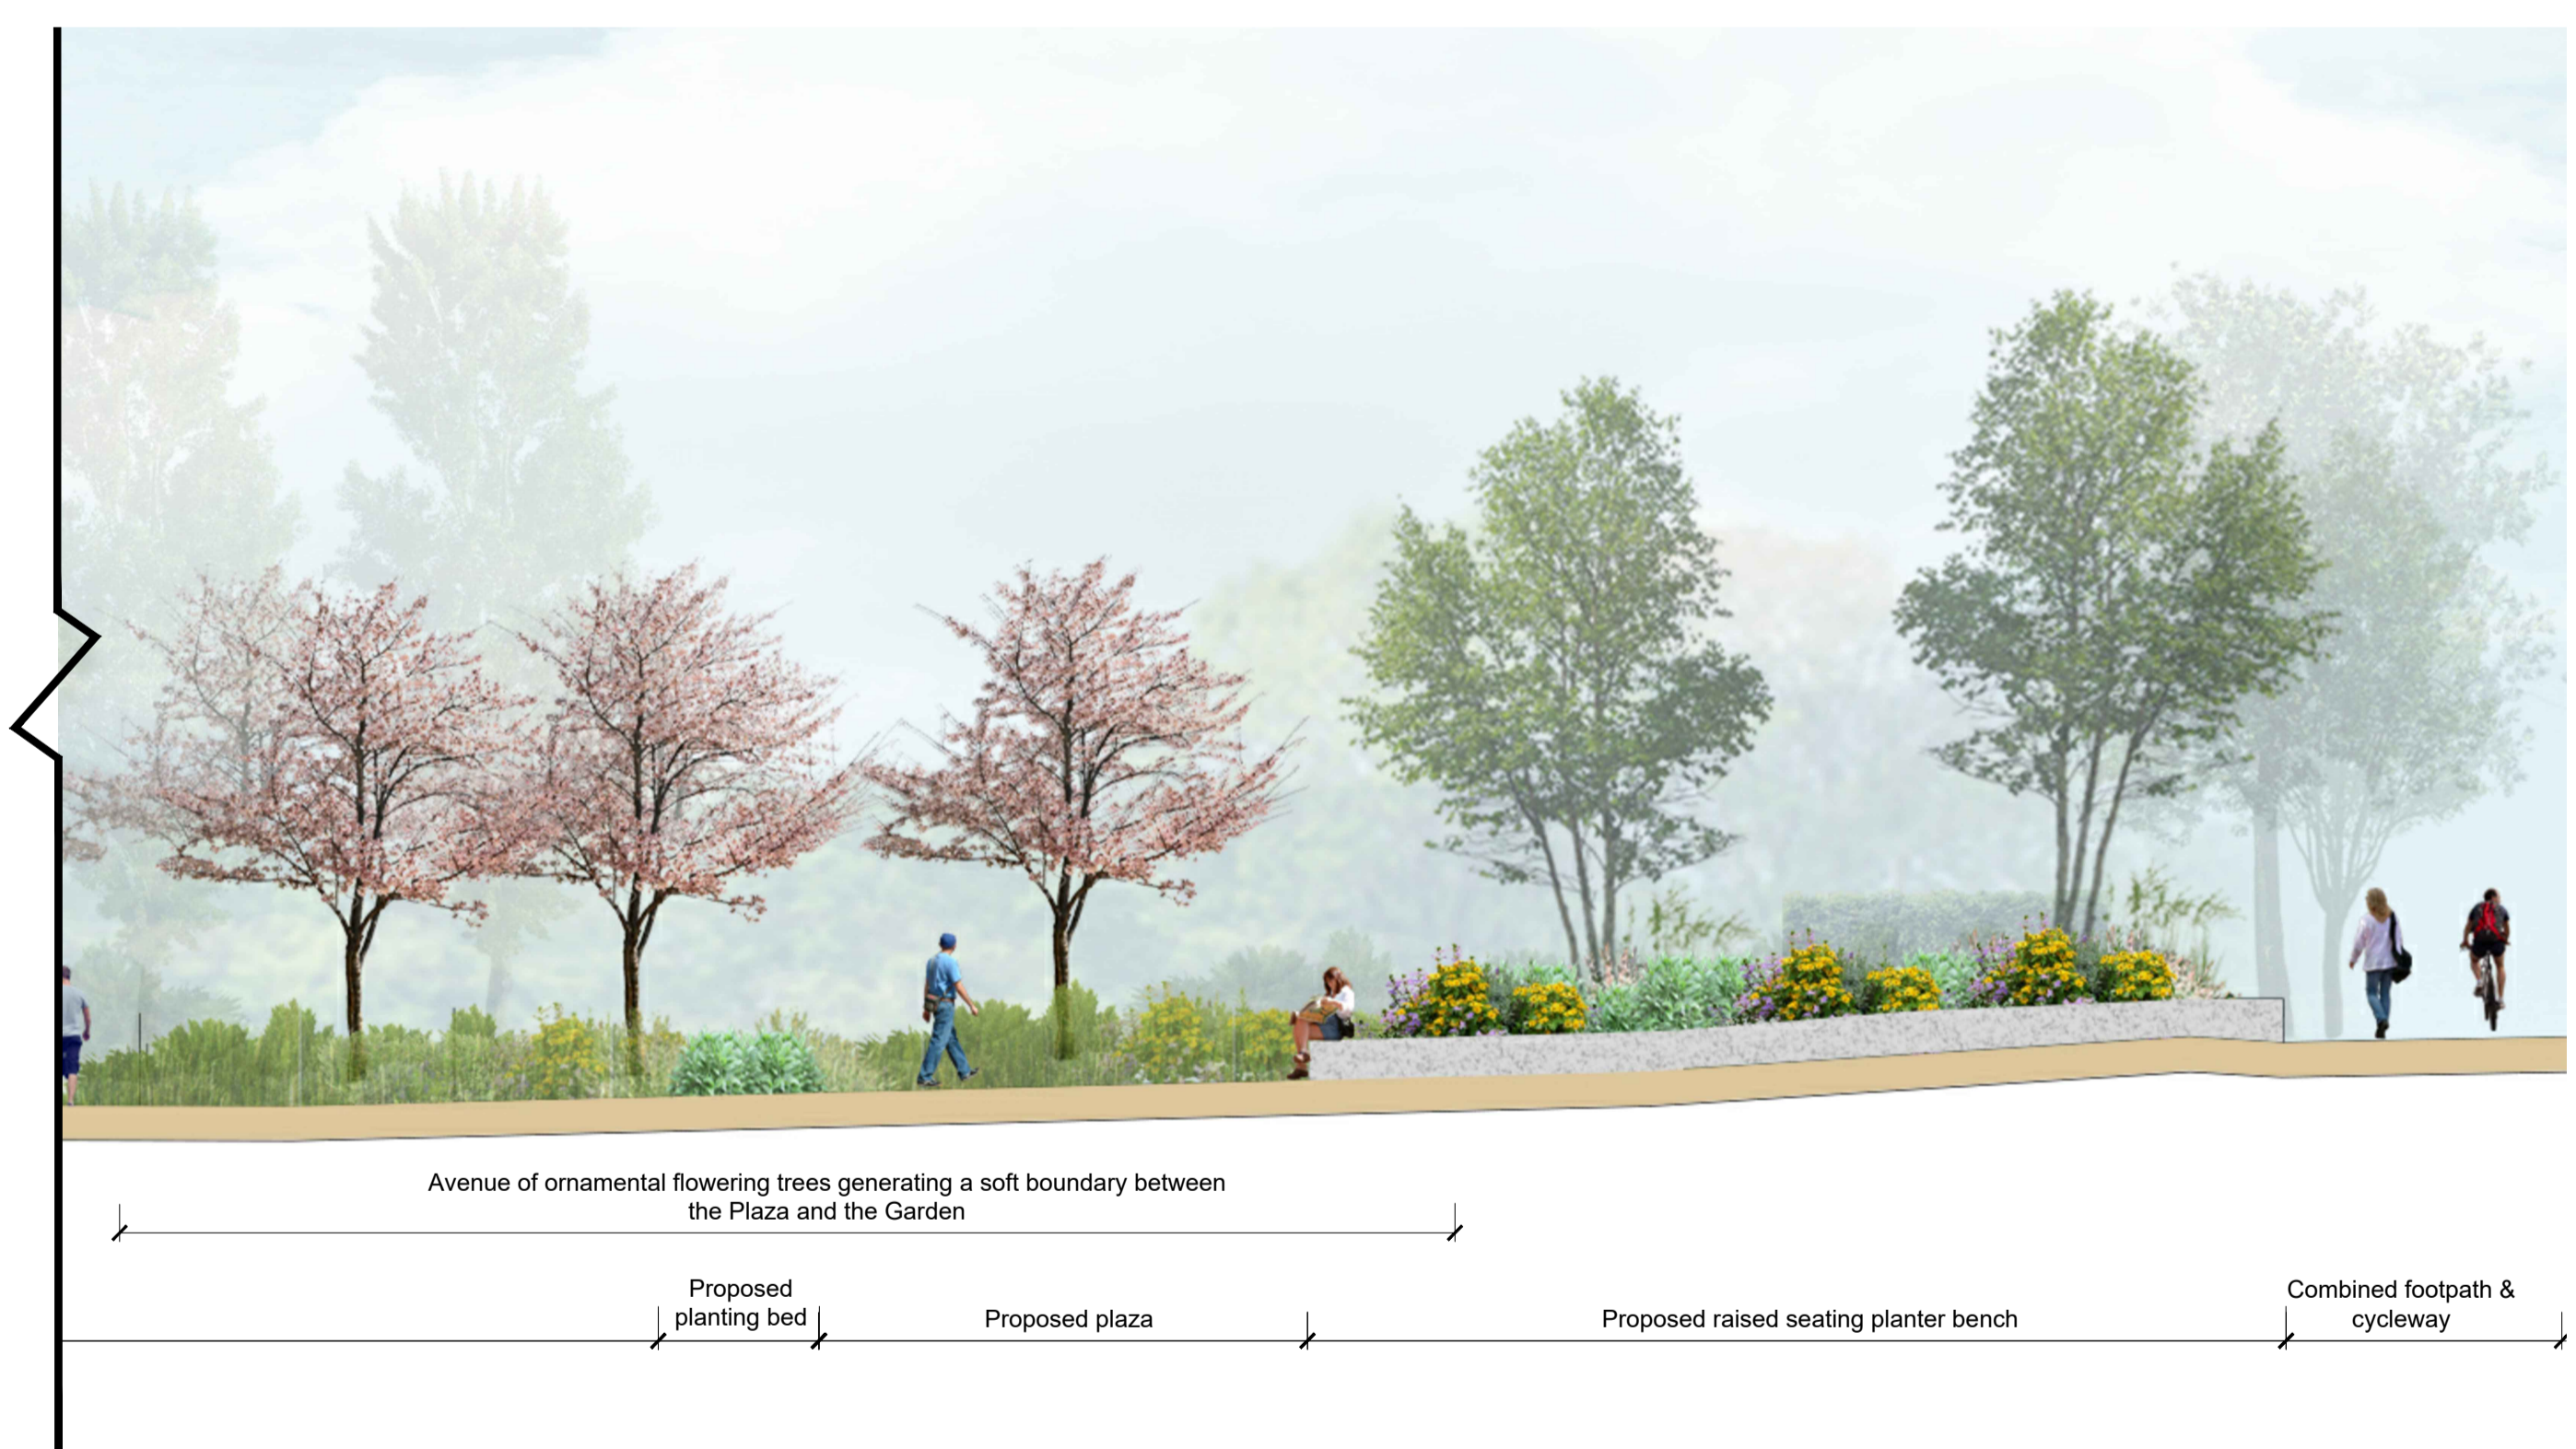

8000 Section A-AA Continued
2 Scale: 1:100

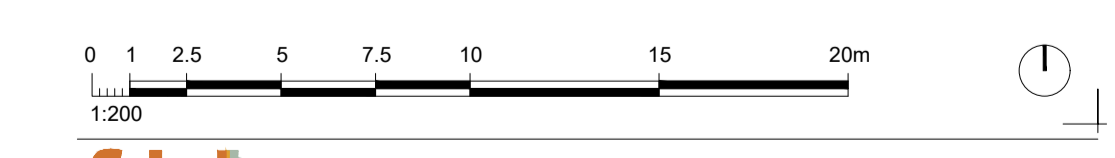

fabik landscape architects
 Lennox House | 10 Lennox Street | Abingdon | Hampshire | GU24 1HG
 T: 01429 222250 | E: aaron@fabrik.com | W: www.fabrik.com

Project: Oxford UTD Football Stadium Client: Oxford Utd FC
 Drawing Title: Landscape Section A-AA
 Purpose of Issue: ISSUED FOR PLANNING APPROVAL

Drawn By: aw	Checked By: sg	Drawn Scale: 1:100 @ A1	Date of First Issue: Oct 1 2023
Project Number: OUFC	Client: FAB	Zone: 00	Level: XX
File Type: DR	Revision: L	Number: 8000	Revision: P02

The drawing and content: Oxford Survey created by permission of Ordnance Survey on behalf of the Controller of Her Majesty's Stationery Office © Crown Copyright 2017. All rights reserved. Reference number: OS Open Data © Crown copyright and database right 2017. All other photography © XXXXXX

PO2	16/02/24	Updated for planning submission	aw	sg
Drawn	Checked	Drawn	Checked	

Disclaimer:
 1. This drawing is copyright of fabrik ltd. It must not be copied or reproduced without written consent from the owner.
 2. Do not scale from this drawing. Only figured dimensions are to be taken from this drawing.
 3. All contractors must read this and be responsible for taking and checking all dimensions related to the works shown on the drawing prior to fabrication or setting out.