





Existing vegetation retained | Proposed natural amphitheatre mound | Proposed wild-flower meadow | Proposed natural species rich pond | Proposed wild-flower meadow with tree planting | Proposed meadow with ornamental trees | Proposed footpath | Proposed meadow with ornamental trees | Proposed Rain garden | Proposed willow archway | Pro

8002 Section C-CC
1 Scale: 1:100



Proposed willow archway | Proposed planting bed | Proposed plaza | Proposed raised planter bench | Shared surface curtilage to building | Biodiverse roof

8002 Section C-CC Continued
2 Scale: 1:100

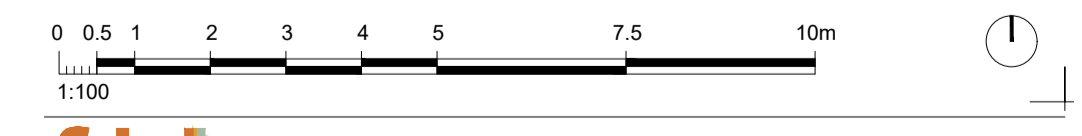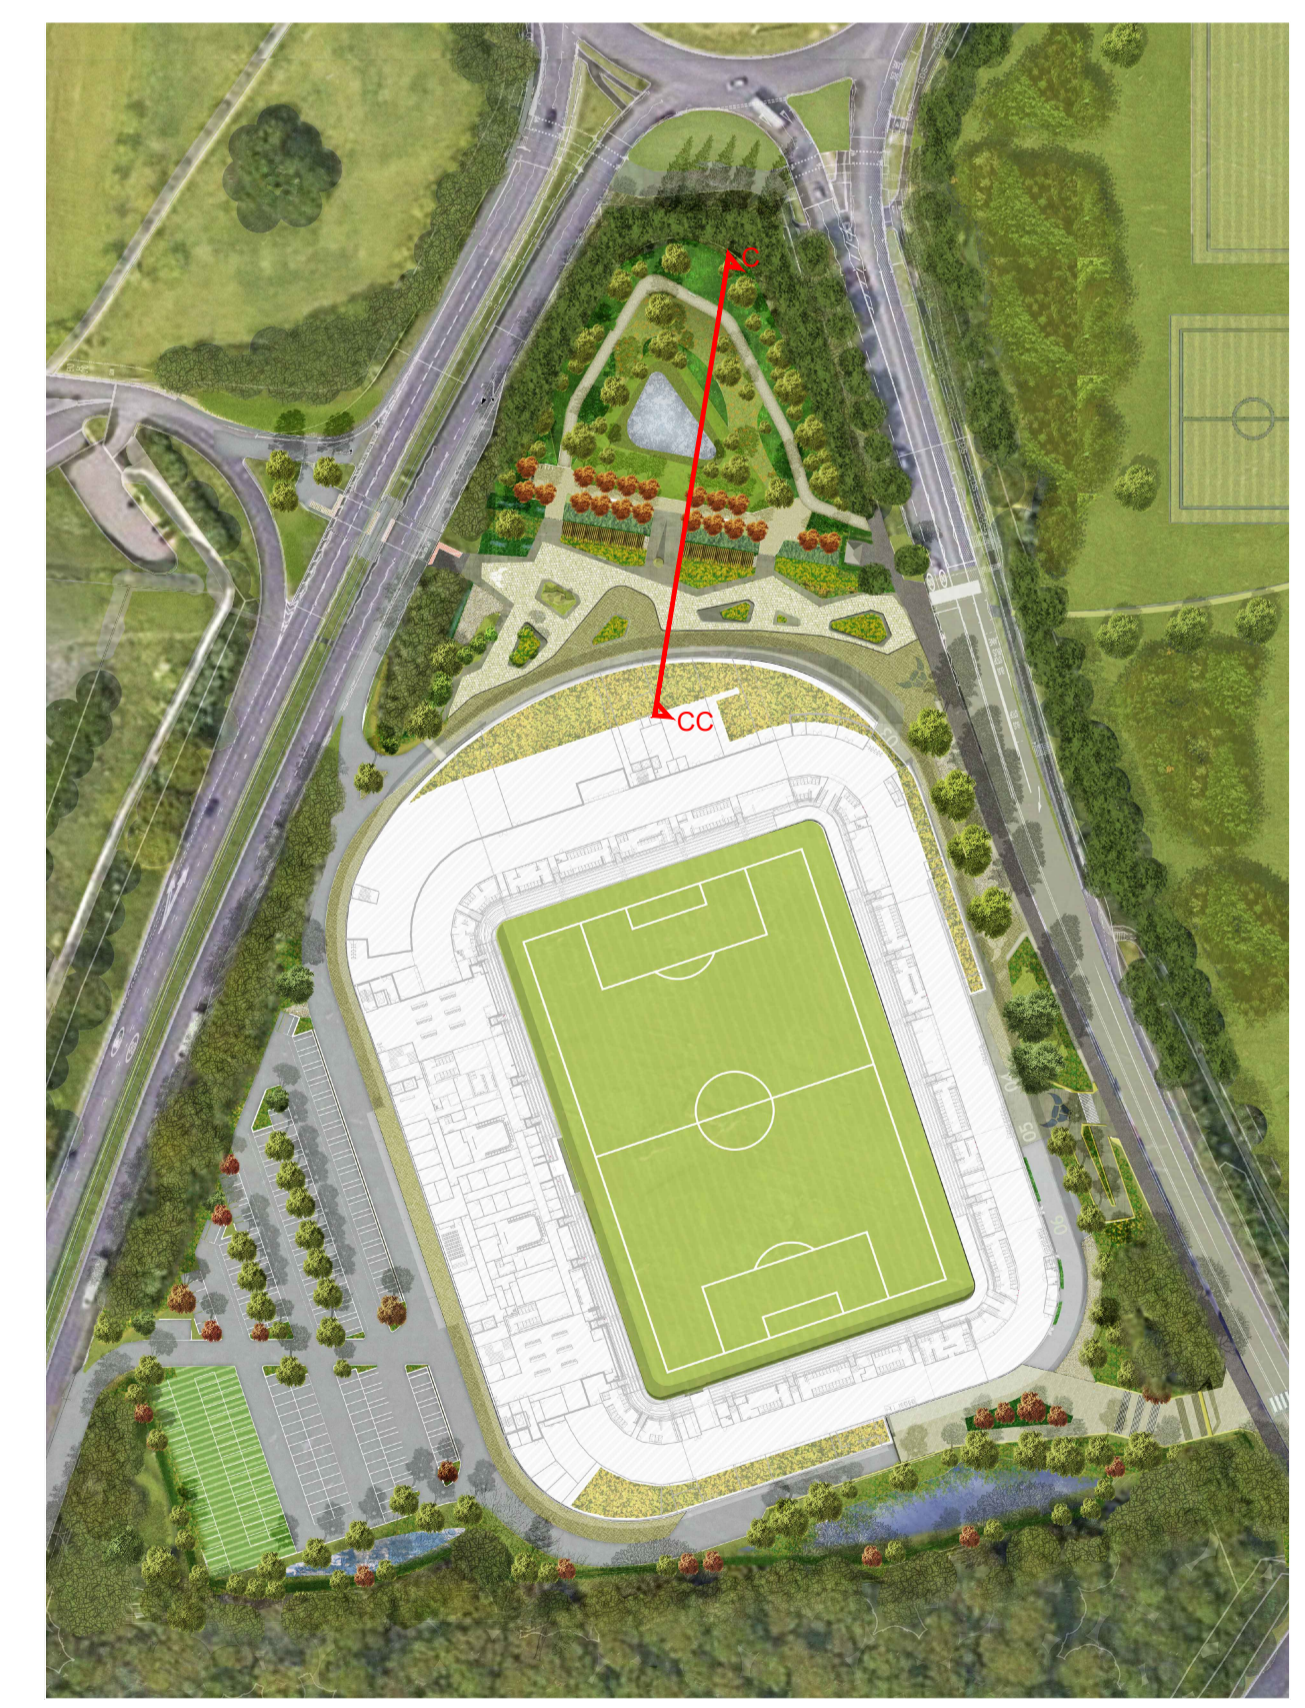

fabik landscape architects
 Lenzen House | 10 Lenzen Street | Abingdon | Hampshire | GU24 1HG
 T: 01420 222260 | E: aaron@fabrik.com | W: www.fabrik.com

Client: Oxford Utd FC

Project: Oxford Utd Football Stadium

Drawing Title: Landscape Section C-CC

ISSUED FOR PLANNING APPROVAL

Project Number	Client	Zone	Level	File Type	Role	Number	Revision
OUFC	FAB	00	XX	DR	L	8002	P02

Drawn By: aw | Checked By: sg | Drawn Scale: 1:100 @ A1 | Date of First Issue: Oct 1 2023

The drawing and content: Copyright Survey created by permission of Ordnance Survey on behalf of the Controller of Her Majesty's Stationery Office © Crown Copyright 2017. All rights reserved. Reference number: 100019734. OS Open Data © Crown copyright and database right 2017. | Aerial Photography © XXXXXX

P02	16/02/24	Updated for planning submission	aw	sg
Drawn	Drawn	Checked	Drawn	Checked

Disclaimer:
 1. This drawing is copyright of fabrik ltd. It must not be copied or reproduced without written consent from the owner.
 2. Do not scale from this drawing. Only figured dimensions are to be taken from this drawing.
 3. All contractors must read this and be responsible for taking and checking all dimensions related to the works shown on the drawing prior to fabrication or setting out.

External References: