



8004 1 Section F-FF Scale: 1:100



8004 2 Section G-GG Scale: 1:100



8004 3 Section H-HH Scale: 1:100

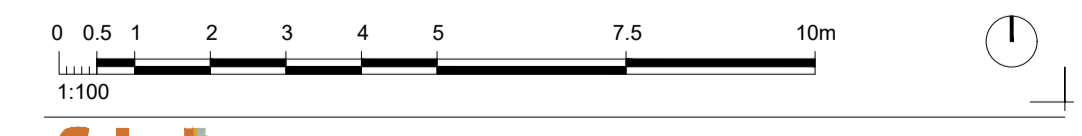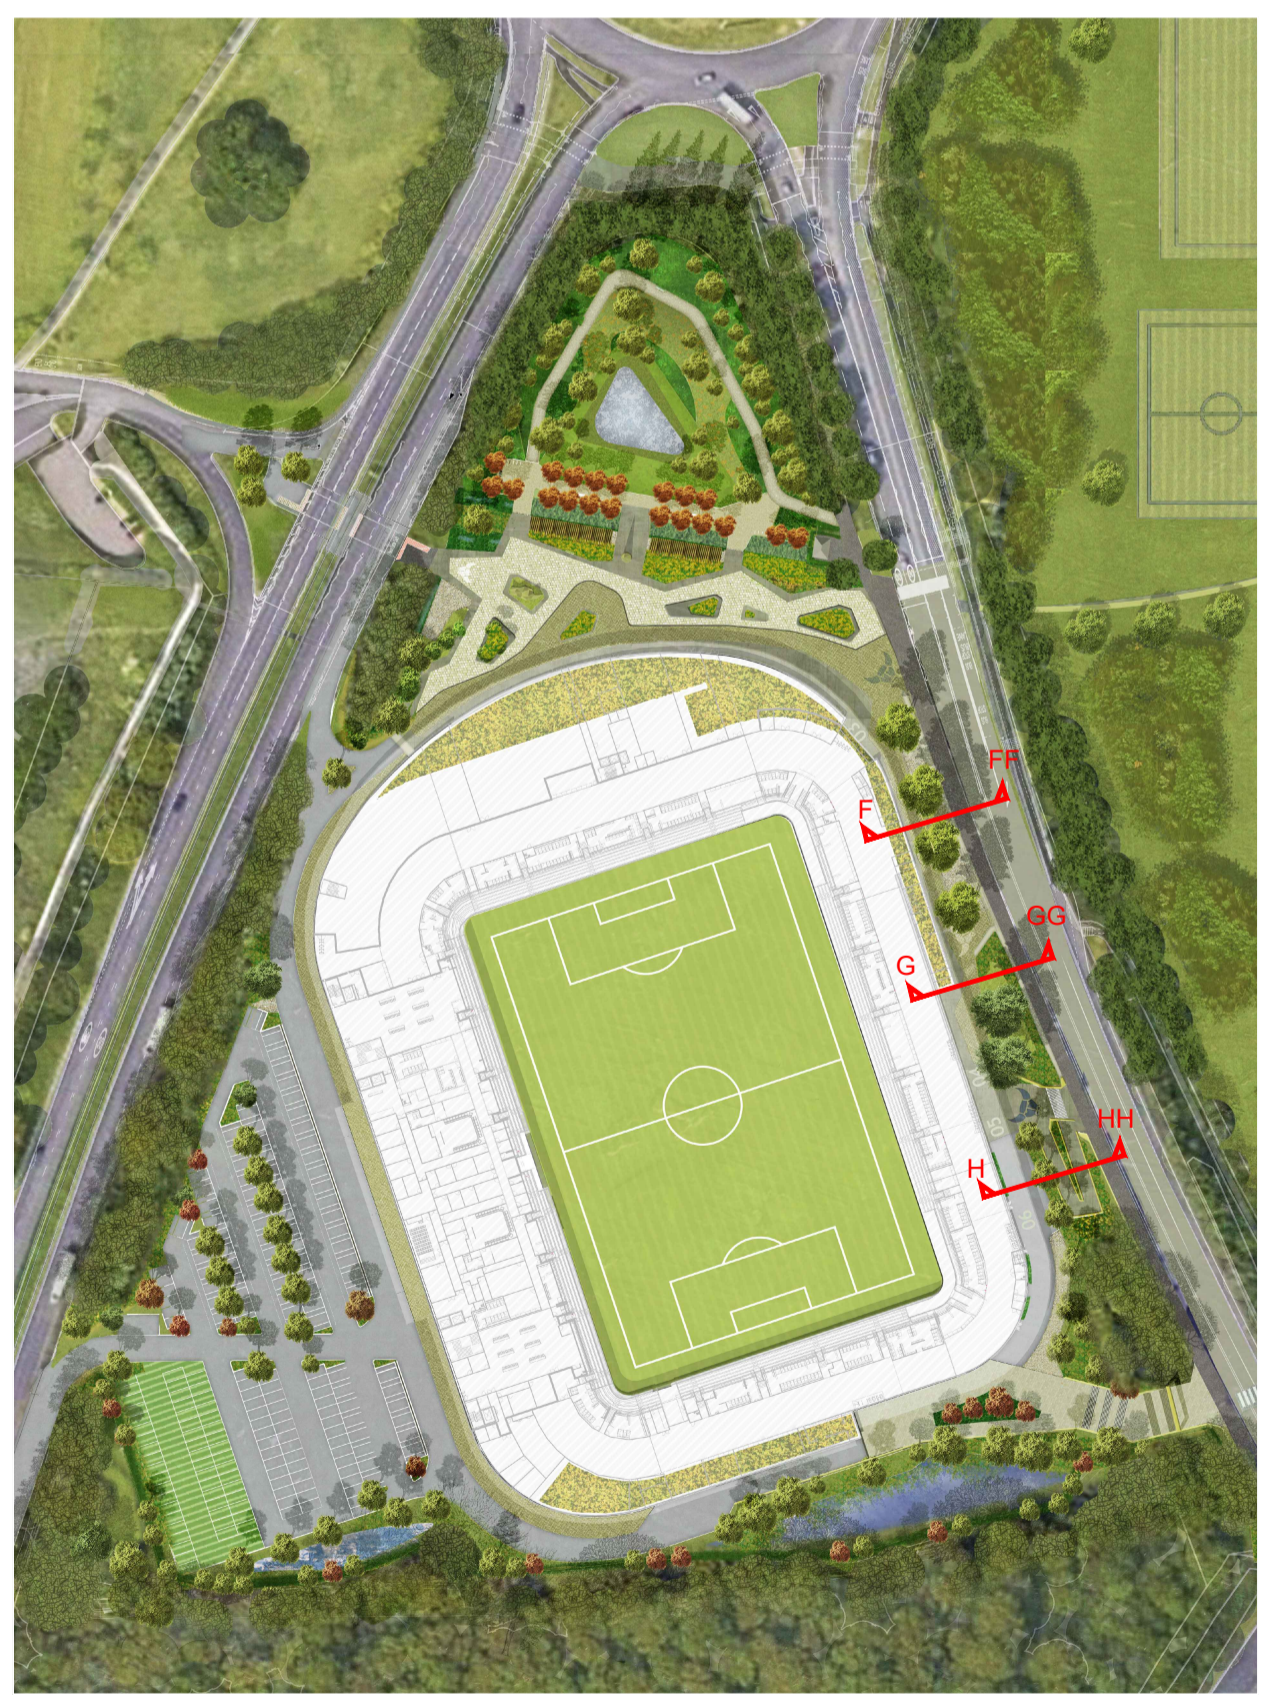

**fabik** landscape architects  
 Lennox House | 15 Lennox Street | Abingdon | Hampshire | GU24 1HG  
 T: 01420 222250 | E: aaron@fabrik.com | W: www.fabrik.com

Project: Oxford Utd Football Stadium Client: Oxford Utd FC  
 Drawing Title: Landscape Sections F-FF, G-GG, H-HH  
 Purpose of Issue: ISSUED FOR PLANNING APPROVAL Drawn By: aw Checked By: sg Drawn Scale: 1:100 @ A1 Date of First Issue: Oct 1 2023

Project Number	Client	Zone	Level	File Type	Role	Number	Revision
O UFC	FAB	00	XX	DR	L	8004	P01

The drawing and content: Copyrighted Survey material by permission of Ordnance Survey on behalf of the Controller of Her Majesty's Stationery Office © Crown Copyright 2017. All rights reserved. Reference number: OS Open Data © Crown Copyright and database right 2017. © Aerial Photography © XXXXXX

NO	DATE	REVISION	BY	CHECKED
P02	16/02/24	Updated for planning submission	aw	sg
			Drawn	Checked

Disclaimer:  
 1. This drawing is copyright of fabrik ltd. It must not be copied or reproduced without written consent from the owner.  
 2. Do not scale from this drawing. Only figured dimensions are to be taken from this drawing.  
 3. All contractors must read this and be responsible for taking and checking all dimensions related to the works shown on the drawing prior to fabrication or setting out.

External References: