



# Hanwell Fields Banbury Phase 2

The site sections shown on these pages demonstrate how the illustrative proposal could work with the existing levels trying to reduce as much as possible the need for 'cut and fill' and large retaining structures while also limiting the visual impact and dominance of the scheme locally. These sections have been used to investigate a possible solution to addressing and overcoming existing topography onsite. In addition it has been used to assess potential storey heights reducing building dominance and potential impact to the wider landscape of this illustrative proposal.

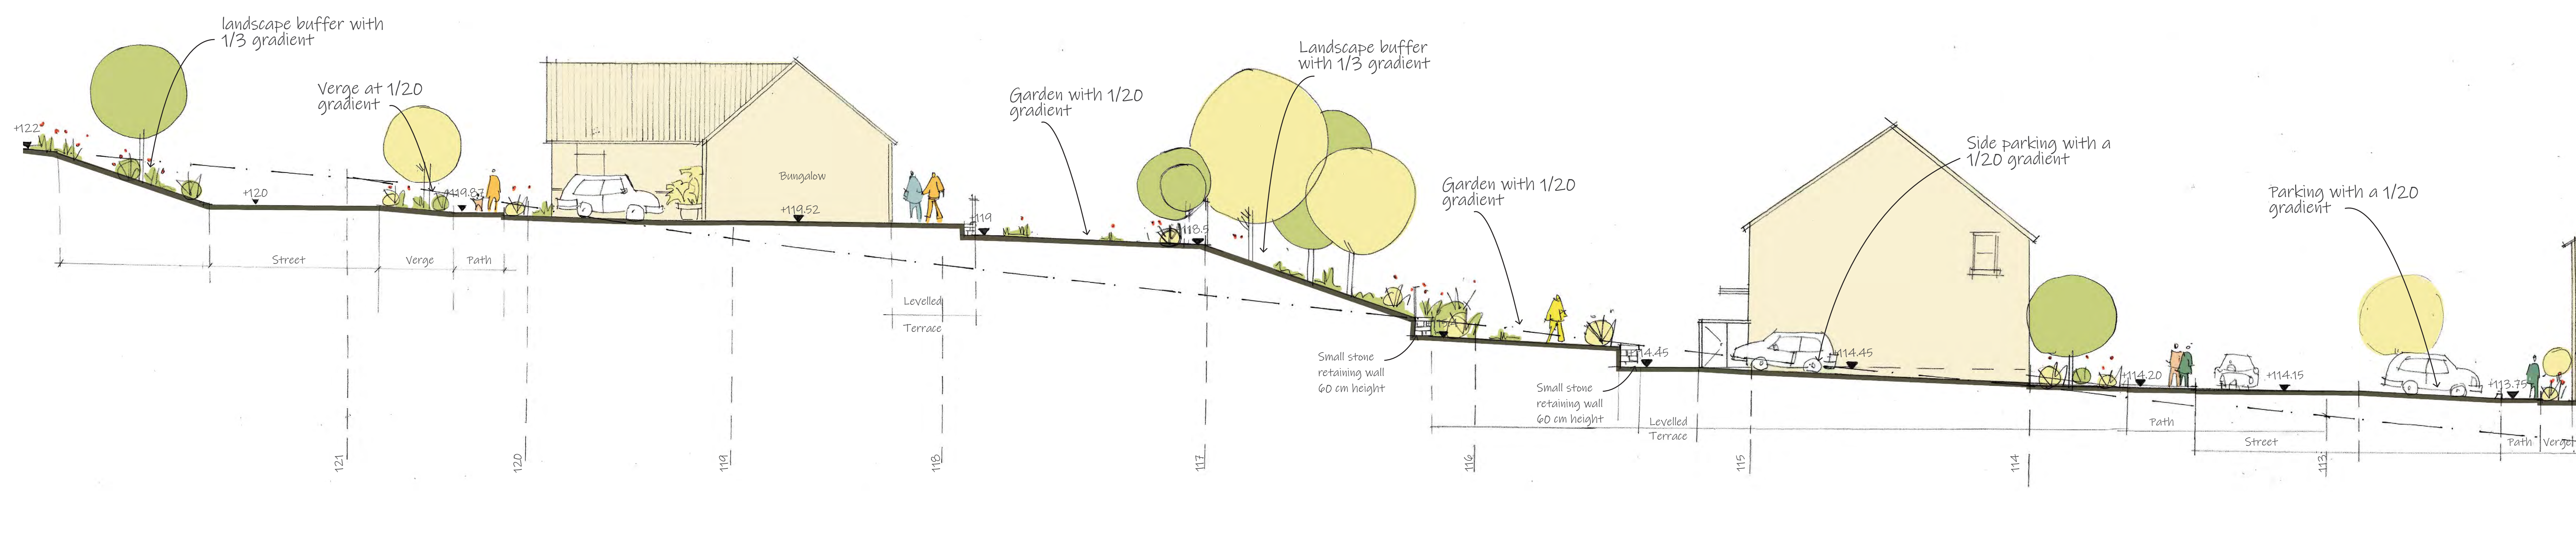

SECTION AA - BLOCK 1

# Hanwell Fields Banbury Phase 2


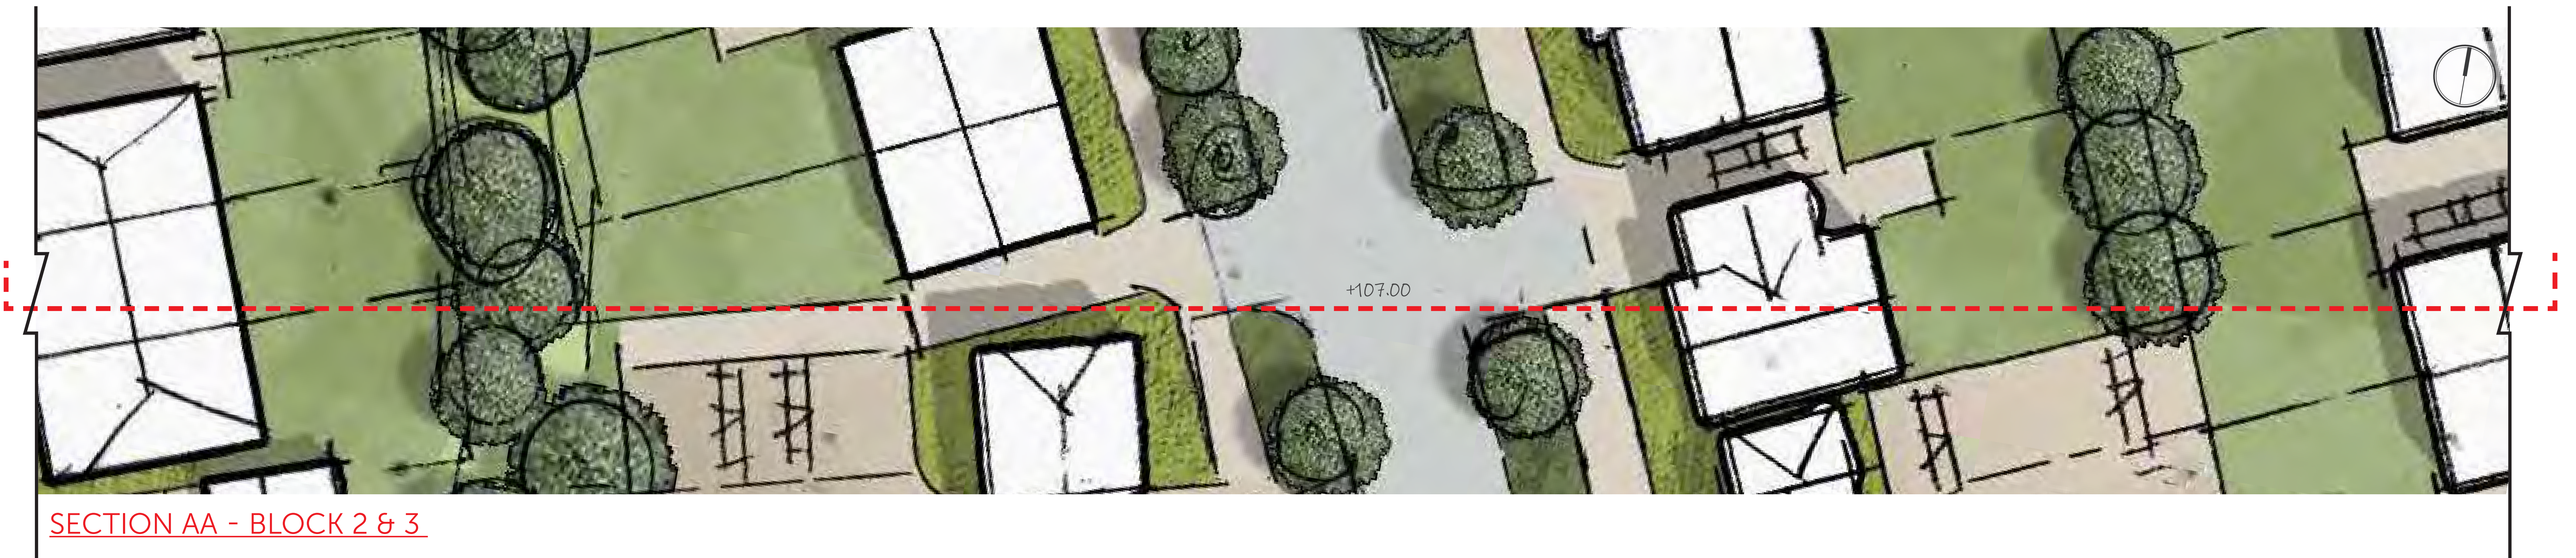


# Hanwell Fields Banbury Phase 2




SECTION AA - BLOCK 4

# Hanwell Fields Banbury Phase 2

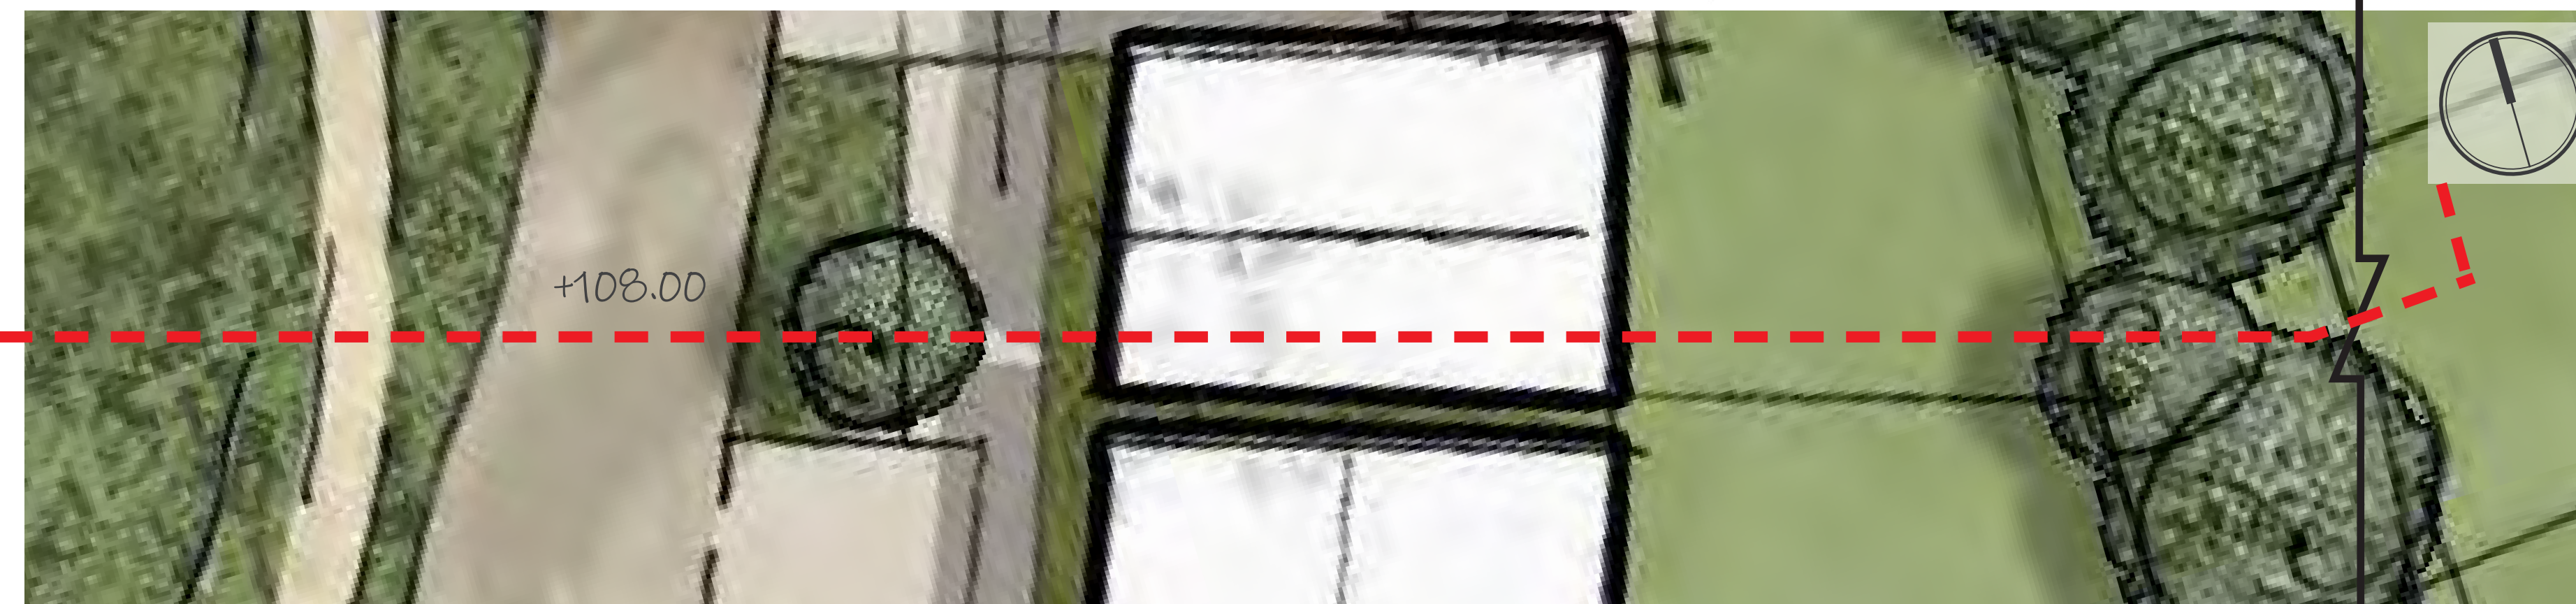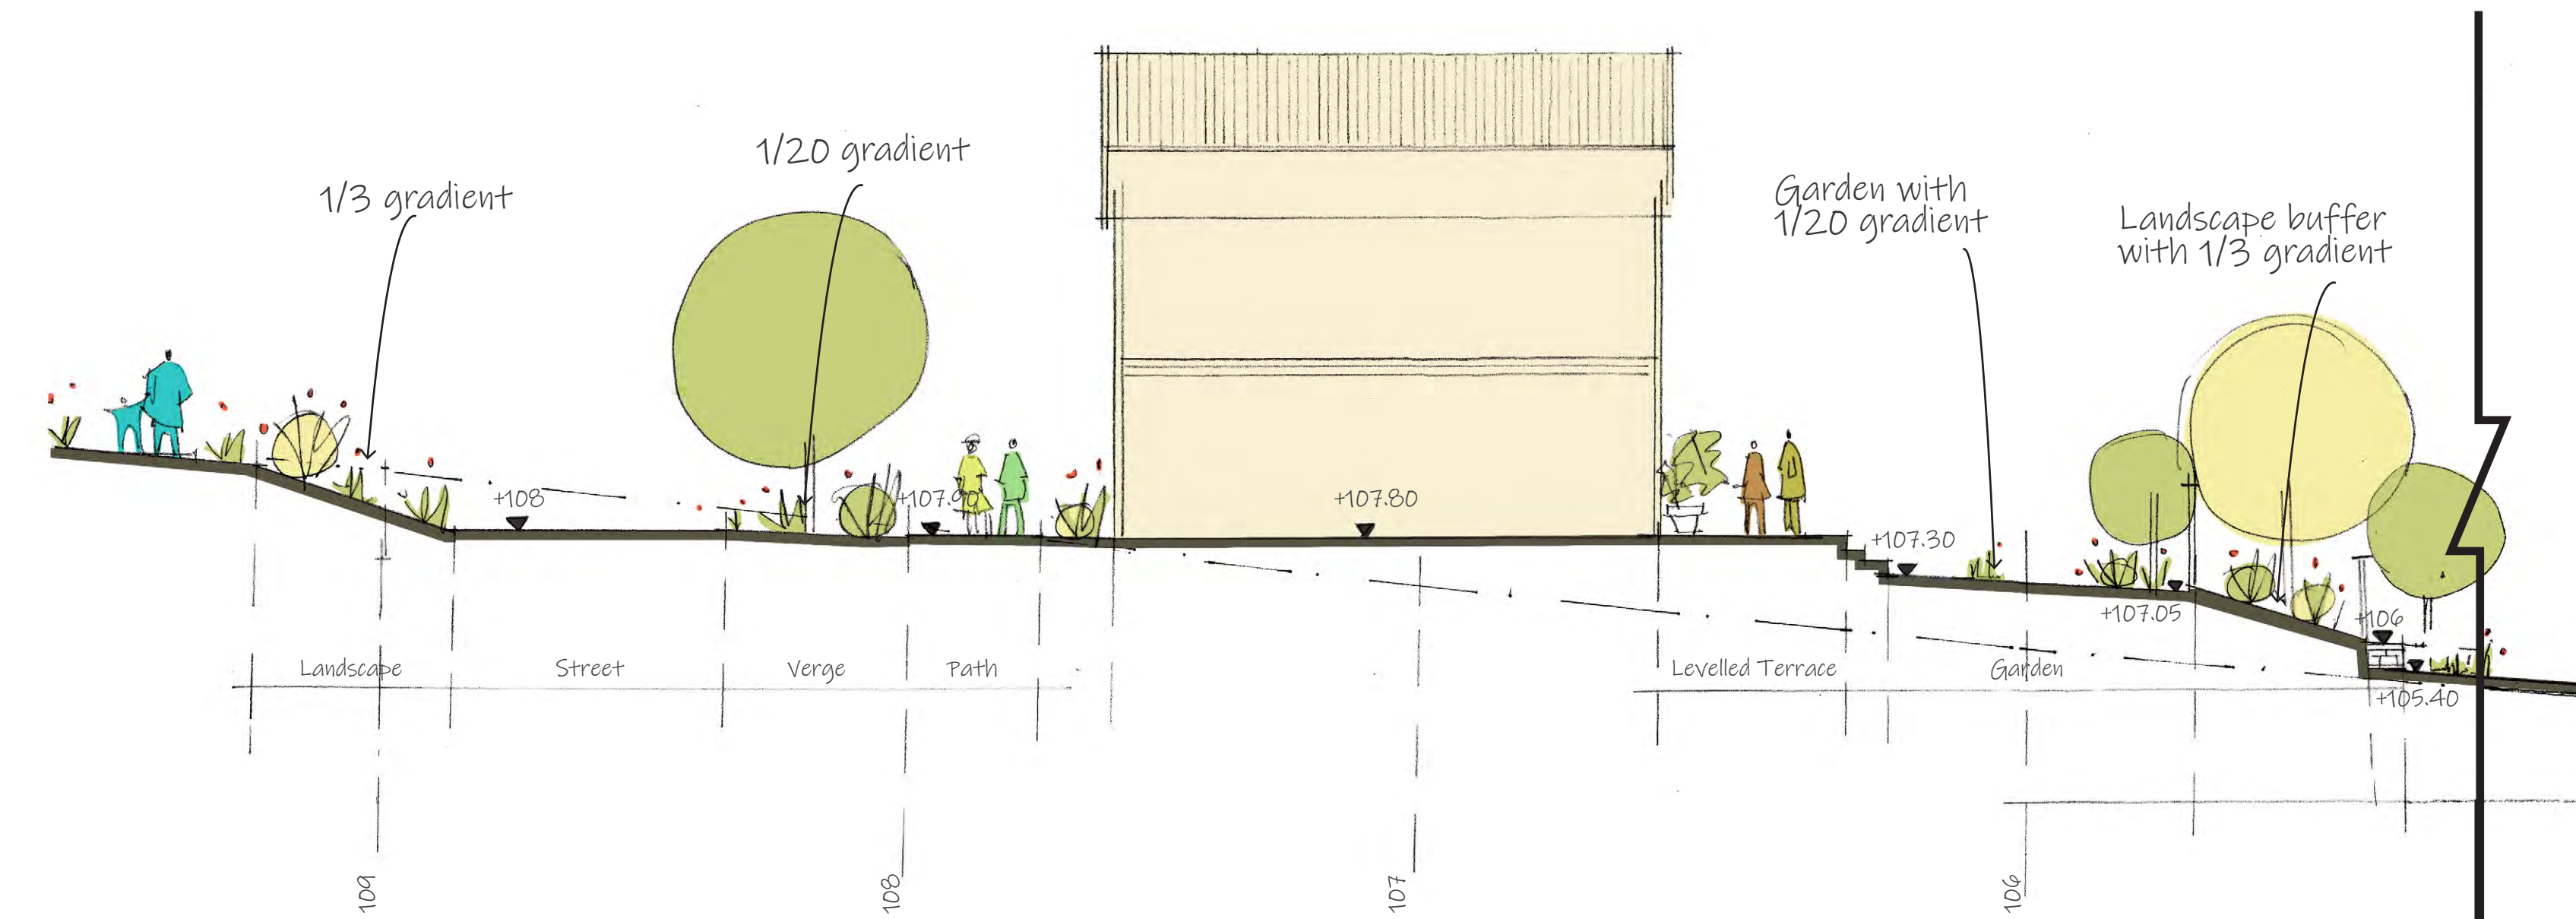


SECTION BB - BLOCK 1

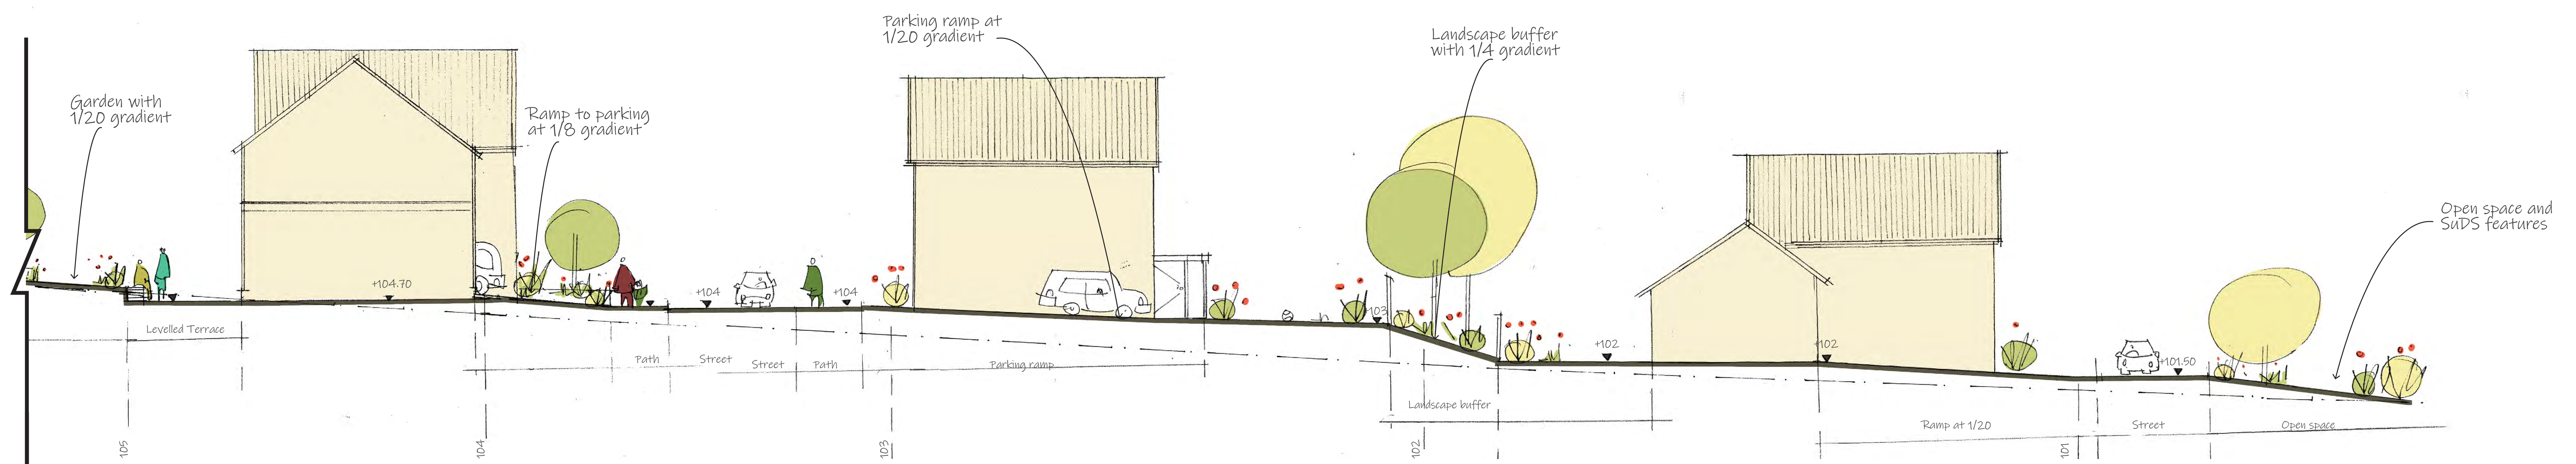

SECTION BB - BLOCK 2

# Hanwell Fields Banbury Phase 2

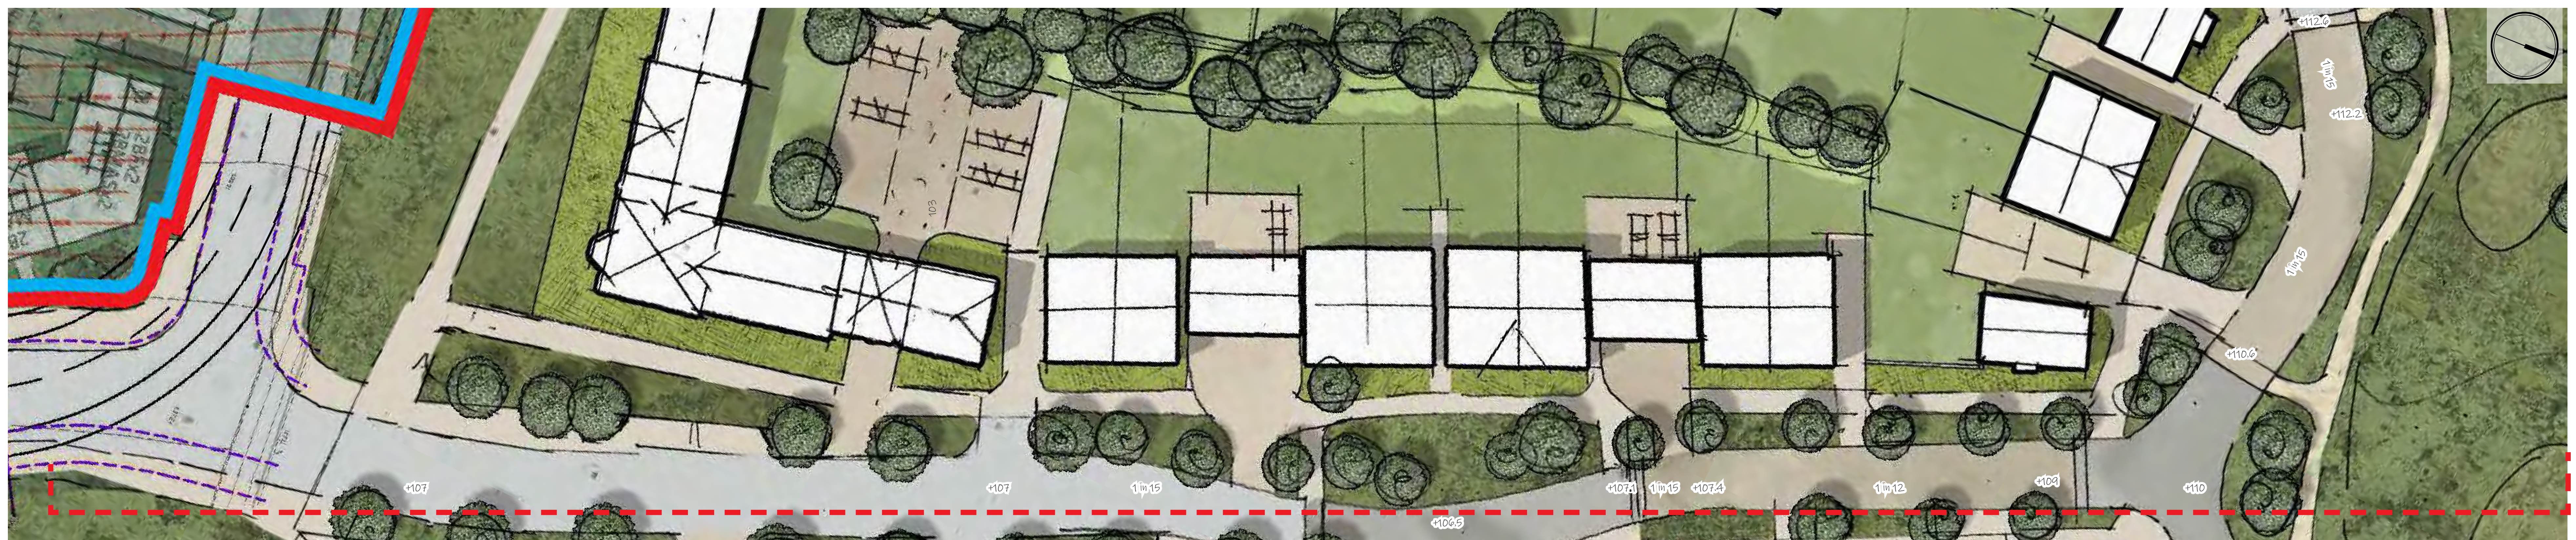

SECTION CC