



Planning Red Line inc. 278 Works  
70 713.5m<sup>2</sup> (17.47 acres)

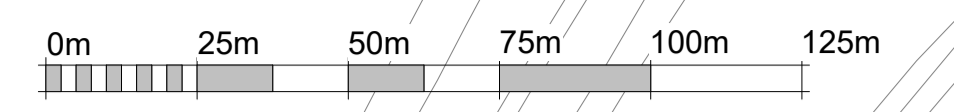

VISUAL SCALE 1:1250 @ A1

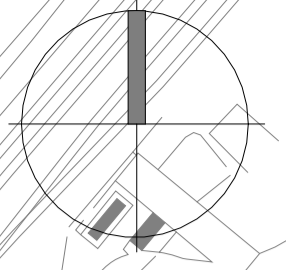

Ordnance Survey, (c) Crown Copyright 2022. All rights reserved. Licence number 100022432

**NOTES**  
All dimensions and levels to be checked on site  
Any discrepancies are to be reported to the Architect before any work commences  
This drawing shall not be scaled to ascertain any dimensions, work to figured dimensions only  
This drawing shall not be reproduced without express written permission from AFL Architects Ltd.


**DISCLAIMER**  
When this drawing is issued in CAD, it is an uncontrolled version issued for information only, to enable the recipient to prepare their own documents/drawings for which they are solely responsible.

**SOFTWARE INTEROPERABILITY**  
AFL prepared this drawing using Autodesk REVIT Architecture.  
AFL does not accept liability for any loss or degradation of any information held in the drawing resulting from the translation from the original file format to any other file format or from the recipient's reading of it in any other programme.

|         |          |        |                          |
|---------|----------|--------|--------------------------|
| PO9     | 14/12/23 | JA     | Final Issue for Planning |
| rev no. | rev date | rev by | description              |

|                       |   |
|-----------------------|---|
| client                | Oxford United Football Club   |
| AFL Architects        | 1st Floor, St Georges House<br>56 Peter Street, Manchester UK<br>M2 3NQ |
| t: +44(0)161 236 6263 | w: www.afl-architects.com   |
| f: +44(0)161 236 6484 | e: mail@afl-uk.com  |
|                       | twitter.com/AFLArchitects   |



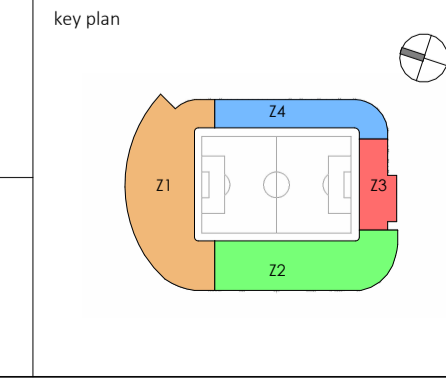

|          |                             |
|----------|-----------------------------|
| project  | Oxford United Football Club |
| location | Oxford                      |

|                                    |                                  |
|------------------------------------|----------------------------------|
| drawing title                      | Site Location Plan               |
| AFL job number                     | 221524                           |
| scale @ A1                         | 1 : 1250                         |
| drawn                              | JN                               |
| checked                            | MR                               |
| rev date                           | 14/12/23                         |
| dwg purpose                        | PLANNING                         |
| status                             | S2                               |
| rev                                | P09                              |
| bim project origin                 | zone level type role 6-digit no. |
| <b>O UFC-AFL-ZZ-00-DR-A-000001</b> |                                  |