





FOR CONTINUATION REFER TO SHEET 26 OF 37

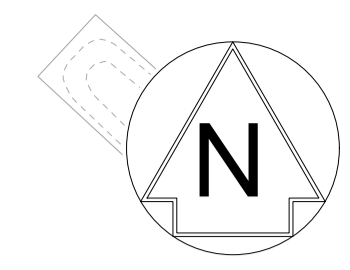

FOR CONTINUATION REFER TO SHEET 25 OF 37

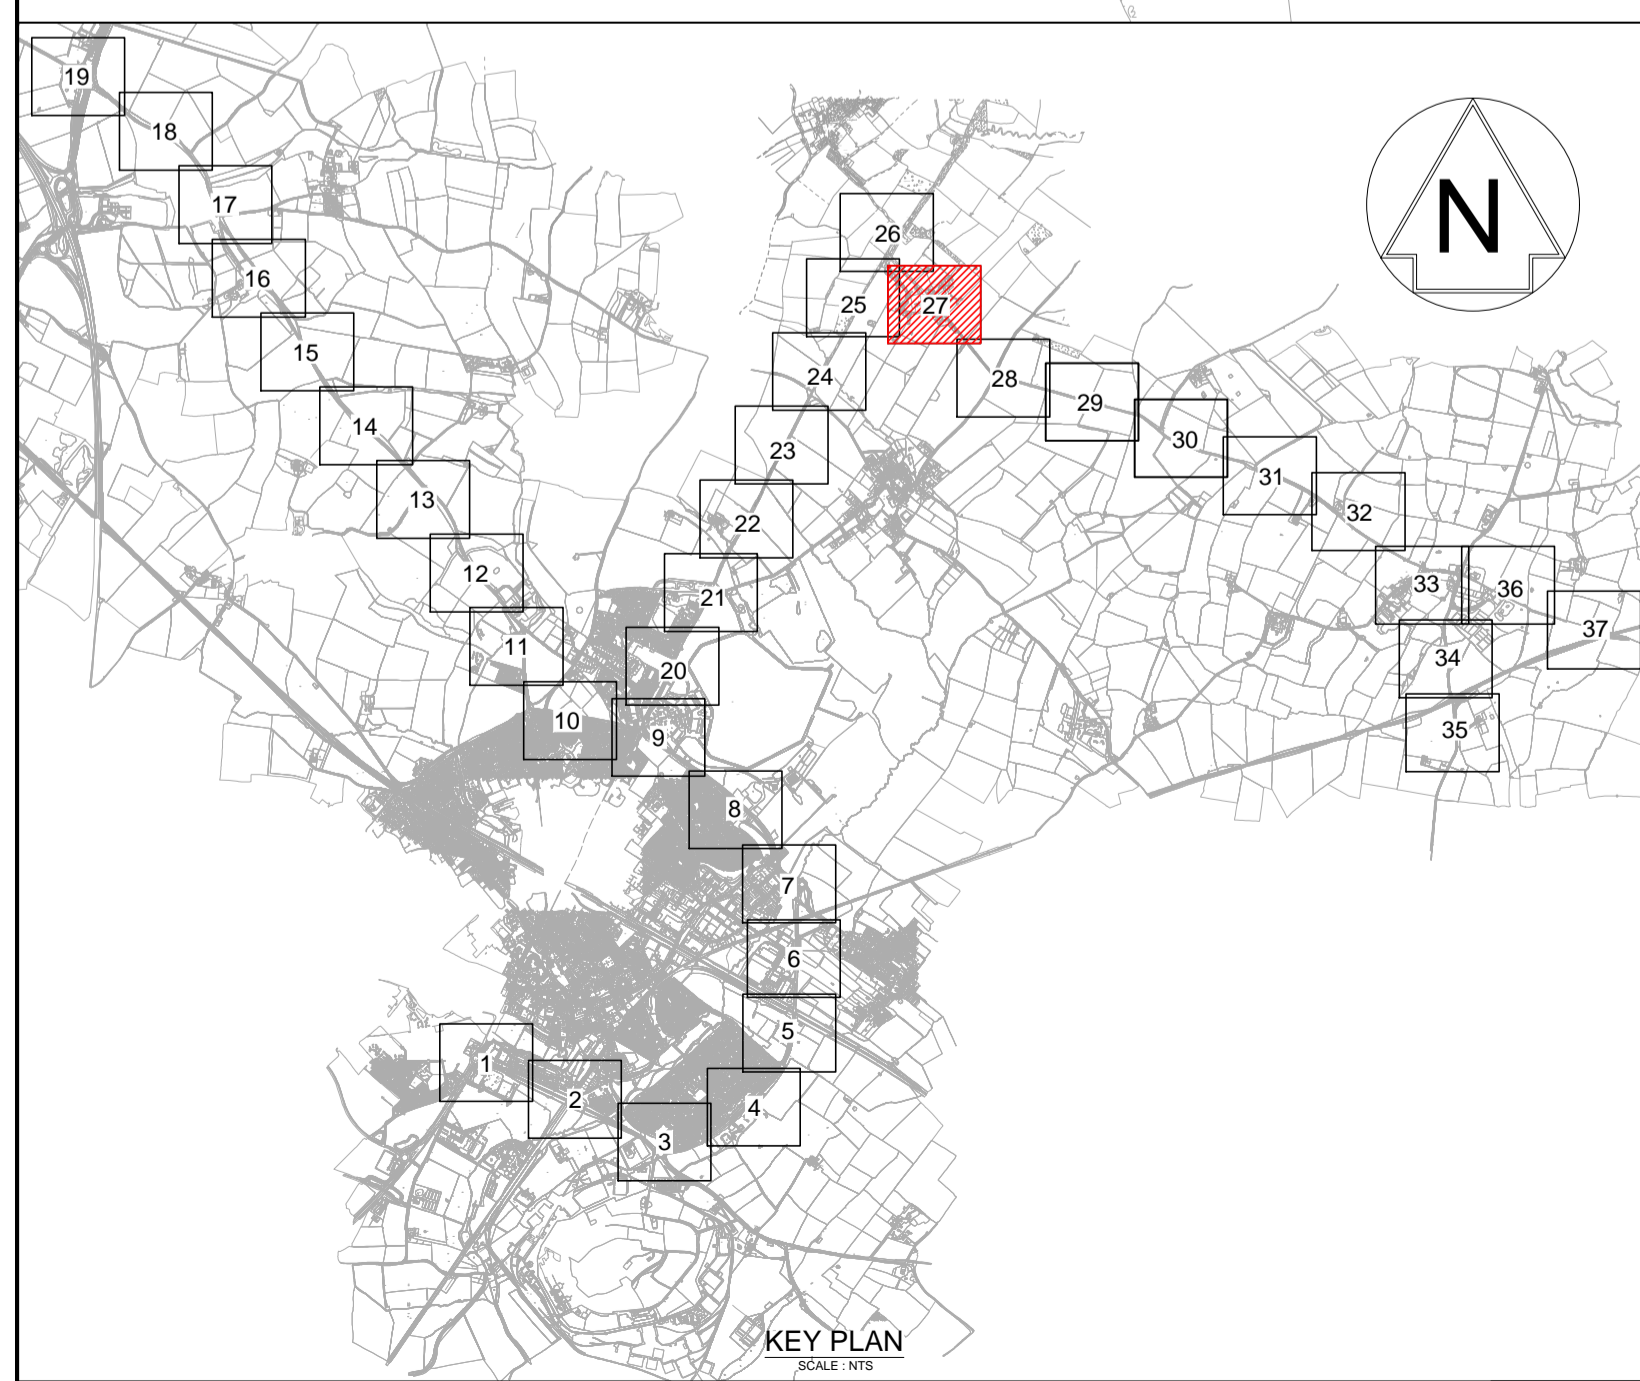

NETWORK RAIL (EAST WEST RAIL WESTERN SECTION PHASE 2)

- NOTES:**
- ALL SIGN LOCATIONS ARE INDICATIVE ONLY.
  - FOR FURTHER SIGN DETAILS PLEASE REFER TO TEMPORARY SIGNING SCHEDULE DRAWING Nos.  
133735\_RW-EWR-XX-CC\_A1-DR-CH-010120  
133735\_RW-EWR-XX-CC\_A1-DR-CH-010121  
133735\_RW-EWR-XX-CC\_A2-DR-CH-010138.
  - FOR POST AND FOUNDATION STANDARD DETAILS PLEASE REFER TO DRAWING No.  
133735\_RW-EWR-XX-XX-DR-CH-000214.
  - UNDERGROUND SERVICES MAY BE PRESENT. REFER TO HSE GUIDANCE HSG47 'AVOIDING DANGER FROM UNDERGROUND SERVICES'.
  - ALL SIGNS SHOWN HERE ARE INTENDED TO BE INSTALLED WITHIN THE HIGHWAY BOUNDARY.
  - FOR PASSING PLACE SIGN INFORMATION AND COMPOUND LAYOUT INFORMATION PLEASE REFER TO DRAWING No.  
133735\_RW-EWR-XX-CC\_A3-DR-CH-010138.

- KEY:**
- HIGHWAY BOUNDARY
  - TWAO BOUNDARY
  - PROPOSED PASSING PLACES SIGN
  - PROPOSED TEMPORARY SIGN
  - REPLACED TRAFFIC SIGN
  - EXISTING APPARATUS
  - PROPOSED TRAFFIC SIGNAL

**SAFETY, HEALTH AND ENVIRONMENTAL INFORMATION**

In addition to the hazards/risks normally associated with the types of work detailed on this drawing, note the following significant residual risks (Reference shall also be made to the design hazard log).

- Construction**
- PRIOR TO EXCAVATION CONTRACTOR TO UNDERTAKE CAT SCAN AND TRAIL HOLES.
  - CONTRACTOR TO CHECK LOCATION AND VISIBILITY OF SIGN BEFORE FIXING FINAL POSITION.

**Maintenance / Cleaning**  
NONE

**Use**  
NONE

- Decommissioning / Demolition**
- CONTRACTOR SHOULD BE AWARE OF PRESENCE OF OVERHEAD AND UNDERGROUND UTILITIES.

Rev	Date	Description of Revisions	Dsmd	Chkd	Appr	Submittal
B01	13/02/20	FOR INFORMATION				N.T. S.H. S.A.
Status: SHARED - for Information						S2



Project  
**East West Rail (Western Section) Phase 2**

Drawing Title  
**COMPUND A3 MARSH GIBBON CONSTRUCTION ACCESS ROUTE SIGNING**

Designed	Nagoth Thomas Ravi Kumar	Signed	N. T. R. Kumar	Date	07/02/20
Drawn	Beeresh M	Signed	B. M	Date	26/12/19
Checked	Sharon Hulme	Signed	S. Hulme	Date	10/02/20
Approved	Stephen Abe	Signed	S. Abe	Date	10/02/20

Scale(s)  
1:1000  
ELR - Project Chainage (Miles Yards)  
XX -

Design Package Risk Classification  
**Normal**

Sheet  
27 of 37

Alternative Reference  
Revision  
B01

Drawing Number  
133735\_RW-EWR-XX-CC\_A3-DR-CH-010127

FOR CONTINUATION REFER TO SHEET 28 OF 37