

A-MULTI-36 & 27



PASSING PLACE SIGN REF No. 27 TO BE MOUNTED ON THE POST NEAREST TO THE CARRIAGEWAY UNDERNEATH SIGN FACE A-MULTI-36. PLEASE REFER TO PASSING PLACE DRAWING No. 133735_2A-EWR-OXD-XX-DR-CH-010252 FOR FURTHER INFORMATION.



A-MULTI-37

A-MULTI-38




A-MULTI-47 & 23



PASSING PLACE SIGN REF No. 23 TO BE MOUNTED ON THE POST NEAREST TO THE CARRIAGEWAY UNDERNEATH SIGN FACE A-MULTI-42. PLEASE REFER TO PASSING PLACE DRAWING No. 133735_2A-EWR-OXD-XX-DR-CH-010252 FOR FURTHER INFORMATION.

UNNAMED ROAD

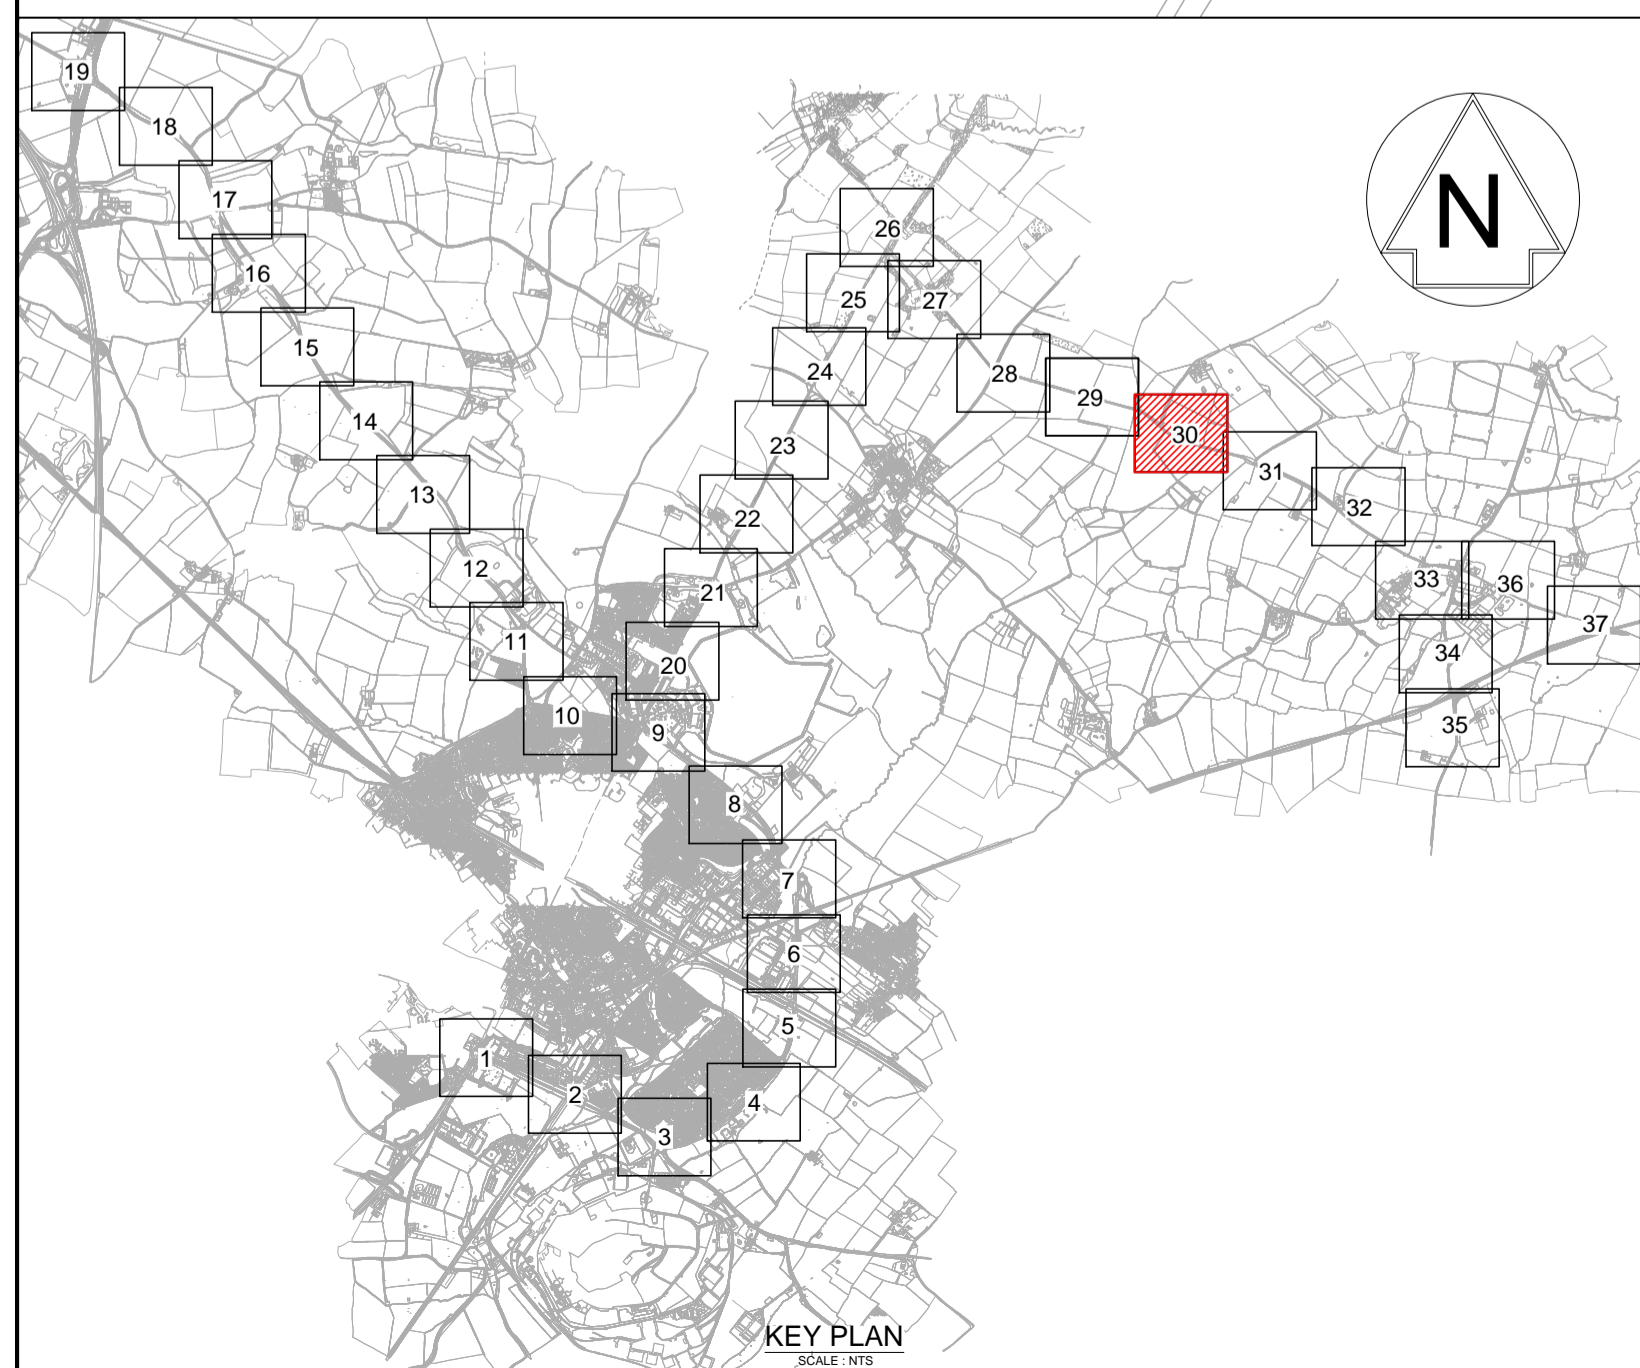

NETWORK RAIL (EAST WEST RAIL WESTERN SECTION PHASE 2)

NOTES:

- ALL SIGN LOCATIONS ARE INDICATIVE ONLY.
- FOR FURTHER SIGN DETAILS PLEASE REFER TO TEMPORARY SIGNING SCHEDULE DRAWING Nos.
133735_RW-EWR-XX-CC_A1-DR-CH-010120
133735_RW-EWR-XX-CC_A1-DR-CH-010121
133735_RW-EWR-XX-CC_A2-DR-CH-010138.
- FOR POST AND FOUNDATION STANDARD DETAILS PLEASE REFER TO DRAWING No.
133735_RW-EWR-XX-XX-DR-CH-000214.
- UNDERGROUND SERVICES MAY BE PRESENT. REFER TO HSE GUIDANCE HSG47 "AVOIDING DANGER FROM UNDERGROUND SERVICES".
- ALL SIGNS SHOWN HERE ARE INTENDED TO BE INSTALLED WITHIN THE HIGHWAY BOUNDARY.
- FOR PASSING PLACE SIGN INFORMATION AND COMPOUND LAYOUT INFORMATION PLEASE REFER TO DRAWING No. 133735_RW-EWR-XX-CC_A3-DR-CH-010138.

KEY:

- HIGHWAY BOUNDARY
- TWAO BOUNDARY
- PROPOSED PASSING PLACES SIGN
- PROPOSED TEMPORARY SIGN
- REPLACED TRAFFIC SIGN
- EXISTING APPARATUS
- PROPOSED TRAFFIC SIGNAL

SAFETY, HEALTH AND ENVIRONMENTAL INFORMATION

In addition to the hazards/risks normally associated with the types of work detailed on this drawing, note the following significant residual risks (Reference shall also be made to the design hazard log).

- Construction
- PRIOR TO EXCAVATION CONTRACTOR TO UNDERTAKE CAT SCAN AND TRAIL HOLES.
 - CONTRACTOR TO CHECK LOCATION AND VISIBILITY OF SIGN BEFORE FIXING FINAL POSITION.

Maintenance / Cleaning
NONE

Use
NONE

Decommissioning / Demolition
1. CONTRACTOR SHOULD BE AWARE OF PRESENCE OF OVERHEAD AND UNDERGROUND UTILITIES.

Rev	Date	Description of Revisions	Dsrd	Chkd	Appr	Suitability
B01	13/02/20	FOR INFORMATION				N.T. S.H. S.A.

SHARED - for Information S2



Project
East West Rail (Western Section) Phase 2

Drawing Title
COMPUND A3 MARSH GIBBON CONSTRUCTION ACCESS ROUTE SIGNING

Designed	Nagoth Thomas Ravi Kumar	Signed	N. T. R. Kumar	Date	07/02/20
Drawn	Beeres M	Signed	B. M	Date	26/12/19
Checked	Sharon Hulme	Signed	S. Hulme	Date	10/02/20
Approved	Stephen Abe	Signed	S. Abe	Date	10/02/20

Scale(s)
1:1000
ELR - Project Chainage (Miles Yards)
XX -

Design Package Risk Classification
Normal

Alternative Reference
Drawing Number
133735_RW-EWR-XX-CC_A3-DR-CH-010130

Sheet
30 of 37
Revision
B01