


FOR CONTINUATION REFER TO SHEET 15 OF 37

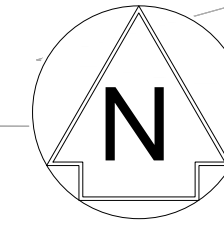

NETWORK RAIL (EAST WEST
RAIL WESTERN SECTION PHASE 2)

NOTES:

- ALL SIGN LOCATIONS ARE INDICATIVE ONLY.
- FOR FURTHER SIGN DETAILS PLEASE REFER TO TEMPORARY SIGNING SCHEDULE DRAWING Nos.
133735_RW-EWR-XX-CC_A1-DR-CH-010120
133735_RW-EWR-XX-CC_A1-DR-CH-010121
133735_RW-EWR-XX-CC_A2-DR-CH-010138.
- FOR POST AND FOUNDATION STANDARD DETAILS PLEASE REFER TO DRAWING No.
133735_RW-EWR-XX-XX-DR-CH-000214.
- UNDERGROUND SERVICES MAY BE PRESENT. REFER TO HSE GUIDANCE HSG47 'AVOIDING DANGER FROM UNDERGROUND SERVICES'.
- ALL SIGNS SHOWN HERE ARE INTENDED TO BE INSTALLED WITHIN THE HIGHWAY BOUNDARY.
- FOR PASSING PLACE SIGN INFORMATION AND COMPOUND LAYOUT INFORMATION PLEASE REFER TO DRAWING No.
133735_RW-EWR-XX-CC_A3-DR-CH-010138.

KEY:

- HIGHWAY BOUNDARY
- TWAO BOUNDARY
- PROPOSED PASSING PLACES SIGN
- PROPOSED TEMPORARY SIGN
- REPLACED TRAFFIC SIGN
- EXISTING APPARATUS
- PROPOSED TRAFFIC SIGNAL

SAFETY, HEALTH AND ENVIRONMENTAL INFORMATION

In addition to the hazards/risks normally associated with the types of work detailed on this drawing, note the following significant residual risks (Reference shall also be made to the design hazard log).

Construction

- PRIOR TO EXCAVATION CONTRACTOR TO UNDERTAKE CAT SCAN AND TRAIL HOLES.
- CONTRACTOR TO CHECK LOCATION AND VISIBILITY OF SIGN BEFORE FIXING FINAL POSITION.

Maintenance / Cleaning

NONE

Use

NONE

Decommissioning / Demolition

- CONTRACTOR SHOULD BE AWARE OF PRESENCE OF OVERHEAD AND UNDERGROUND UTILITIES.

Rev	Date	Description of Revisions	Dsmd	Chkd	Appr	Suitability
B01	13/02/20	FOR INFORMATION				N.T. S.H. S.A.
Status	SHARED - for Information					S2



Project
East West Rail
(Western Section)
Phase 2


Drawing Title
COMPUND A3 MARSH GIBBON
CONSTRUCTION ACCESS ROUTE
SIGNING

Designed	Nagoth Thomas Ravi Kumar	Signed	N. T. R. Kumar	Date	07/02/20
Drawn	Beeresh M	Signed	B. M	Date	26/12/19
Checked	Sharon Hulme	Signed	S. Hulme	Date	10/02/20
Approved	Stephen Abe	Signed	S. Abe	Date	10/02/20

Scale(s)
1:1000
ELR - Project Chainage (Miles Yards)
XX -

Design Package Risk Classification
Normal
Sheet
14 of 37

Alternative Reference
Drawing Number
133735_RW-EWR-XX-CC_A3-DR-CH-010114
Revision
B01

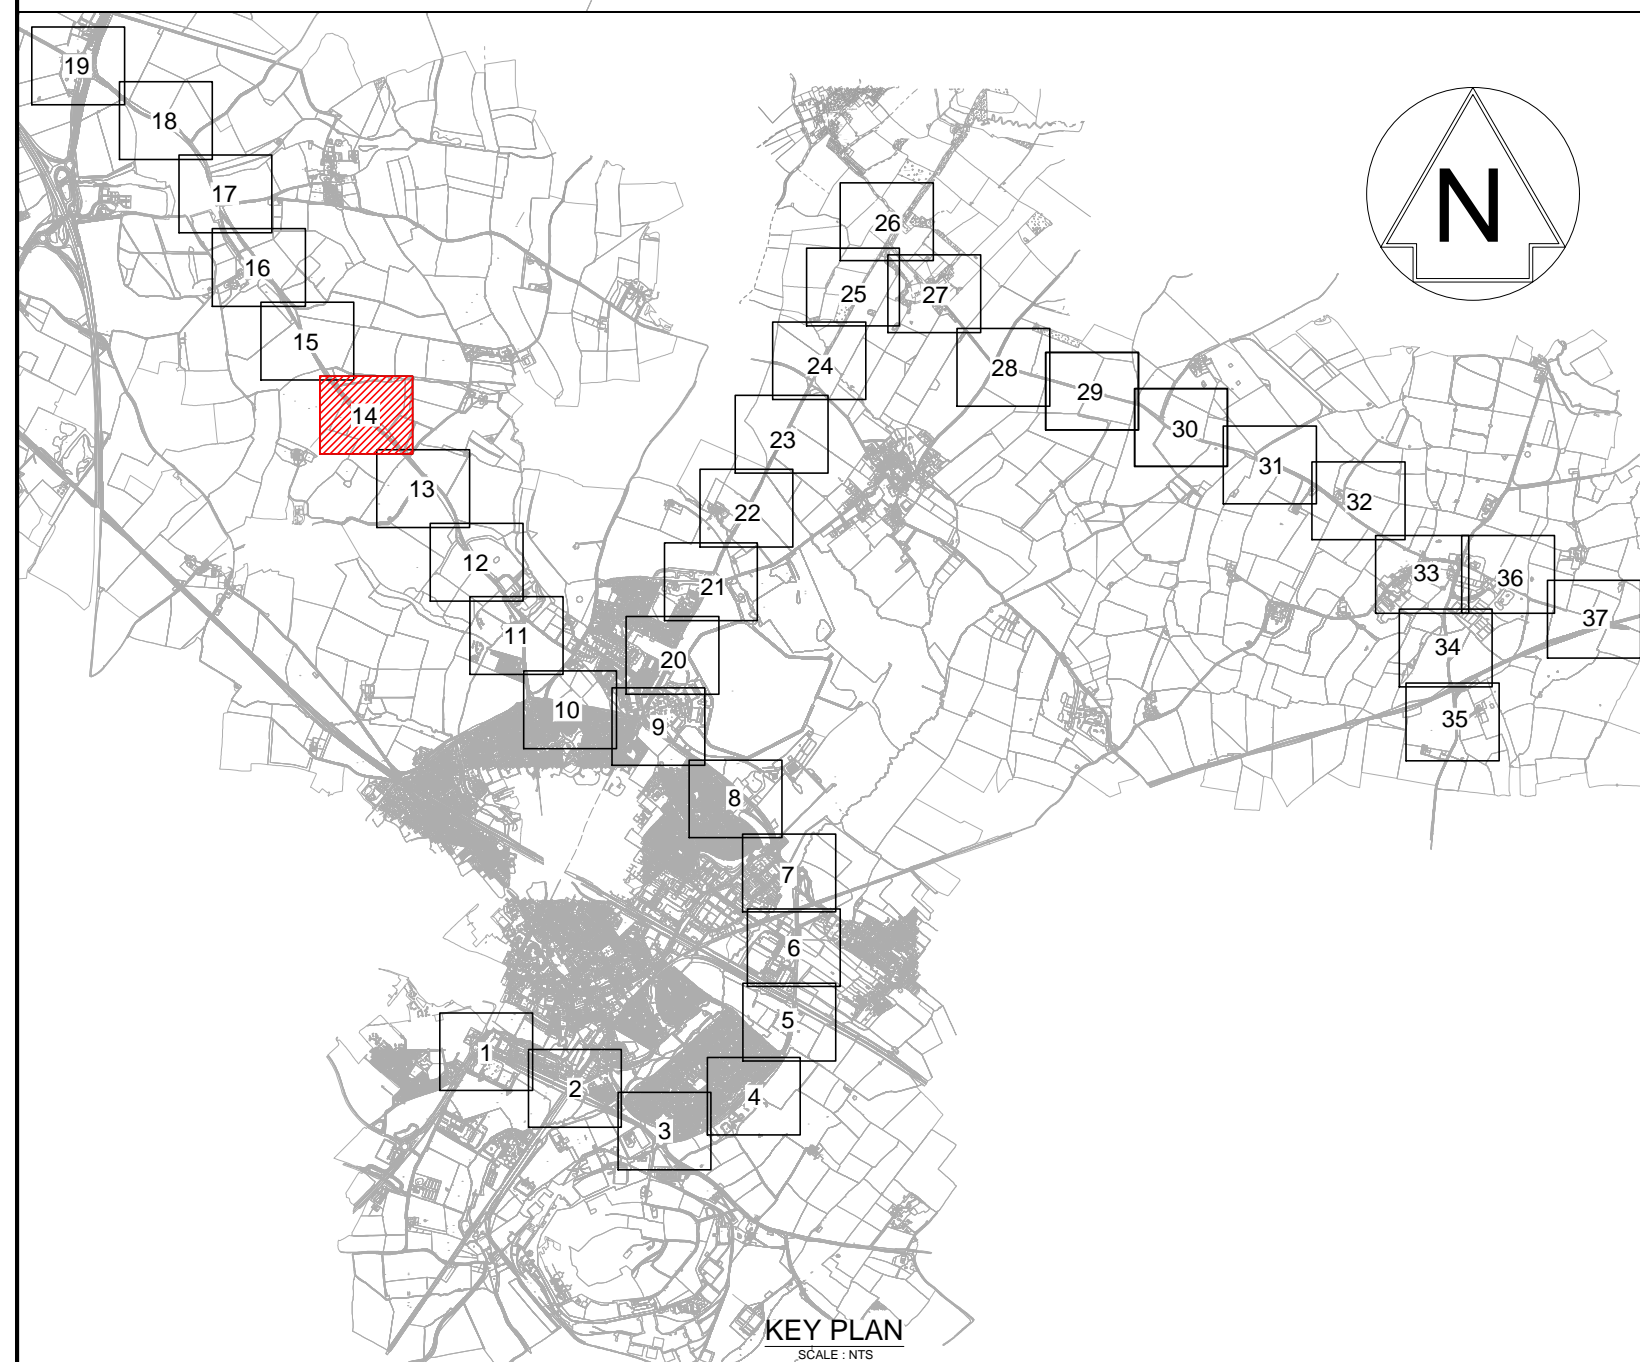

FOR CONTINUATION REFER TO SHEET 13 OF 37