

Revision & Version  
B01.01  
Drawing Number  
133735\_RW-EWR-XX-CC\_A4-DR-CH-010165



BUCKINGHAM SNOOKER CLUB

WIPAC LTD

FOR CONTINUATION REFER TO SHEET 66 OF 74

YONDER SLADE

BUCKINGHAM TYRE AND EXHAUST CENTRE

NEEDLEPIN WAY

LACE LANE

LACE LANE

LONDON ROAD

**NETWORK RAIL (EAST WEST RAIL WESTERN SECTION PHASE 2)**

- NOTES:**
- ALL SIGN LOCATIONS ARE INDICATIVE ONLY.
  - FOR FURTHER SIGN DETAILS PLEASE REFER TO TEMPORARY SIGNING SCHEDULE DRAWING Nos.  
133735\_RW-EWR-XX-CC\_A1-DR-CH-010120  
133735\_RW-EWR-XX-CC\_A1-DR-CH-010121  
133735\_RW-EWR-XX-CC\_A2-DR-CH-010138  
133735\_RW-EWR-XX-CC\_A3-DR-CH-010140  
133735\_RW-EWR-XX-CC\_A4-DR-CH-010175  
133735\_RW-EWR-XX-CC\_B3-M2-CH-010143  
133735\_RW-EWR-XX-CC\_B1-M2-CH-010140.
  - FOR POST AND FOUNDATION STANDARD DETAILS PLEASE REFER TO DRAWING No.  
133735\_RW-EWR-XX-DR-CH-000214.
  - ALL FOUNDATIONS TO BE HAND DUG TO AVOID UNDERGROUND SERVICE. REFER TO HSE GUIDANCE HSG47 "AVOIDING DANGER FROM UNDERGROUND SERVICES".
  - ALL SIGNS SHOWN HERE ARE INTENDED TO BE INSTALLED WITHIN THE HIGHWAY BOUNDARY.
  - FOR PASSING PLACE SIGN INFORMATION AND COMPOUND LAYOUT INFORMATION PLEASE REFER TO DRAWING No.  
133735\_RW-EWR-XX-CC\_A4-DR-CH-010176.

- KEY:**
- HIGHWAY BOUNDARY
  - TWAO BOUNDARY
  - PROPOSED PASSING PLACES SIGN
  - PROPOSED TEMPORARY SIGN
  - REPLACED TRAFFIC SIGN
  - EXISTING APPARATUS
  - PROPOSED TRAFFIC SIGNAL

**SAFETY, HEALTH AND ENVIRONMENTAL INFORMATION**  
THE WORKS ARE TO BE UNDERTAKEN BY A COMPETENT DELIVERY TEAM, AND THEREFORE ONLY EXCEPTIONAL RISKS RELATING TO THE WORKS ASSOCIATED WITH THIS DRAWING ARE IDENTIFIED BELOW. FOR FURTHER DETAILS AND PROPOSED SAFETY MEASURES REFER 'EWR CDM PHASE 2 HAZARD LOG' PROJECTWISE DOC. REF: 133735-EWR-LOG-SSD-000004.

ID	HAZARD DESCRIPTION
NA	1. UTILITY SURVEY WAS NOT UNDERTAKEN DURING THE DESIGN DEVELOPMENT. HOWEVER, THE CONTRACTOR IS REQUIRED TO UNDERTAKE CAT SCAN AND TRIAL HOLES TO DETERMINE THE PRESENCE OF UTILITIES PRIOR TO INSTALLATION OF THE SIGNS. 2. CONTRACTOR TO CHECK LOCATION AND VISIBILITY OF SIGN BEFORE FIXING FINAL POSITION.

INDICATES H&S RISKS (EWR2-HAZ-.....)

Rev	Date	Description of Revisions	Dsnd	Chkd	Appr	Substability
B01	24/02/20	FOR INFORMATION				S2




Project  
**East West Rail (Western Section) Phase 2**

Drawing Title  
**COMPOUND A4 GREEN LANE CONSTRUCTION ACCESS ROUTE SIGNING**

Designed	Ravikumar KN	Signed	R. KN	Date	24/02/20
Drawn	Shiva Murthy	Signed	S. Murthy	Date	21/02/20
Checked	Sharon Hulme	Signed	S. Hulme	Date	24/02/20
Approved	Stephen Abe	Signed	S. Abe	Date	24/02/20

Scale(s)  
1:1000  
ELR - Project Chainage (Miles Yards)  
XX -  
Design Package Risk Classification  
**Normal**  
Alternative Reference  
Drawing Number  
133735\_RW-EWR-XX-CC\_A4-DR-CH-010165

Sheet  
65 of 74  
Revision  
B01

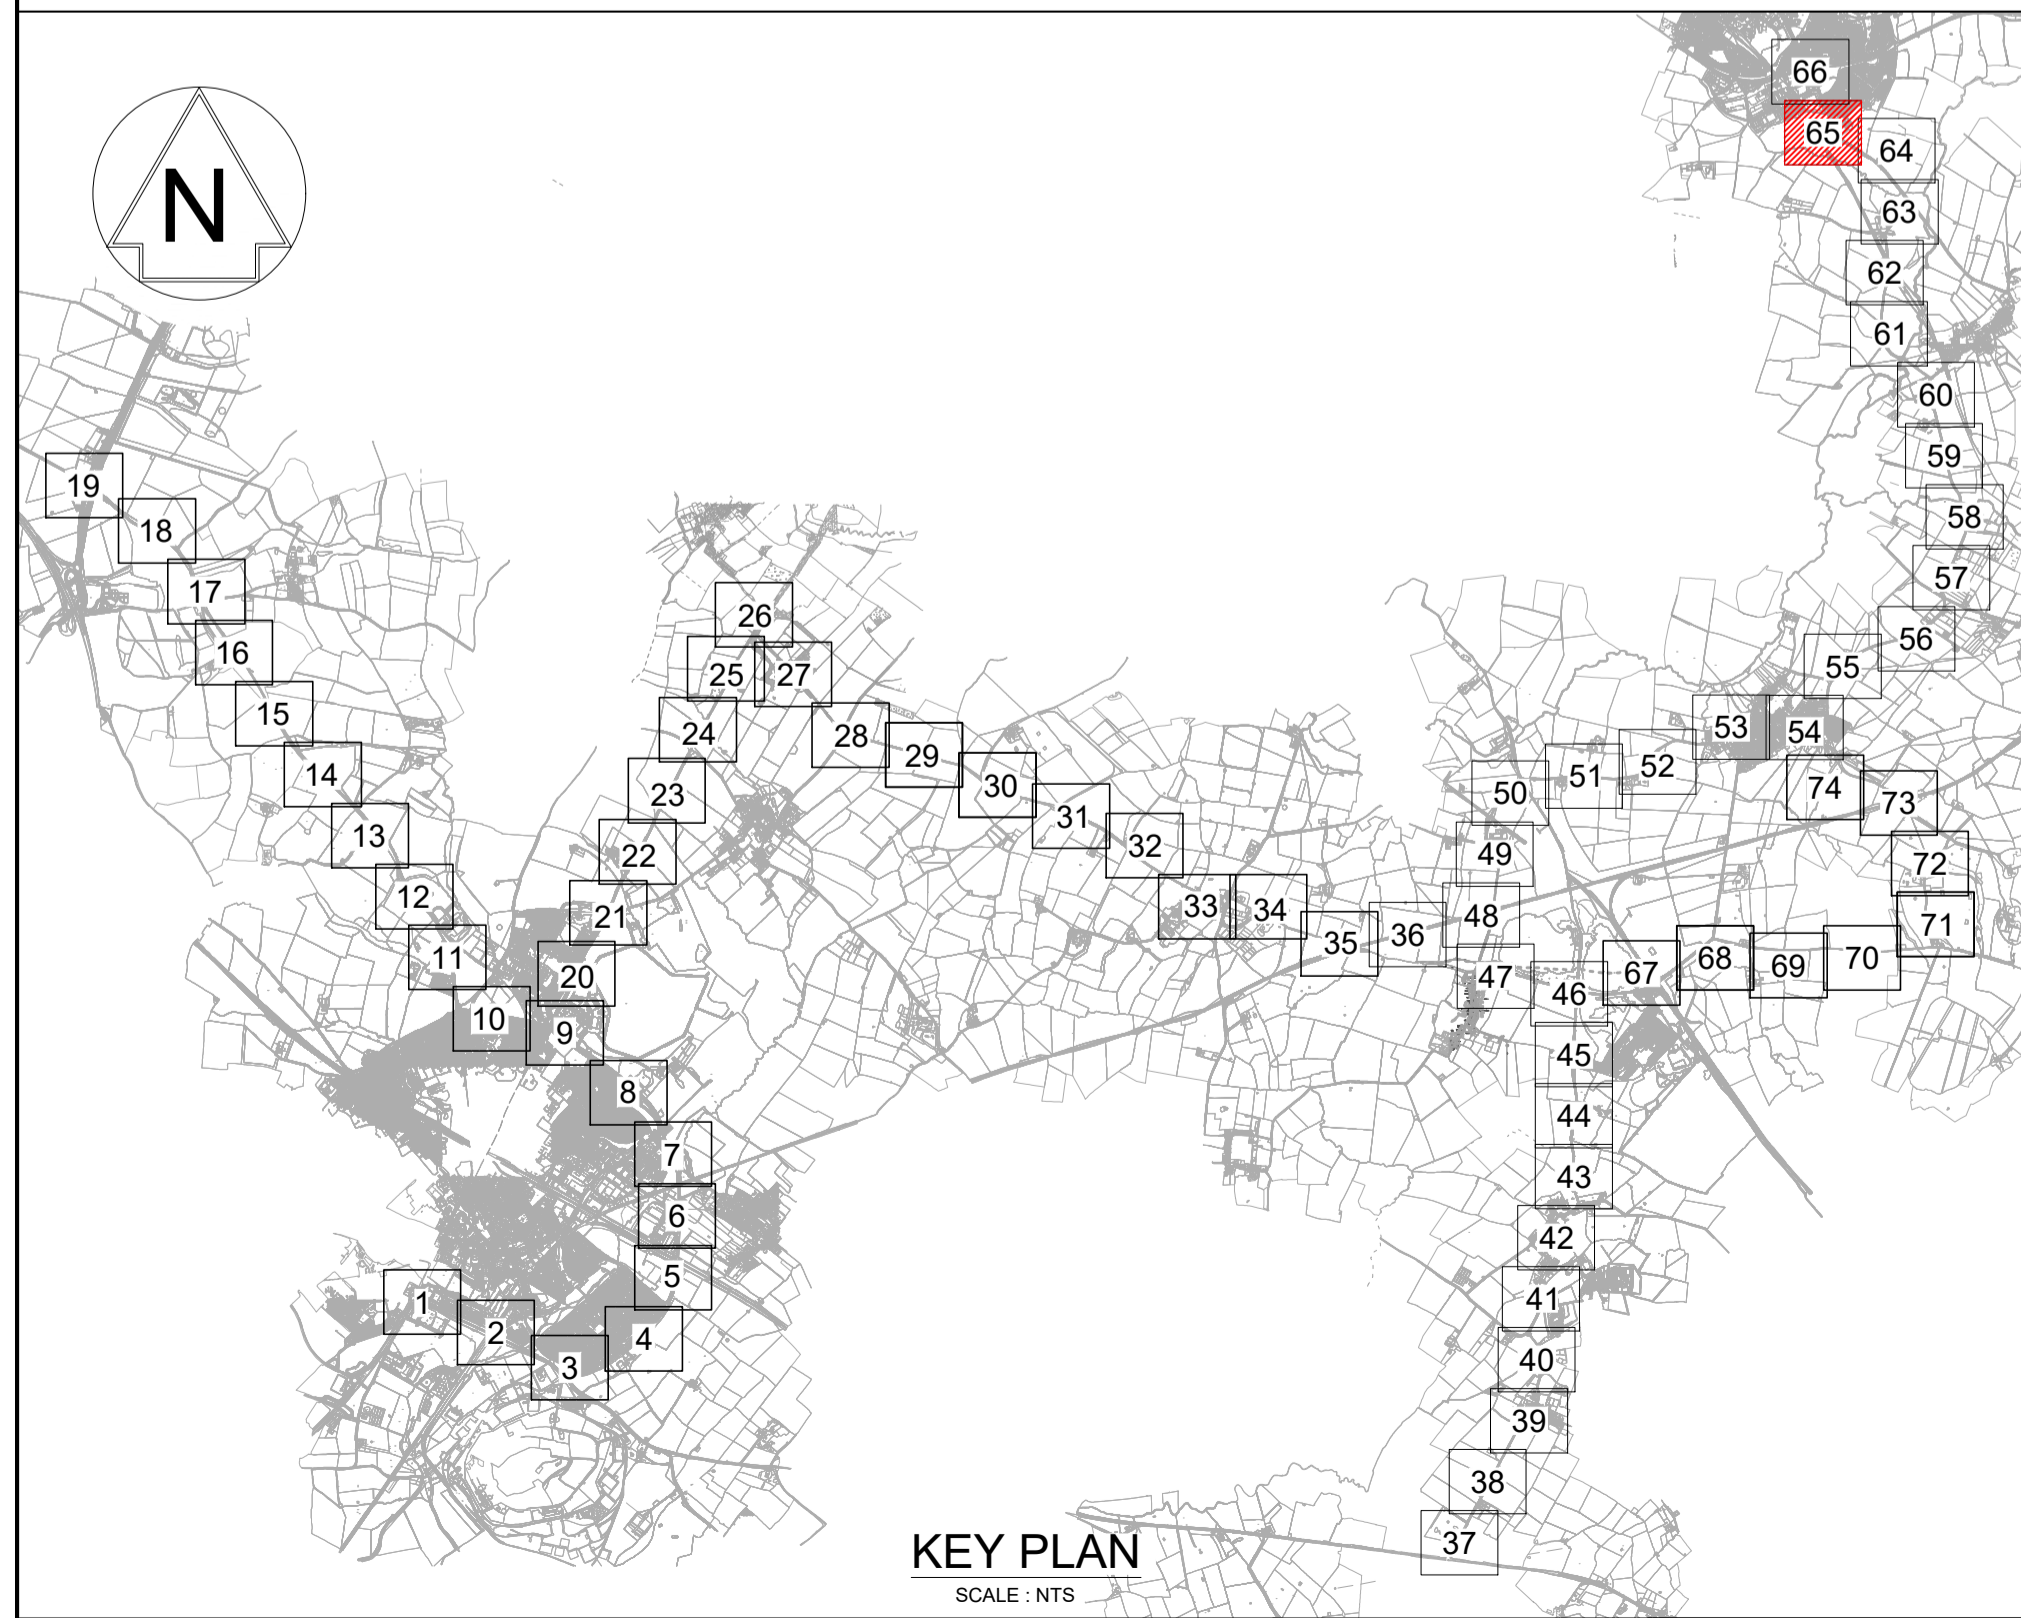

OS map data reproduced by permission of Ordnance Survey on behalf of HMSO. © Crown copyright 2015. All rights reserved. Ordnance Survey license number 0100040692



FOR CONTINUATION REFER TO SHEET 64 OF 74