

NETWORK RAIL (EAST WEST RAIL WESTERN SECTION PHASE 2)

- NOTES:**
1. ALL SIGN LOCATIONS ARE INDICATIVE ONLY.
 2. FOR FURTHER SIGN DETAILS PLEASE REFER TO TEMPORARY SIGNING SCHEDULE DRAWING Nos.
133735_RW-EWR-XX-CC_A1-DR-CH-010120
133735_RW-EWR-XX-CC_A2-DR-CH-010121
133735_RW-EWR-XX-CC_A3-DR-CH-010138
133735_RW-EWR-XX-CC_A4-DR-CH-010140
133735_RW-EWR-XX-CC_B3-M2-CH-010143
133735_RW-EWR-XX-CC_B1-M2-CH-010140.
 3. FOR POST AND FOUNDATION STANDARD DETAILS PLEASE REFER TO DRAWING No.
133735_RW-EWR-XX-DR-CH-000214.
 4. ALL FOUNDATIONS TO BE HAND DUG TO AVOID UNDERGROUND SERVICES. REFER TO HSE GUIDANCE HSG47 "AVOIDING DANGER FROM UNDERGROUND SERVICES".
 5. ALL SIGNS SHOWN HERE ARE INTENDED TO BE INSTALLED WITHIN THE HIGHWAY BOUNDARY.
 6. FOR PASSING PLACE SIGN INFORMATION AND COMPOUND LAYOUT INFORMATION PLEASE REFER TO DRAWING No. 133735_RW-EWR-XX-CC_A4-DR-CH-010176.

KEY:

| | |
|--|------------------------------|
| | HIGHWAY BOUNDARY |
| | TWAO BOUNDARY |
| | PROPOSED PASSING PLACES SIGN |
| | PROPOSED TEMPORARY SIGN |
| | REPLACED TRAFFIC SIGN |
| | EXISTING APPARATUS |
| | PROPOSED TRAFFIC SIGNAL |

SAFETY, HEALTH AND ENVIRONMENTAL INFORMATION
THE WORKS ARE TO BE UNDERTAKEN BY A COMPETENT DELIVERY TEAM, AND THEREFORE ONLY EXCEPTIONAL RISKS RELATING TO THE WORKS ASSOCIATED WITH THIS DRAWING ARE IDENTIFIED BELOW. FOR FURTHER DETAILS AND PROPOSED SAFETY MEASURES REFER 'EWR CDM PHASE 2 HAZARD LOG' PROJECTWISE DOC. REF: 133735-EWR-LOG-SSD-000004.

| ID | HAZARD DESCRIPTION |
|----|--|
| NA | 1. UTILITY SURVEY WAS NOT UNDERTAKEN DURING THE DESIGN DEVELOPMENT. HOWEVER, THE CONTRACTOR IS REQUIRED TO UNDERTAKE CAT SCAN AND TRIAL HOLES TO DETERMINE THE PRESENCE OF UTILITIES PRIOR TO INSTALLATION OF THE SIGNS. 2. CONTRACTOR TO CHECK LOCATION AND VISIBILITY OF SIGN BEFORE FIXING FINAL POSITION. |

INDICATES H&S RISKS (EWR2-HAZ-.....)

| Rev | Date | Description of Revisions | Desd | Chkd | Appr | Suitability |
|-----|----------|--------------------------|------|------|------|-------------|
| B01 | 24/02/20 | FOR INFORMATION | R.K. | S.H. | S.A. | |

SHARED - for Information

EWR Alliance
Connecting People


East West Rail (Western Section) Phase 2

COMPOUND A4 GREEN LANE CONSTRUCTION ACCESS ROUTE SIGNING

| | | | | | |
|----------|--------------|--------|----------|------|----------|
| Designed | Ravikumar KN | Signed | R. KN | Date | 24/02/20 |
| Drawn | Beeresh M | Signed | B. M | Date | 24/10/19 |
| Checked | Sharon Hulme | Signed | S. Hulme | Date | 24/02/20 |
| Approved | Stephen Abe | Signed | S. Abe | Date | 24/02/20 |

| | | | |
|------------------------------------|--------|--------------------------------------|----------|
| Scale(s) | 1:1000 | ELR - Project Chainage (Miles Yards) | XX - |
| Design Package Risk Classification | Normal | Sheet | 24 of 74 |
| Alternative Reference | | Revision | B01 |

Drawing Number
133735_RW-EWR-XX-CC_A4-DR-CH-010124

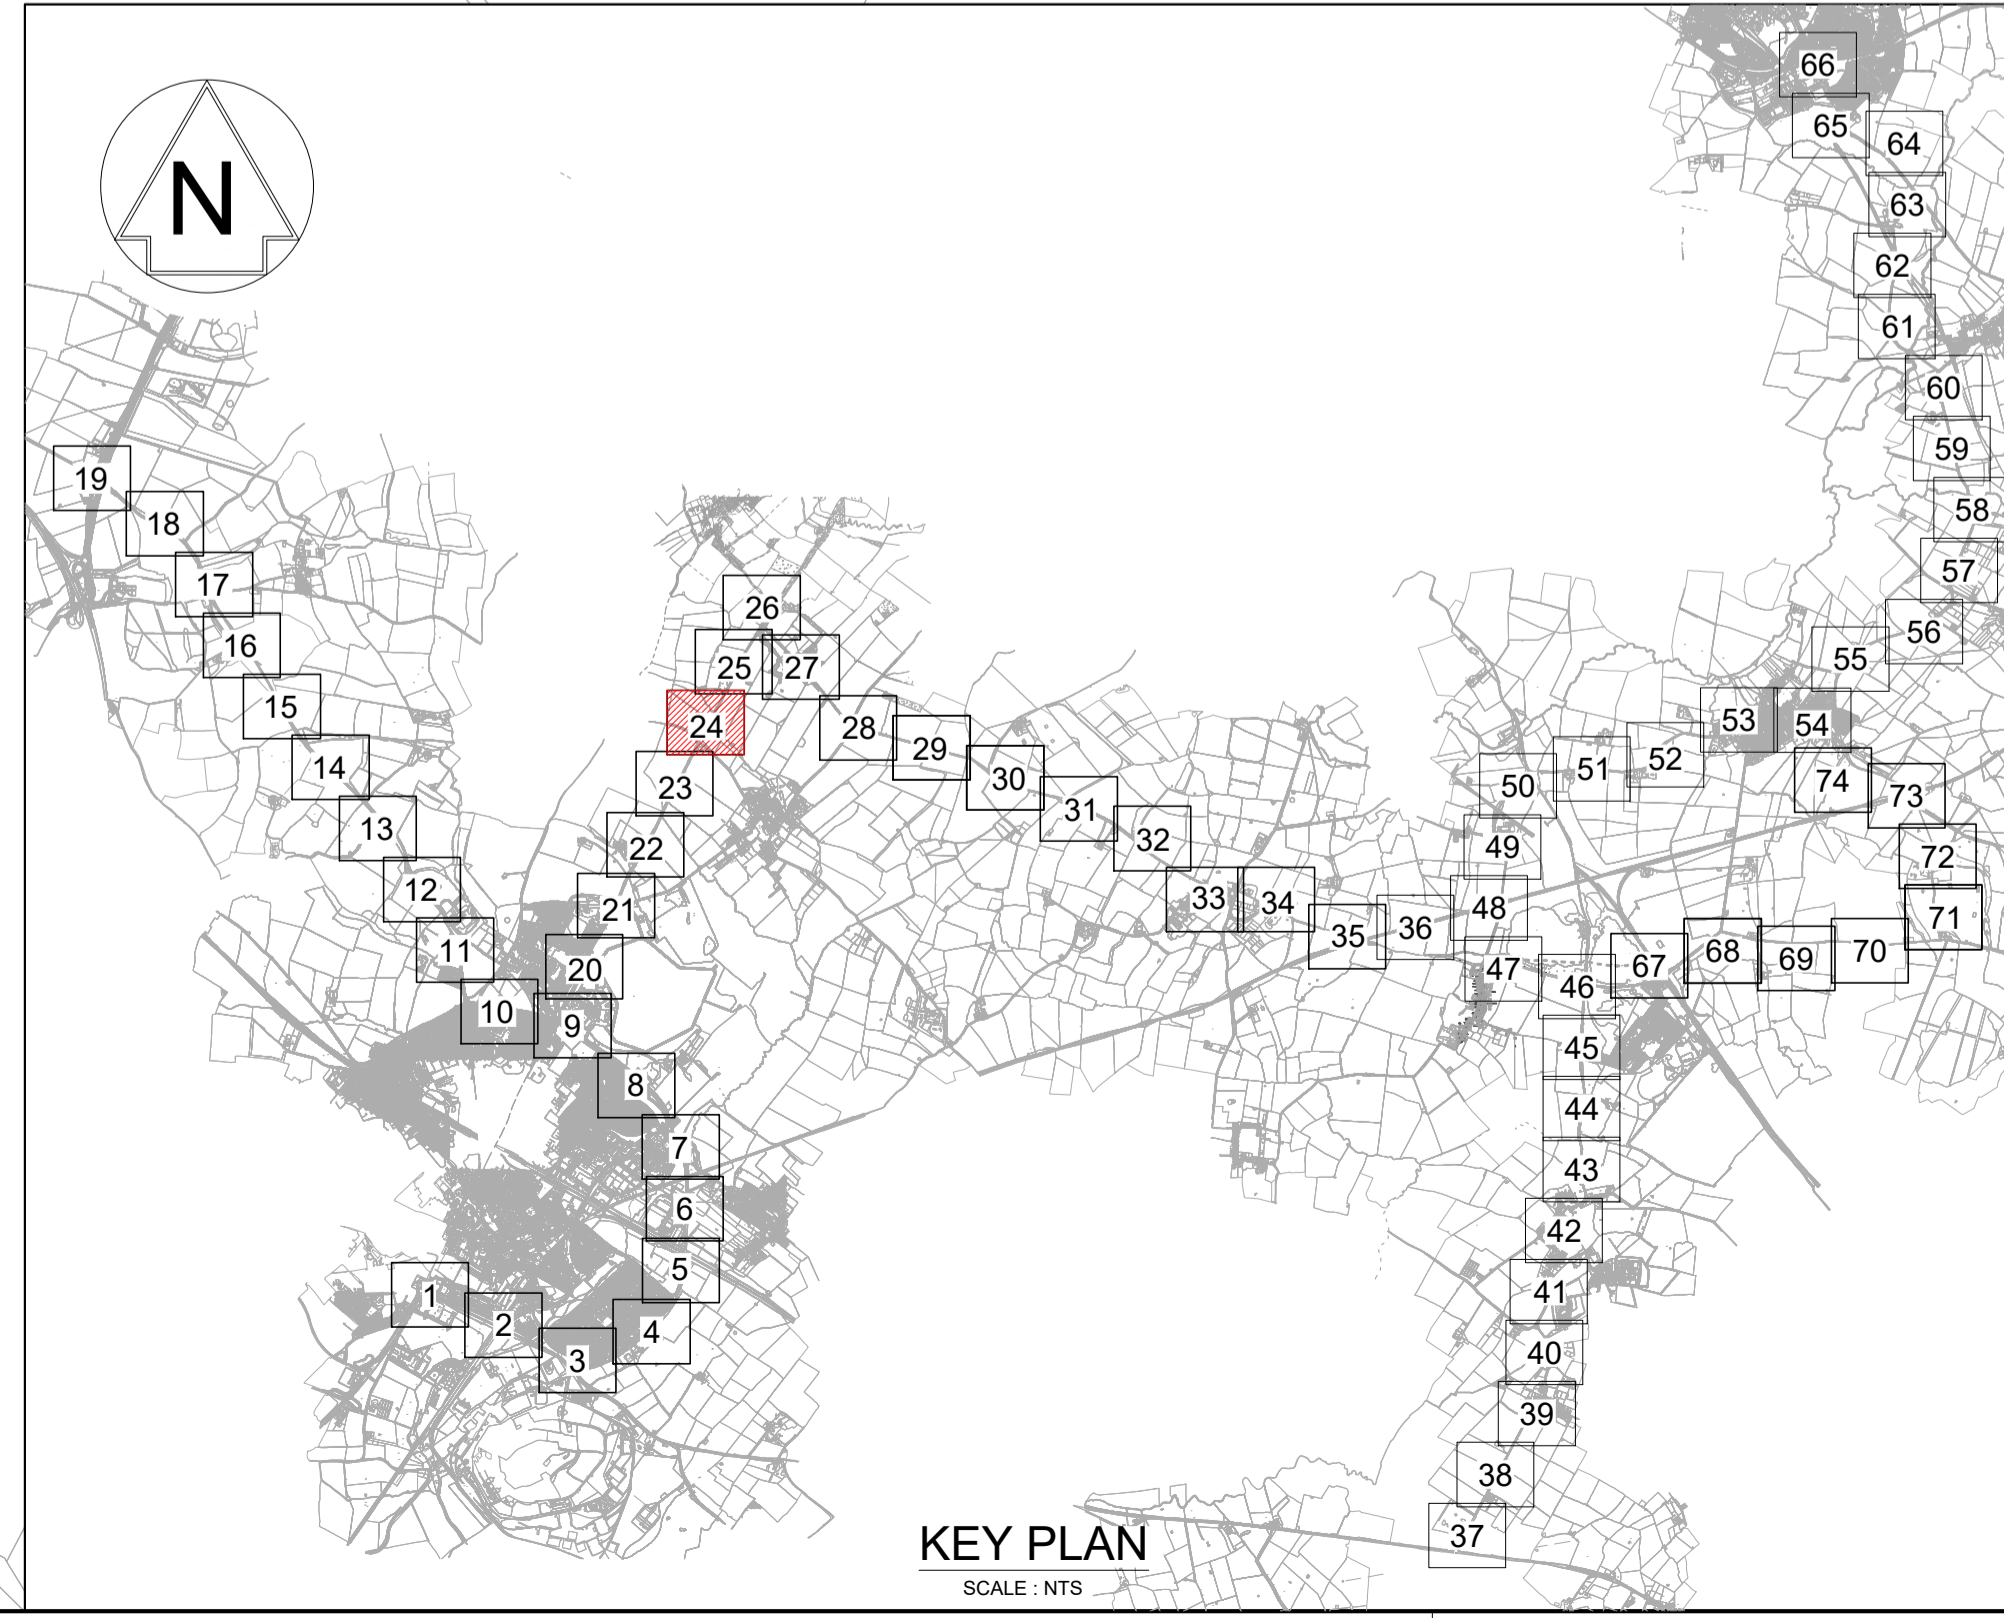

KEY PLAN
SCALE: NTS

