


FOR CONTINUATION REFER TO SHEET 18 OF 74

B4100

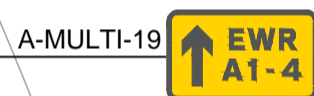

THE GREEN

B4100

FOR CONTINUATION REFER TO SHEET 16 OF 74

NETWORK RAIL (EAST WEST  
RAIL WESTERN SECTION PHASE 2)

NOTES:

- ALL SIGN LOCATIONS ARE INDICATIVE ONLY.
- FOR FURTHER SIGN DETAILS PLEASE REFER TO TEMPORARY SIGNING SCHEDULE DRAWING Nos.  
133735\_RW-EWR-XX-CC\_A1-DR-CH-010120  
133735\_RW-EWR-XX-CC\_A2-DR-CH-010138  
133735\_RW-EWR-XX-CC\_A3-DR-CH-010140  
133735\_RW-EWR-XX-CC\_A4-DR-CH-010175  
133735\_RW-EWR-XX-CC\_B3-M2-CH-010143  
133735\_RW-EWR-XX-CC\_B1-M2-CH-010140.
- FOR POST AND FOUNDATION STANDARD DETAILS PLEASE REFER TO DRAWING No.  
133735\_RW-EWR-XX-DR-CH-000214.
- ALL FOUNDATIONS TO BE HAND DUG TO AVOID UNDERGROUND SERVICE. REFER TO HSE GUIDANCE HSG47 "AVOIDING DANGER FROM UNDERGROUND SERVICES".
- ALL SIGNS SHOWN HERE ARE INTENDED TO BE INSTALLED WITHIN THE HIGHWAY BOUNDARY.
- FOR PASSING PLACE SIGN INFORMATION AND COMPOUND LAYOUT INFORMATION PLEASE REFER TO DRAWING No.  
133735\_RW-EWR-XX-CC\_A4-DR-CH-010176.

KEY:


- HIGHWAY BOUNDARY
- TWAO BOUNDARY
- PROPOSED PASSING PLACES SIGN
- PROPOSED TEMPORARY SIGN
- REPLACED TRAFFIC SIGN
- EXISTING APPARATUS
- PROPOSED TRAFFIC SIGNAL

SAFETY, HEALTH AND ENVIRONMENTAL INFORMATION  
THE WORKS ARE TO BE UNDERTAKEN BY A COMPETENT DELIVERY TEAM, AND THEREFORE ONLY EXCEPTIONAL RISKS RELATING TO THE WORKS ASSOCIATED WITH THIS DRAWING ARE IDENTIFIED BELOW. FOR FURTHER DETAILS AND PROPOSED SAFETY MEASURES REFER 'EWR CDM PHASE 2 HAZARD LOG' PROJECTWISE DOC. REF: 133735-EWR-LOG-SSD-000004.

ID	HAZARD DESCRIPTION
NA	1. UTILITY SURVEY WAS NOT UNDERTAKEN DURING THE DESIGN DEVELOPMENT. HOWEVER, THE CONTRACTOR IS REQUIRED TO UNDERTAKE CAT SCAN AND TRIAL HOLES TO DETERMINE THE PRESENCE OF UTILITIES PRIOR TO INSTALLATION OF THE SIGNS. 2. CONTRACTOR TO CHECK LOCATION AND VISIBILITY OF SIGN BEFORE FIXING FINAL POSITION.

INDICATES H&S RISKS (EWR2-HAZ-.....)

APPROVED

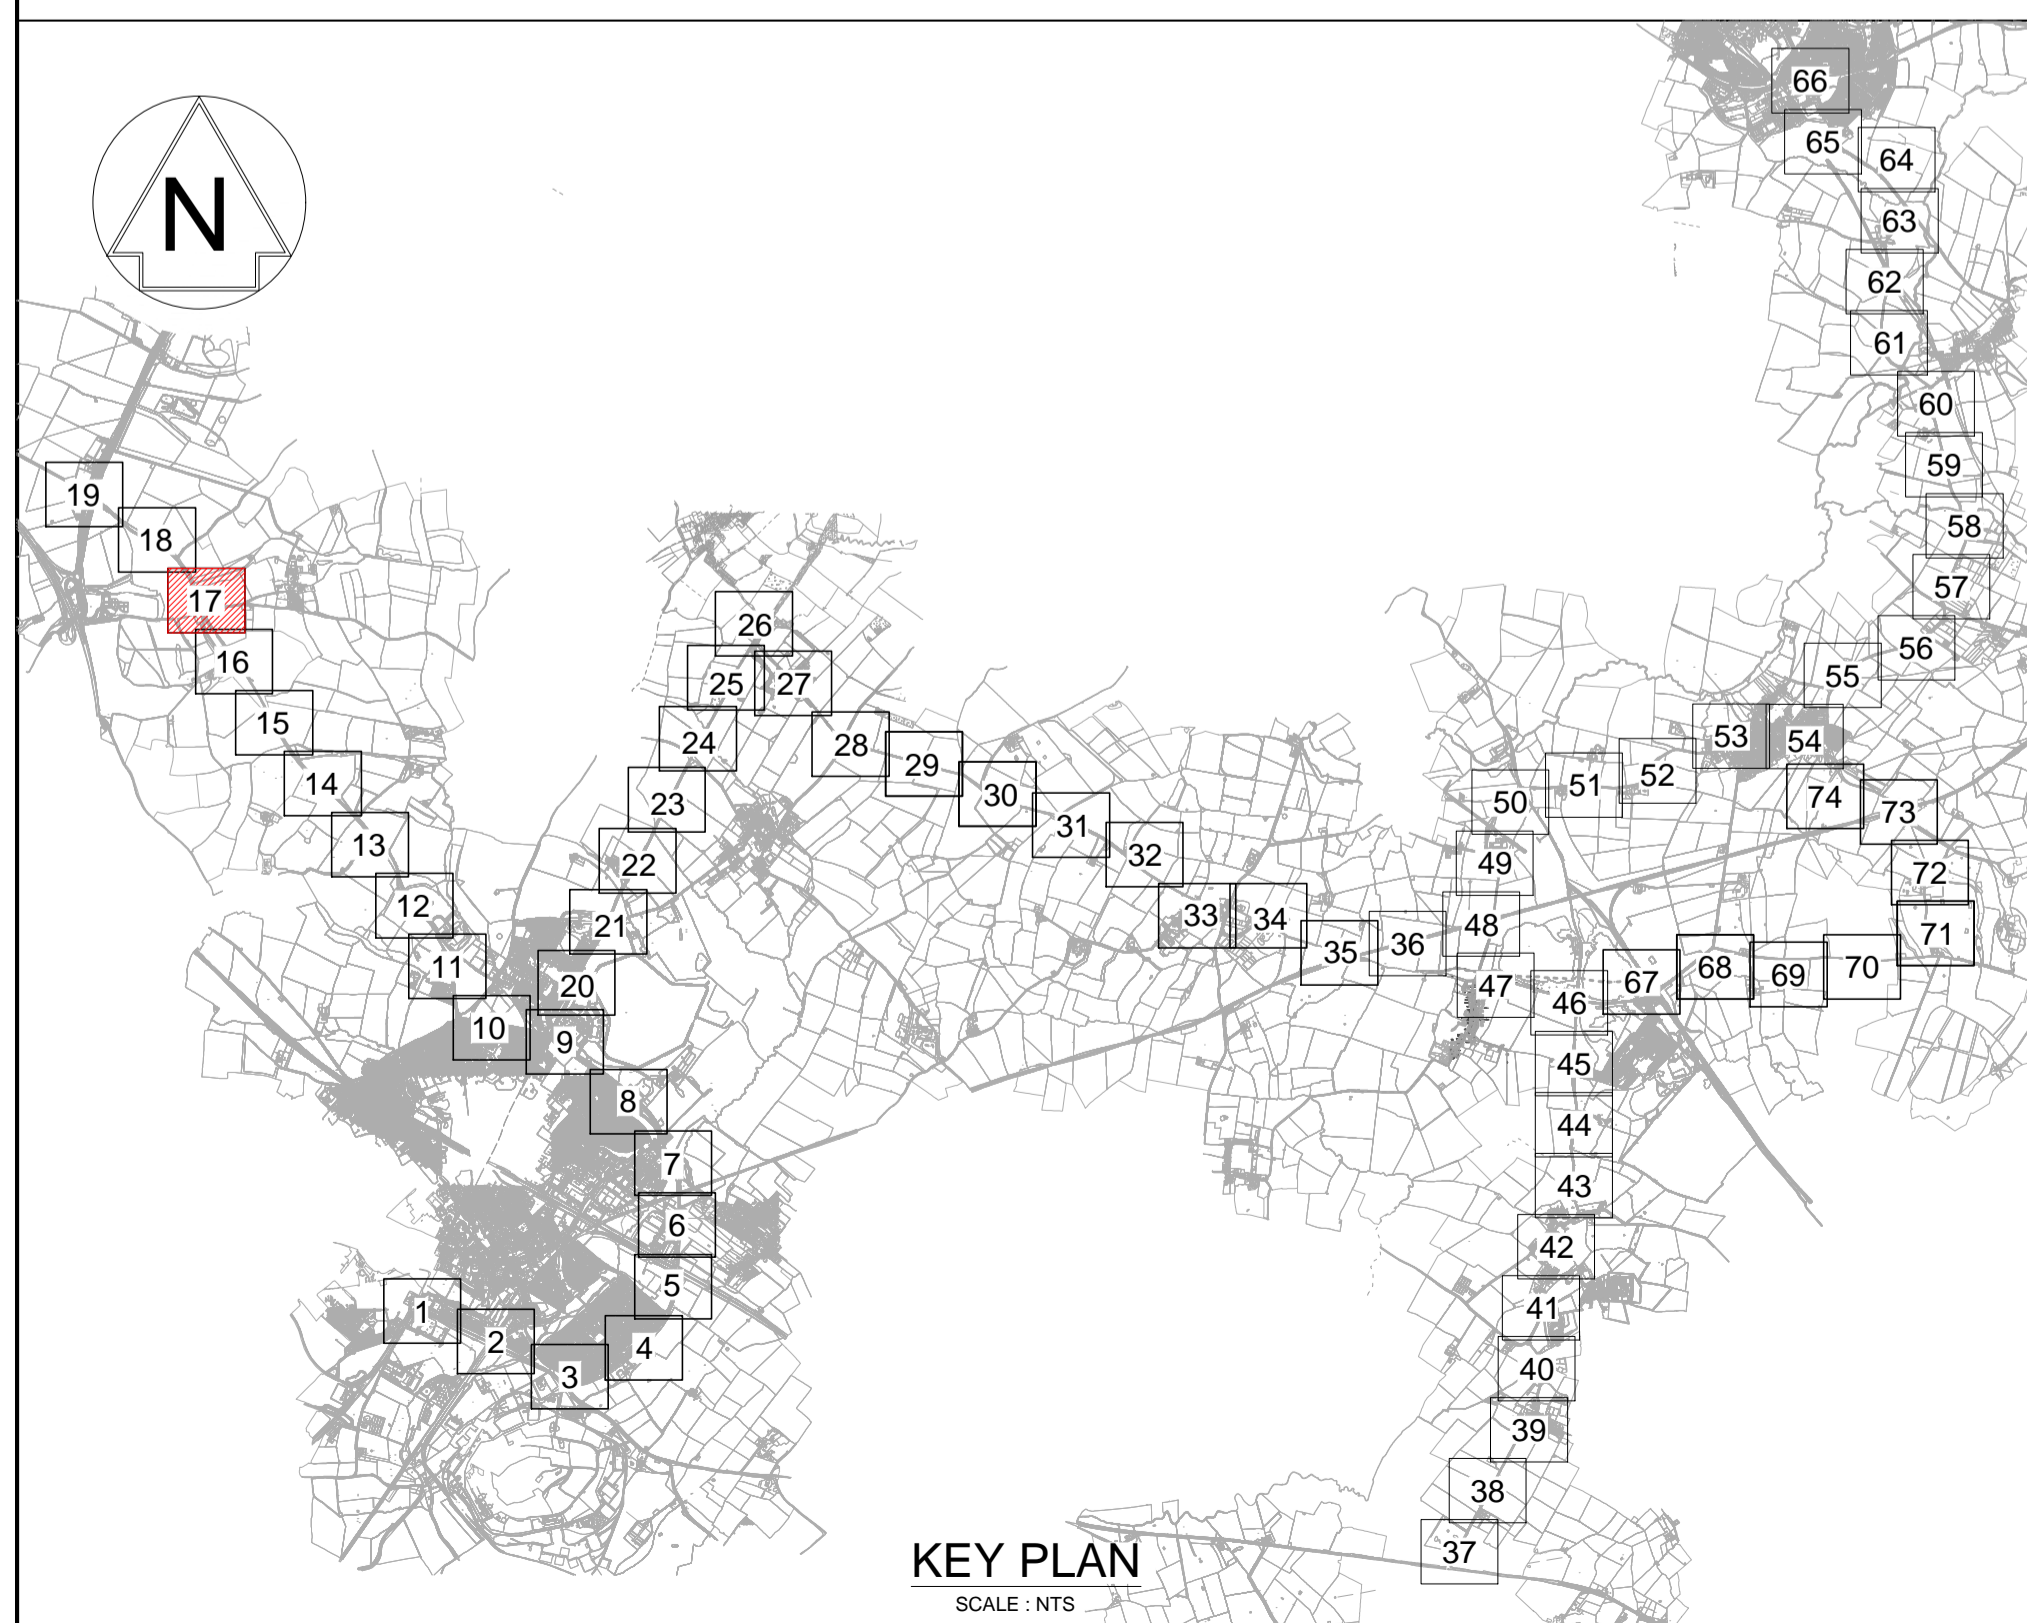

Rev	Date	Description of Revisions	Dsmd	Chkd	Appr
B01	24/02/20	FOR INFORMATION	R.K.	S.H.	S.A.

Status: SHARED - for Information Suitability: S2



Project  
East West Rail  
(Western Section)  
Phase 2

Drawing Title  
COMPOUND A4 GREEN LANE  
CONSTRUCTION ACCESS ROUTE  
SIGNING

Designed	Ravikumar KN	Signed	R. KN	Date	24/02/20
Drawn	Beeresh M	Signed	B. M	Date	24/10/19
Checked	Sharon Hulme	Signed	S. Hulme	Date	24/02/20
Approved	Stephen Abe	Signed	S. Abe	Date	24/02/20

Scale(s)  
1:1000  
ELR - Project Chainage (Miles Yards)  
XX -

Design Package Risk Classification  
Normal  
Sheet 17 of 74

Alternative Reference  
Revision  
B01

Drawing Number  
133735\_RW-EWR-XX-CC\_A4-DR-CH-010117