



WEST (SIDE)



SOUTH (FRONT)

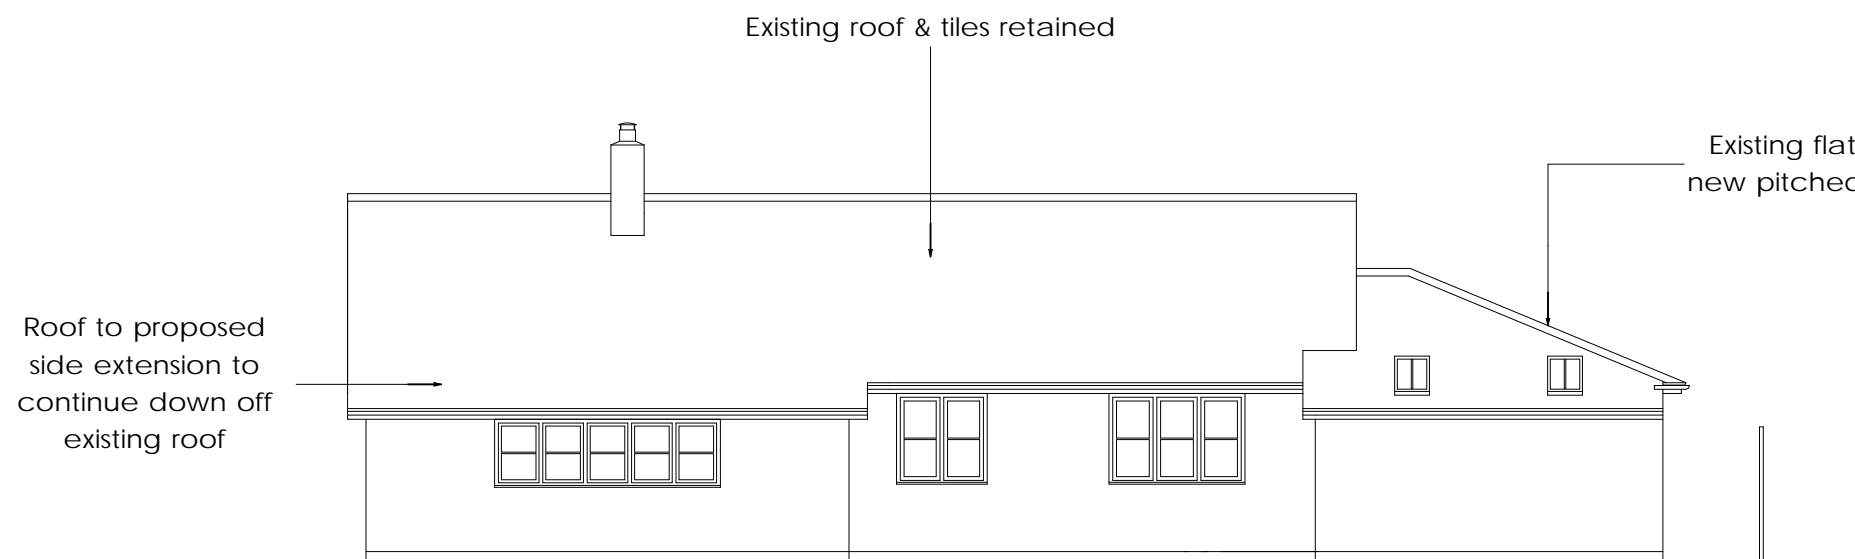


EAST (SIDE)

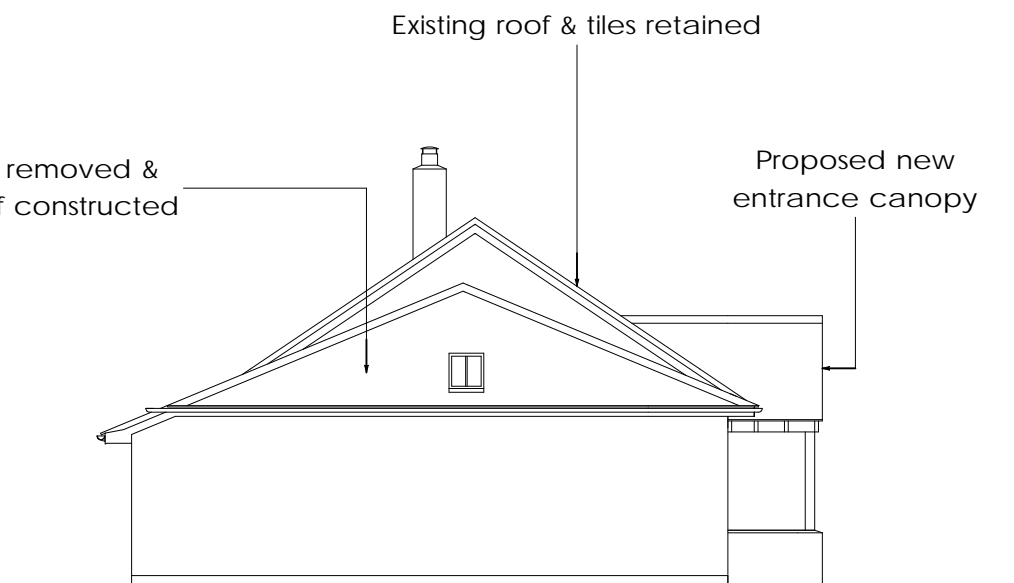

NORTH (REAR)

Materials to be used in exterior work are to be similar in appearance to those of the exterior of the existing house

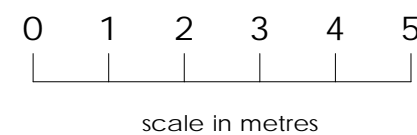

Moorhouse, Church Lane, Wendlebury, OX25 2PN.

Proposed extensions & alterations.
PROPOSED ELEVATIONS, scale 1:100

P3077/17

copyright 2021 Selwyn Palmer Architects

01494 881273

selpalmerarchitects@gmail.com