


WAYMARKERS / TIMBER POSTS


- 1.WAYMARKER POSTS ARE TO BE MADE FROM TREATED SOFTWOOD. REFER TO OCC STANDARD DETAILS IN SPECIFICATION APPENDICES SERIES 1200.
- 2.POST SHALL BE INSTALLED WITH A MINIMUM DEPTH OF 600mm BELOW GROUND LEVEL. SOIL TO BE RELAID IN LAYERS NO GREATER THAN 50mm, WITH EACH LAYER SUITABLY COMPACTED.
- 3.WAYMARKER IS TO BE 100mmx100mm SQUARE; 750-1000mm ABOVE GROUND AND 600mm BELOW GROUND. 200mm (8mm) 'T BARS' ARE TO BE USED TO INCREASE STABILITY. SEE OCC WAYMARK POST INSTALLATION IN SPECIFICATION APPENDICES SERIES 1200 FOR MORE DETAILS.
- 4.TIMBER POSTS TO BE POSITIONED WITHIN A 2m DISTANCE FROM GAP/ GATE.

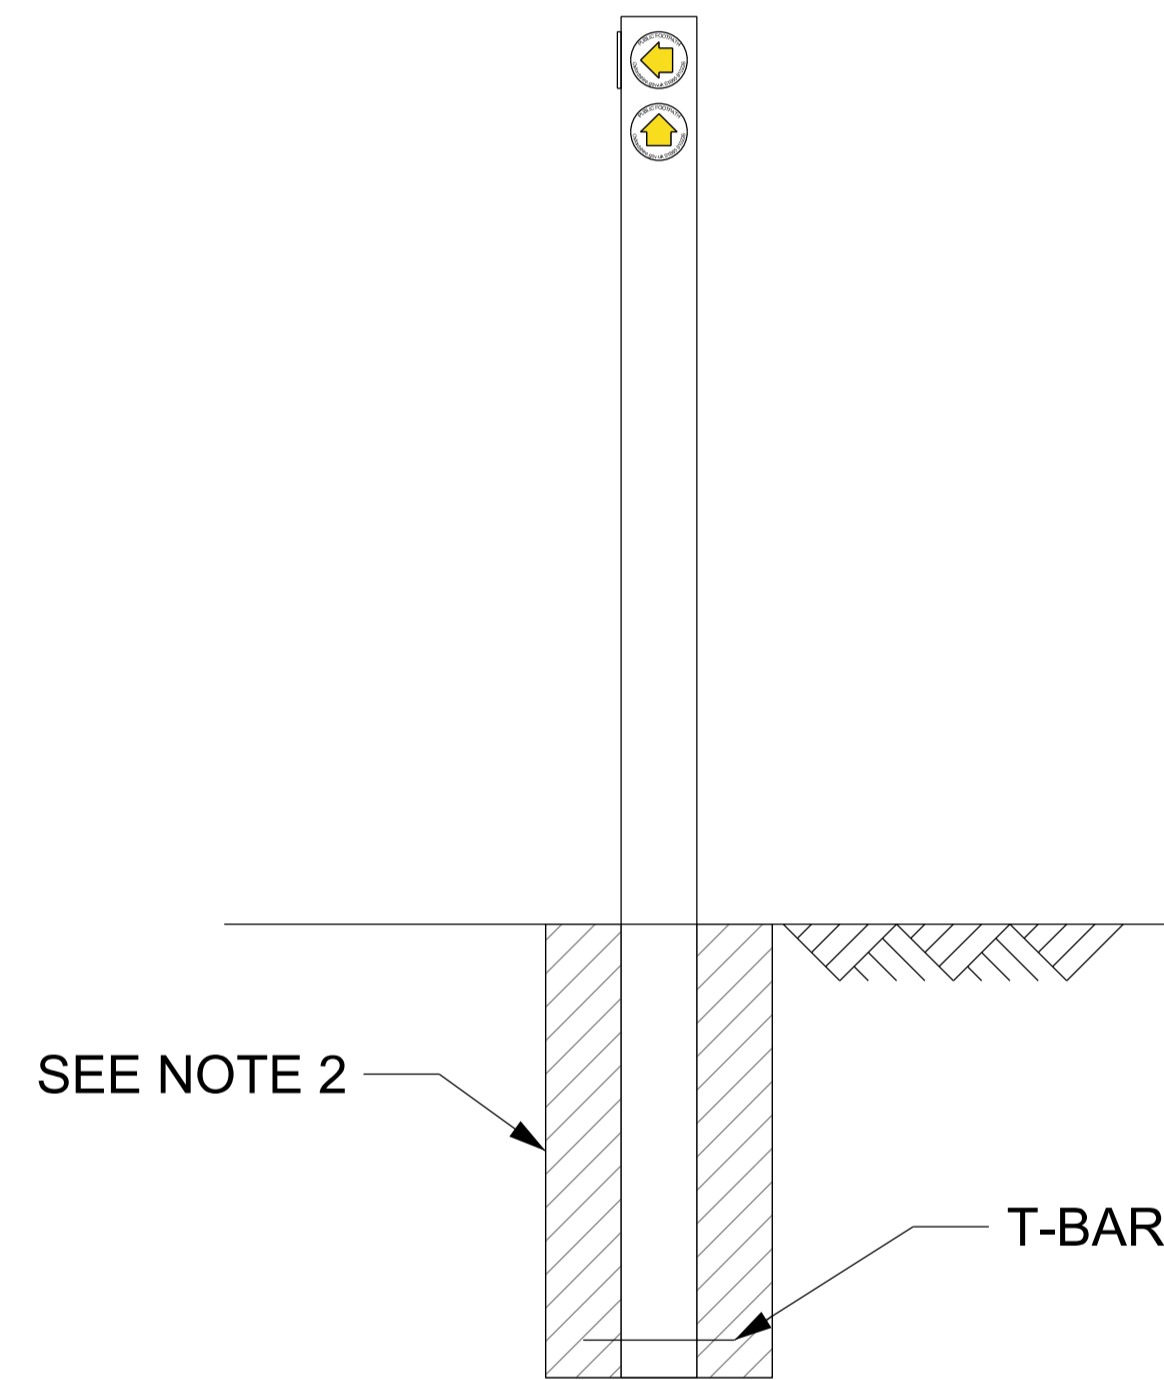

SCALE 1:20

ROADSIDE WAYMARKERS

- 1.PLEASE REFER TO "OXFORDSHIRE COUNTY COUNCIL COUNTRYSIDE SERVICE SIGNPLATE LAYOUT DECEMBER 2007" FOR DETAILS OF WAYMARKERS.
- 2.THE CAPITAL LETTER HEIGHT IS TO BE 25mm.
- 3.ROADSIDE WAYMARKERS ARE TO BE MOUNTED ON METAL POLES AS NOTED IN "OXFORDSHIRE COUNTY COUNCIL COUNTRYSIDE SERVICE SIGNPLATE LAYOUT DECEMBER 2007" THIS CAN BE FOUND IN THE SPECIFICATION APPENDICES SERIES 1200.

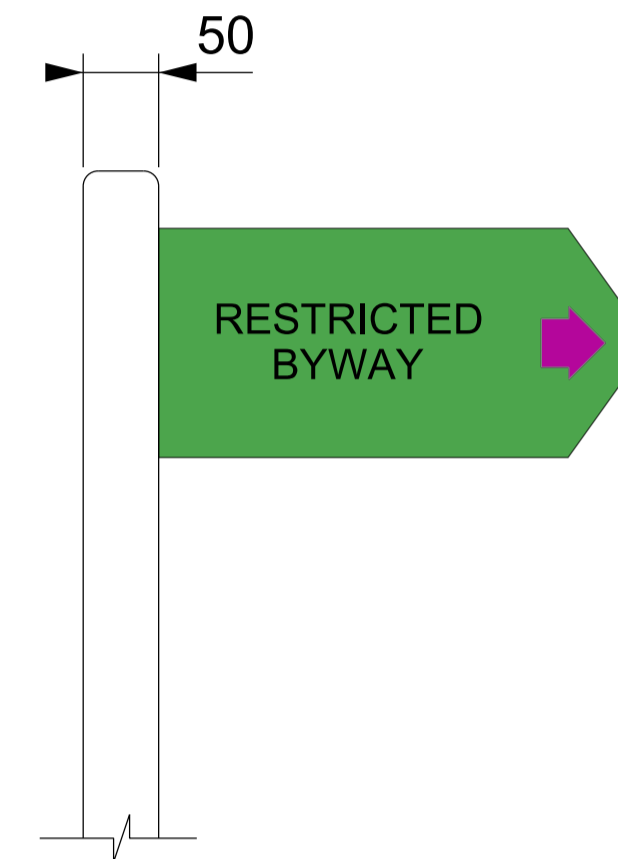

SCALE 1:10

WAYMARKERS

- 1.REFER TO OXFORDSHIRE COUNTY COUNCIL WAYMARK SPECIFICATION JULY 2013 THIS CAN BE FOUND IN THE SPECIFICATION APPENDICES SERIES 1200.
- 2.THE COLOUR BS 08E51 YELLOW IS TO BE USED FOR FOOTPATHS AND BS20R51 BLUE FOR BRIDLEWAYS ON A WHITE BACKGROUND.
- 3.THE WORDS 'PUBLIC FOOTPATH oxfordshire.gov.uk 01865 810226' OR 'PUBLIC BRIDLEWAY oxfordshire.gov.uk 01865 810226' ARE TO BE ADDED ADJACENT TO THE ARROW AS APPROPRIATE.



WAYMARK 5



WAYMARK 6



WAYMARK 7



WAYMARK 8

SCALE 1:2

NETWORK RAIL (EAST WEST RAIL WESTERN SECTION PHASE 2)

1.ALL DIMENSIONS ARE IN mm UNLESS NOTED OTHERWISE.

VEGETATION CLEARANCE

2.WHERE VEGETATION CLEARANCE IS REQUIRED, AVOID THE REMOVAL OF MATURE TREES. CARE SHOULD BE TAKEN TO NOT DISTURB THE ROOTS OF MATURE TREES DURING CONSTRUCTION, ESPECIALLY WITHIN THE ROOT PROTECTION AREA, SEE BS5837:2012 FOR FURTHER DETAILS.

FOOTPATHS AND BRIDLEWAYS

3.FOOTPATHS TO BE A CLEAR WIDTH OF 2.5m AND BRIDLEWAYS TO BE A CLEAR WIDTH OF 4m; FOOTPATH HEADROOM TO BE CLEARED TO 2m AND BRIDLEWAY HEADROOM TO BE CLEARED TO 3.5m, UNLESS OTHERWISE STATED.

TIMBER POSTS

4.TIMBER NEEDS TO BE PROVIDED TO CLASS 4 FOR PRESERVATIVE TREATMENT.

Rev	Date	Description of Revisions	Dsrd	Chkd	Appr
B01	09/04/20				
Status					Suitability
WIP - Design					S0



Project
East West Rail
(Western Section)
Phase 2

Drawing Title
**STANDARD CONSTRUCTION DETAIL
PrOw WAYMARKERS AND TIMBER POSTS
OXFORDSHIRE COUNTY COUNCIL**

Designed	---	Signed	---	Date	---
Drawn	Nigel R Jones	Signed	N. Jones	Date	03/04/19
Checked	---	Signed	---	Date	---
Approved	---	Signed	---	Date	---
Scale(s)	1:25	ELR - Project Chainage (Miles Yards) XX - XXXXXXXX			
Design Package Risk Classification	Normal			Sheet	1 of 1
Alternative Reference					Revision B01
Drawing Number	133735_RW-EWR-XX-XX-DR-CH-000144				