


# Exploratory Hole Location Plan C - Commercial Building Plot

(Taken from a plan provided by the Client, Not to Scale)

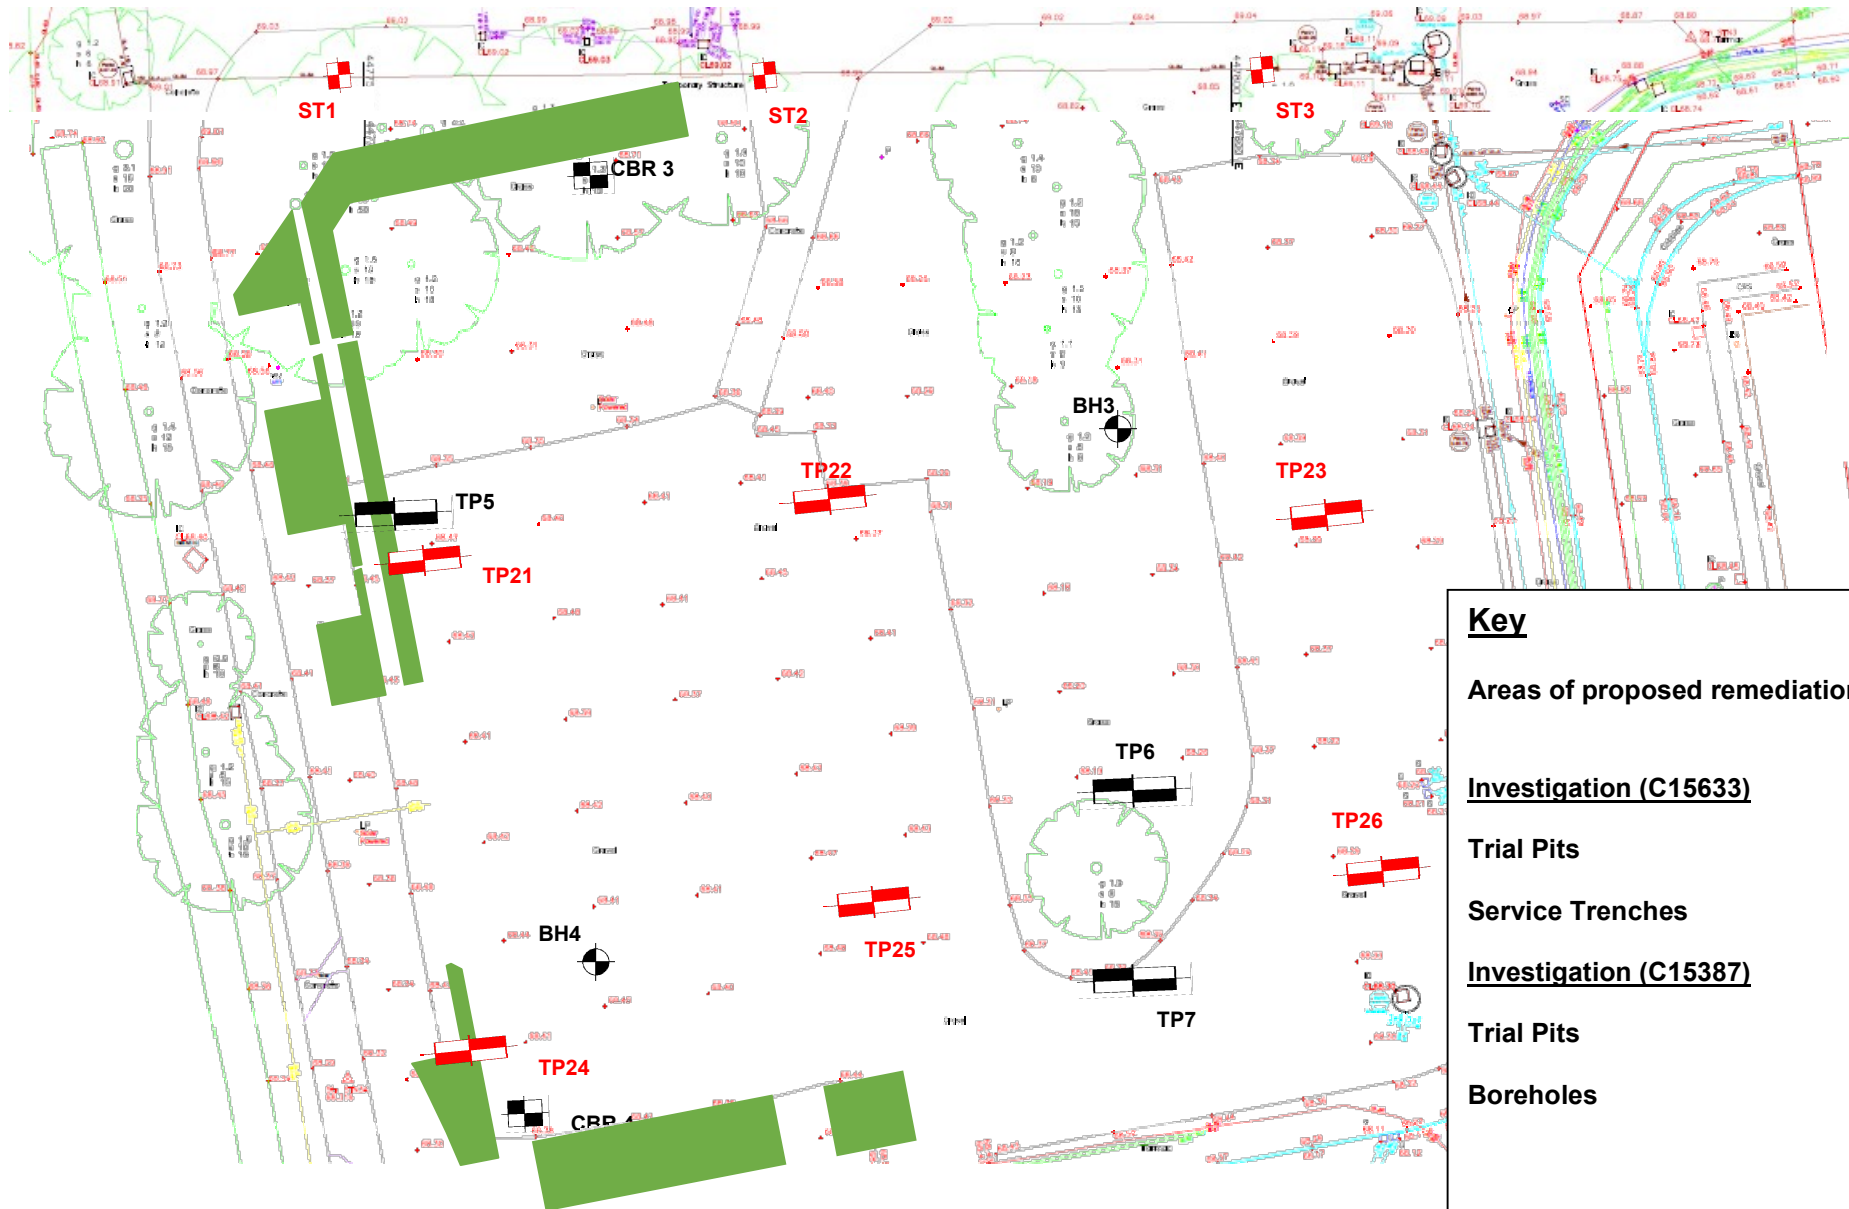

**Key**

- Areas of proposed remediation
- Investigation (C15633)**
- Trial Pits
- Service Trenches
- Investigation (C15387)**
- Trial Pits
- Boreholes

**Project:** Begbroke Science Park, Kidlington

**Client:** Buro Four

**GROUND ENGINEERING LTD**  
 Peterborough Tel : 01733 566566

**Project No.**  
**C15633.1**