
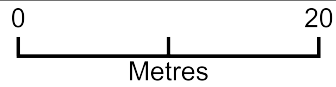


Proposed Block Plan

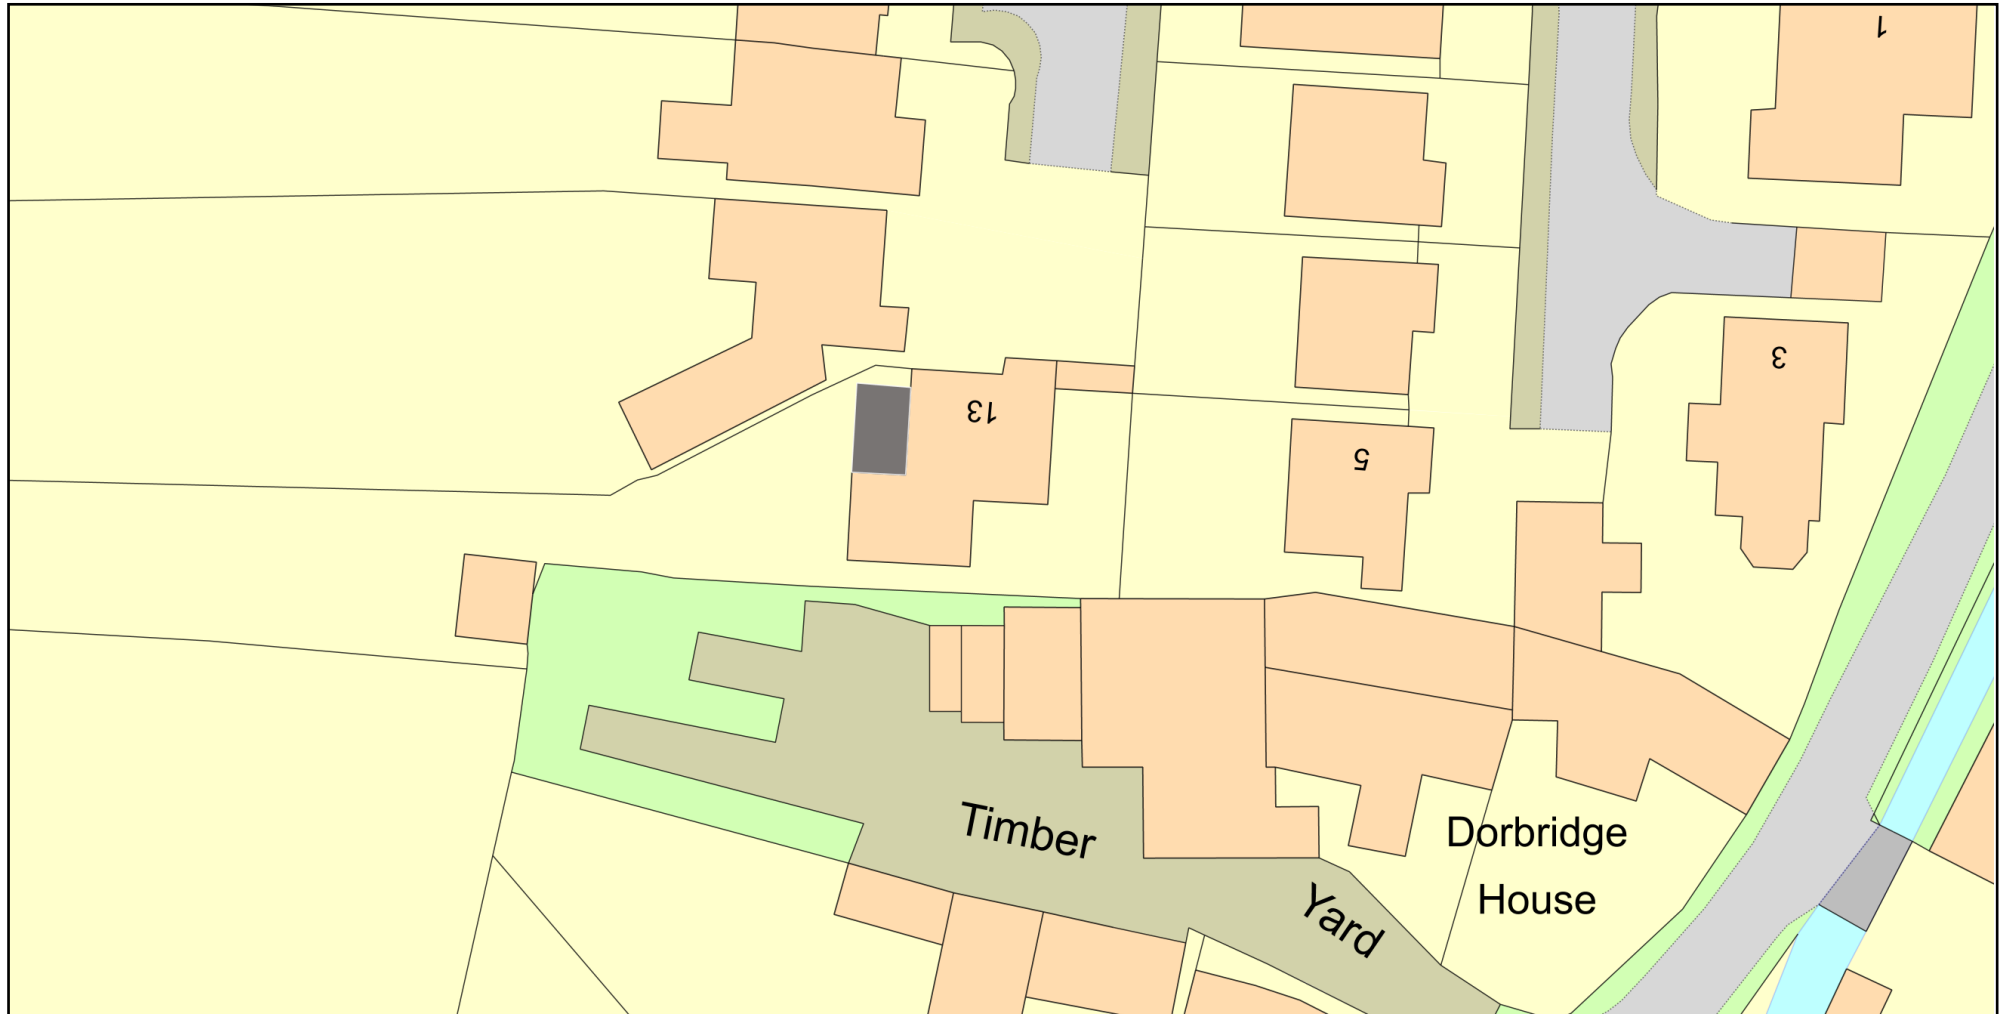

Plan Produced for: John Preston

Date Produced: 16 May 2024

Plan Reference Number: TQRQM24137213555589

Scale: 1:500 @ A4

© Crown copyright and database rights 2023 OS 100042766