




1. All dimensions and levels to be checked on site before commencing work.
2. This drawing to be read in conjunction with all relevant contract documents.
3. Do not scale from this drawing, use figured dimensions only.
4. Report any errors, contradictions or omissions to the designer as soon as possible

RevID	Change Name	Date
P1	Tender	31/03/22

KEY

-  Stone crazy paving for Accessible Path
-  Self-binding gravel path

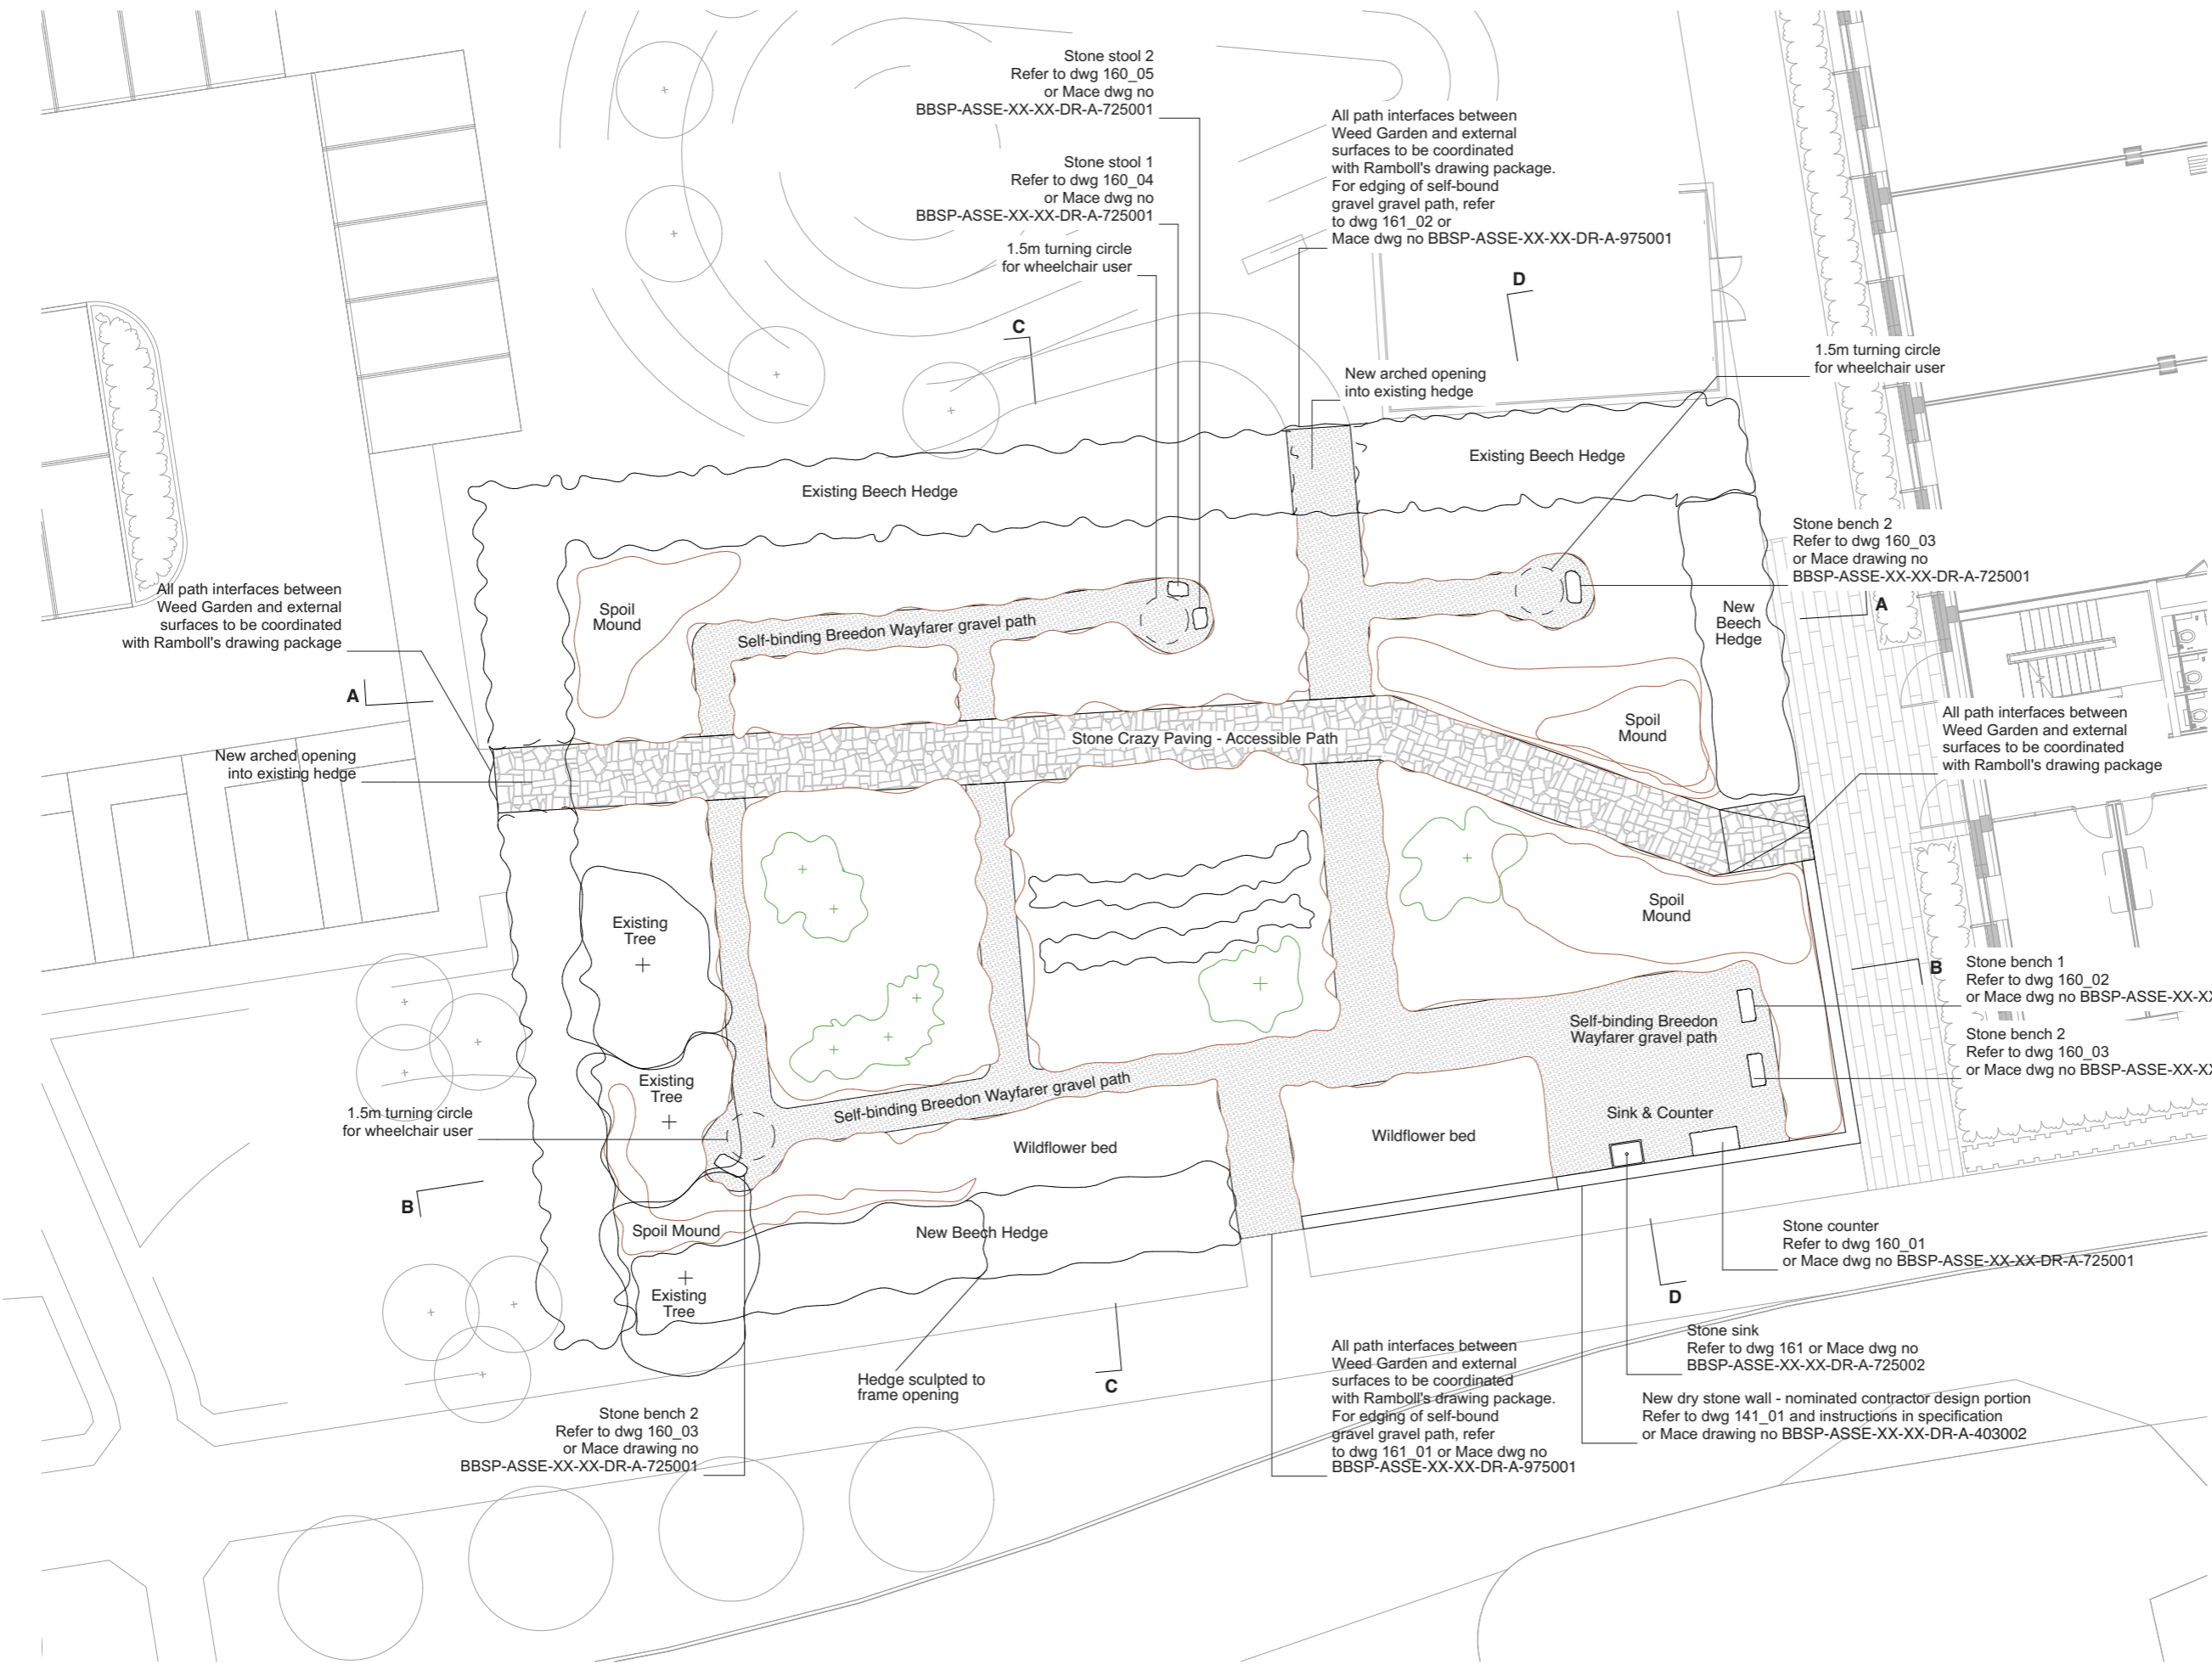

Stone stool 2
Refer to dwg 160_05
or Mace dwg no
BBSP-ASSE-XX-XX-DR-A-725001

Stone stool 1
Refer to dwg 160_04
or Mace dwg no
BBSP-ASSE-XX-XX-DR-A-725001

1.5m turning circle
for wheelchair user

All path interfaces between
Weed Garden and external
surfaces to be coordinated
with Ramboll's drawing package.
For edging of self-bound
gravel gravel path, refer
to dwg 161_02 or
Mace dwg no BBSP-ASSE-XX-XX-DR-A-975001

1.5m turning circle
for wheelchair user

All path interfaces between
Weed Garden and external
surfaces to be coordinated
with Ramboll's drawing package

Stone bench 2
Refer to dwg 160_03
or Mace drawing no
BBSP-ASSE-XX-XX-DR-A-725001

All path interfaces between
Weed Garden and external
surfaces to be coordinated
with Ramboll's drawing package

Stone bench 1
Refer to dwg 160_02
or Mace dwg no BBSP-ASSE-XX-XX-DR-A-725001

Stone bench 2
Refer to dwg 160_03
or Mace dwg no BBSP-ASSE-XX-XX-DR-A-725001

Stone counter
Refer to dwg 160_01
or Mace dwg no BBSP-ASSE-XX-XX-DR-A-725001

Stone sink
Refer to dwg 161 or Mace dwg no
BBSP-ASSE-XX-XX-DR-A-725002

New dry stone wall - nominated contractor design portion
Refer to dwg 141_01 and instructions in specification
or Mace drawing no BBSP-ASSE-XX-XX-DR-A-403002

All path interfaces between
Weed Garden and external
surfaces to be coordinated
with Ramboll's drawing package.
For edging of self-bound
gravel gravel path, refer
to dwg 161_01 or Mace dwg no
BBSP-ASSE-XX-XX-DR-A-975001

Stone bench 2
Refer to dwg 160_03
or Mace drawing no
BBSP-ASSE-XX-XX-DR-A-725001

Drawing
Proposed GA

Project
Begbroke Weed Garden

Client Mace Drawing No
OUD BBSP-ASSE-XX-XX-DR-A-301001

Date 31/03/2022
Drawing No 1259_04_120

Drawn by AE
Scale 1:200 @ A3

ASSEMBLE

Sugarhouse Studios, 19 Collett Road, SE16 4DJ
+44 (0)2072370000
info@assemblestudio.co.uk