

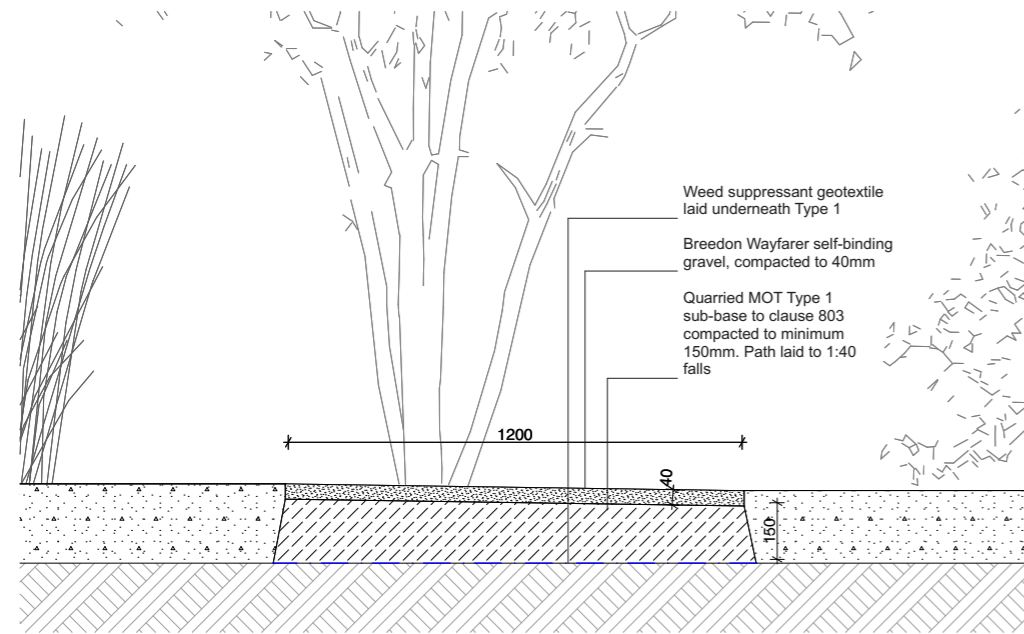


1. All dimensions and levels to be checked on site before commencing work.
2. This drawing to be read in conjunction with all relevant contract documents.
3. Do not scale from this drawing, use figured dimensions only.
4. Report any errors, contradictions or omissions to the designer as soon as possible


RevID P1	Change Name Tender	Date 31/03/22
-------------	-----------------------	------------------

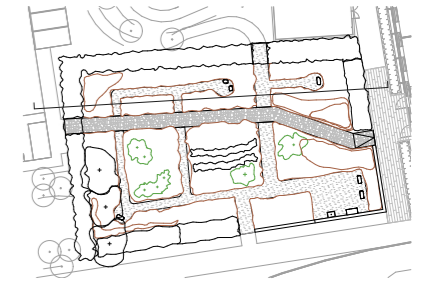


1 Self-binding gravel single path detail 1:20

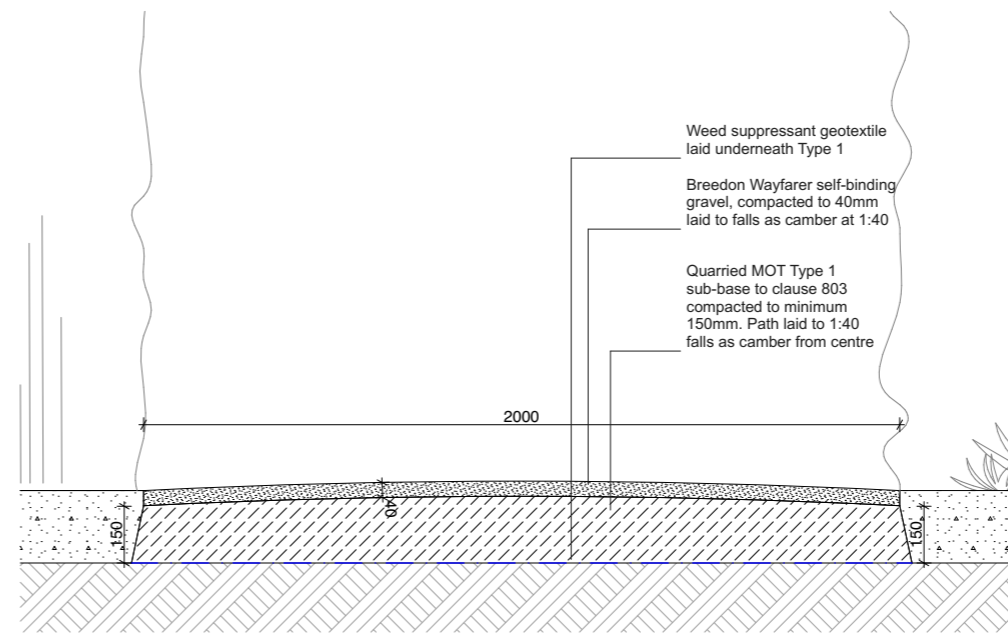

2 Self-binding gravel wider path detail 1:20

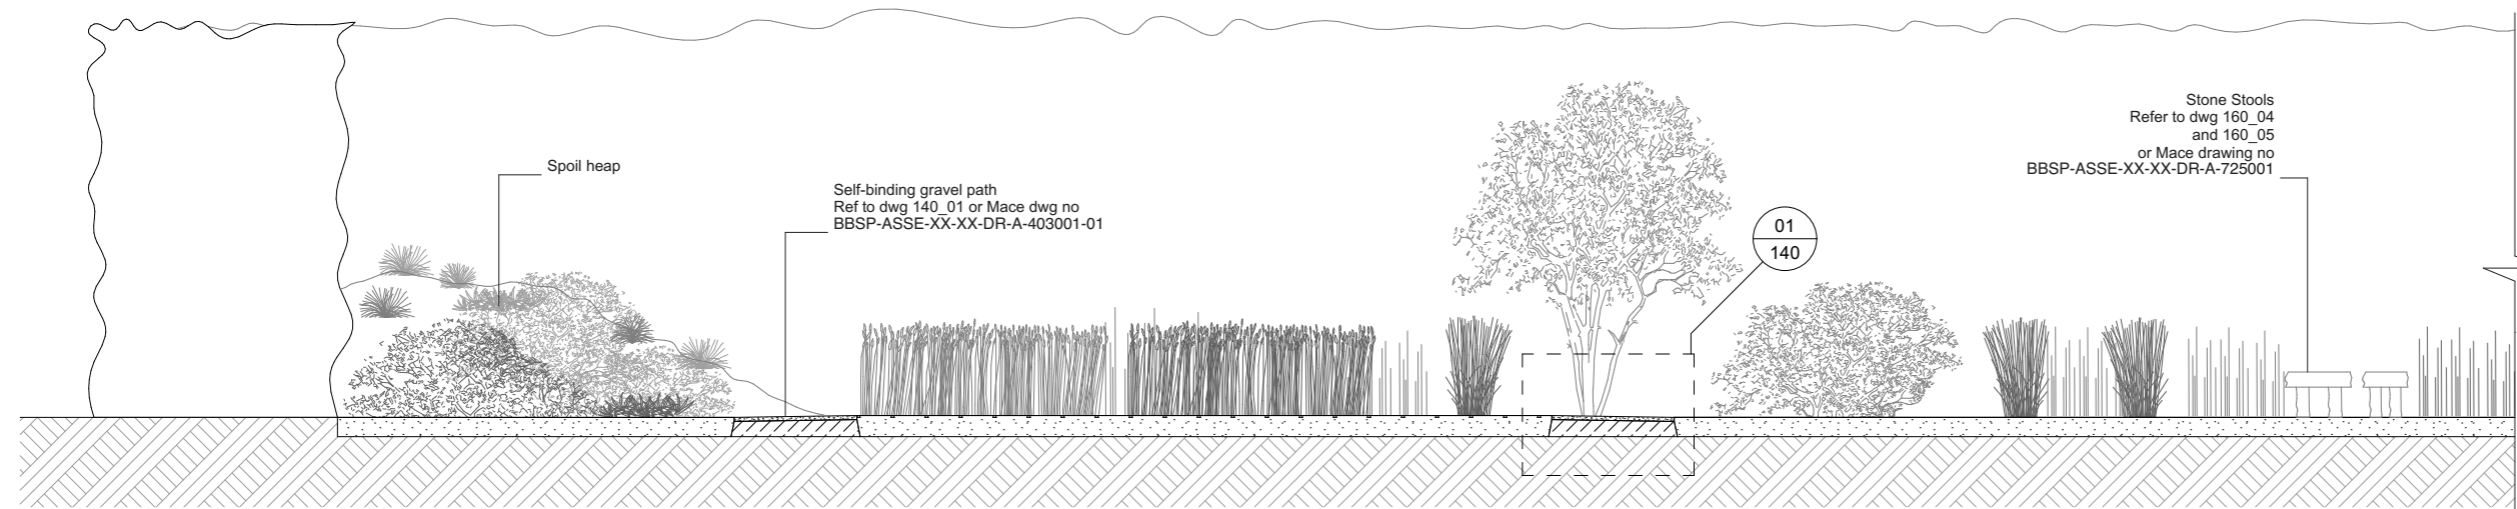

3 Proposed Section AA 1:75

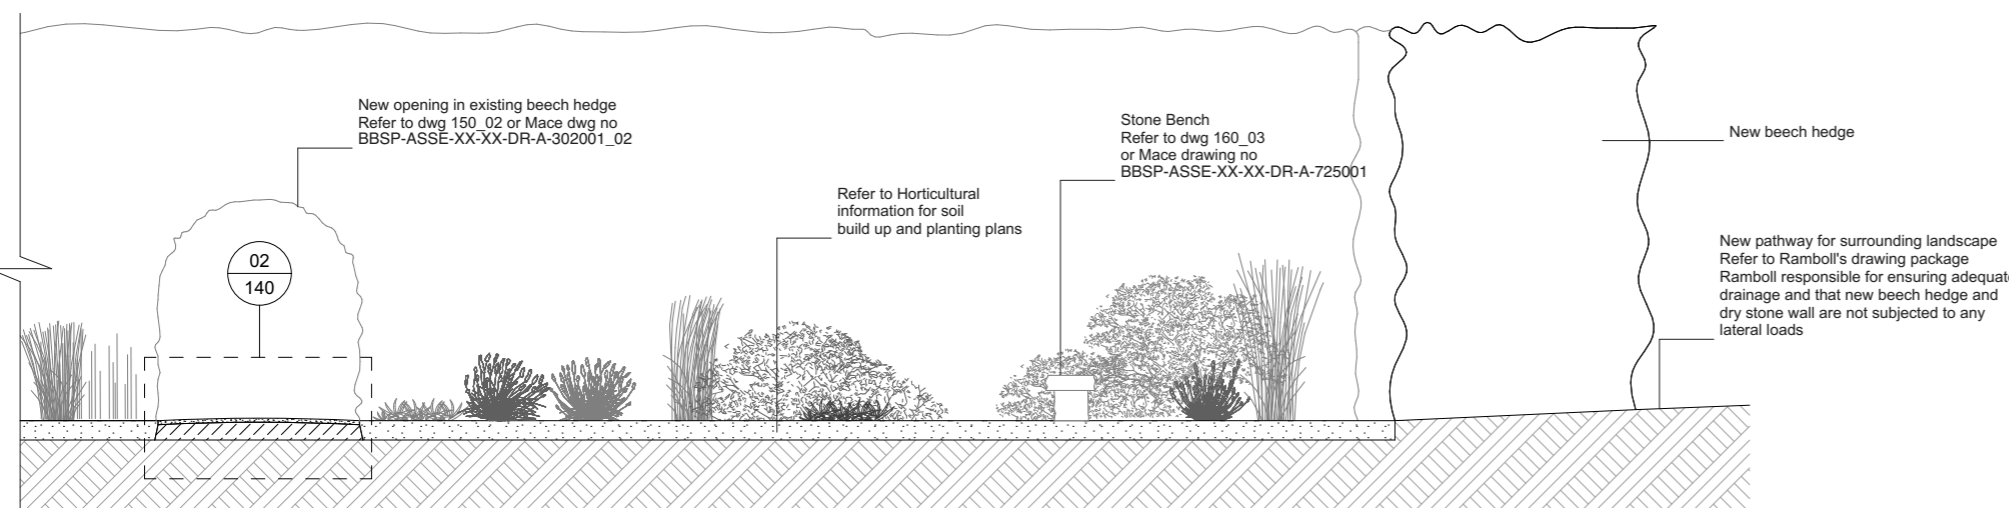

4 Proposed Section AA 1:75

Drawing
Proposed Section AA

Project
Begbroke Weed Garden

Client
Mace Drawing No
OUD BBSP-ASSE-XX-XX-DR-A-403001

Date
31/03/2022
Drawing No
1259_04_140

Drawn by
AE
Scale
1:75, 1:20, 1:1000 @ A3

ASSEMBLE

Sugarhouse Studios, 19 Collett Road, SE16 4DJ
+44 (0)2072370000
info@assemblestudio.co.uk